fyfe mcdade For Sale



21-23 Hackney Grove

Hackney, E8 3NR

For Sale, Commercial Building With F1 Use Class. Approx. 2,854 Sq. Ft.

2,854 sq ft

(265.15 sq m)

- 2,854 Sq. Ft. (265 Sq. Ms)
- F1 Use Class
- Rear Access
- Will Suit Alternative Uses (STP)
- Potential Redevelopment Opportunity (STP)
- London Fields Area

21-23 Hackney Grove, Hackney, E8 3NR

Summary

| Available Size | 2,854 sq ft | | |
|----------------|------------------------------------|--|--|
| Price | £1,000,000 | | |
| Business Rates | Upon Enquiry | | |
| VAT | Not applicable | | |
| Legal Fees | Each party to bear their own costs | | |
| EPC Rating | D (88) | | |

Description

A commercial building for sale benefitting from F1 (Education) Use Class. The property is arranged over the lower ground, ground, and first floors and requires modernization but has the potential for redevelopment to residential (STP). Rear access is available via Florfield Road.

Location

Hackney Grove is situated in the heart of London Fields, one of the most exciting and sought-after locations in East London. The property is situated on a pedestrianised street and cycle lane and close to all of the local amenities including trendy cafes, stylish bars, eclectic restaurants, boutique shops, and bustling markets. With Hackney Central station just a short walk away, residents can easily reach other parts of London, making this an ideal location for most businesses.


Accommodation

The accommodation comprises the following areas:

| Name | sq ft | sq m | Availability |
|--------------------------------|-------|--------|--------------|
| Building - 21-23 Hackney Grove | 2,854 | 265.15 | Available |
| Total | 2,854 | 265.15 | |

Business Rates

21-23 Hackney Grove appears on the 2023 Valuation Office Agency's assessment, with a rateable value of £10,250.

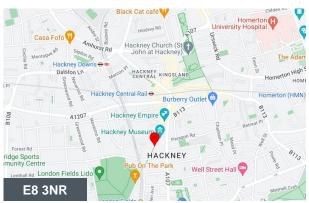





Viewing & Further Information



George Sarantis020 7613 4044 | 0731 1077 549 george@fyfemcdade.com





Quba Medford 020 7613 4044 | 07912883110 quba@fyfemcdade.com








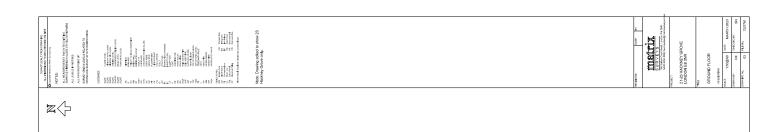

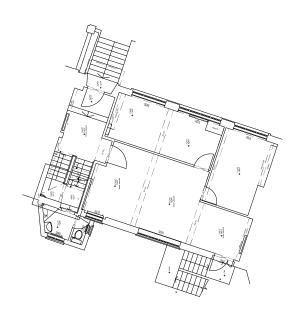

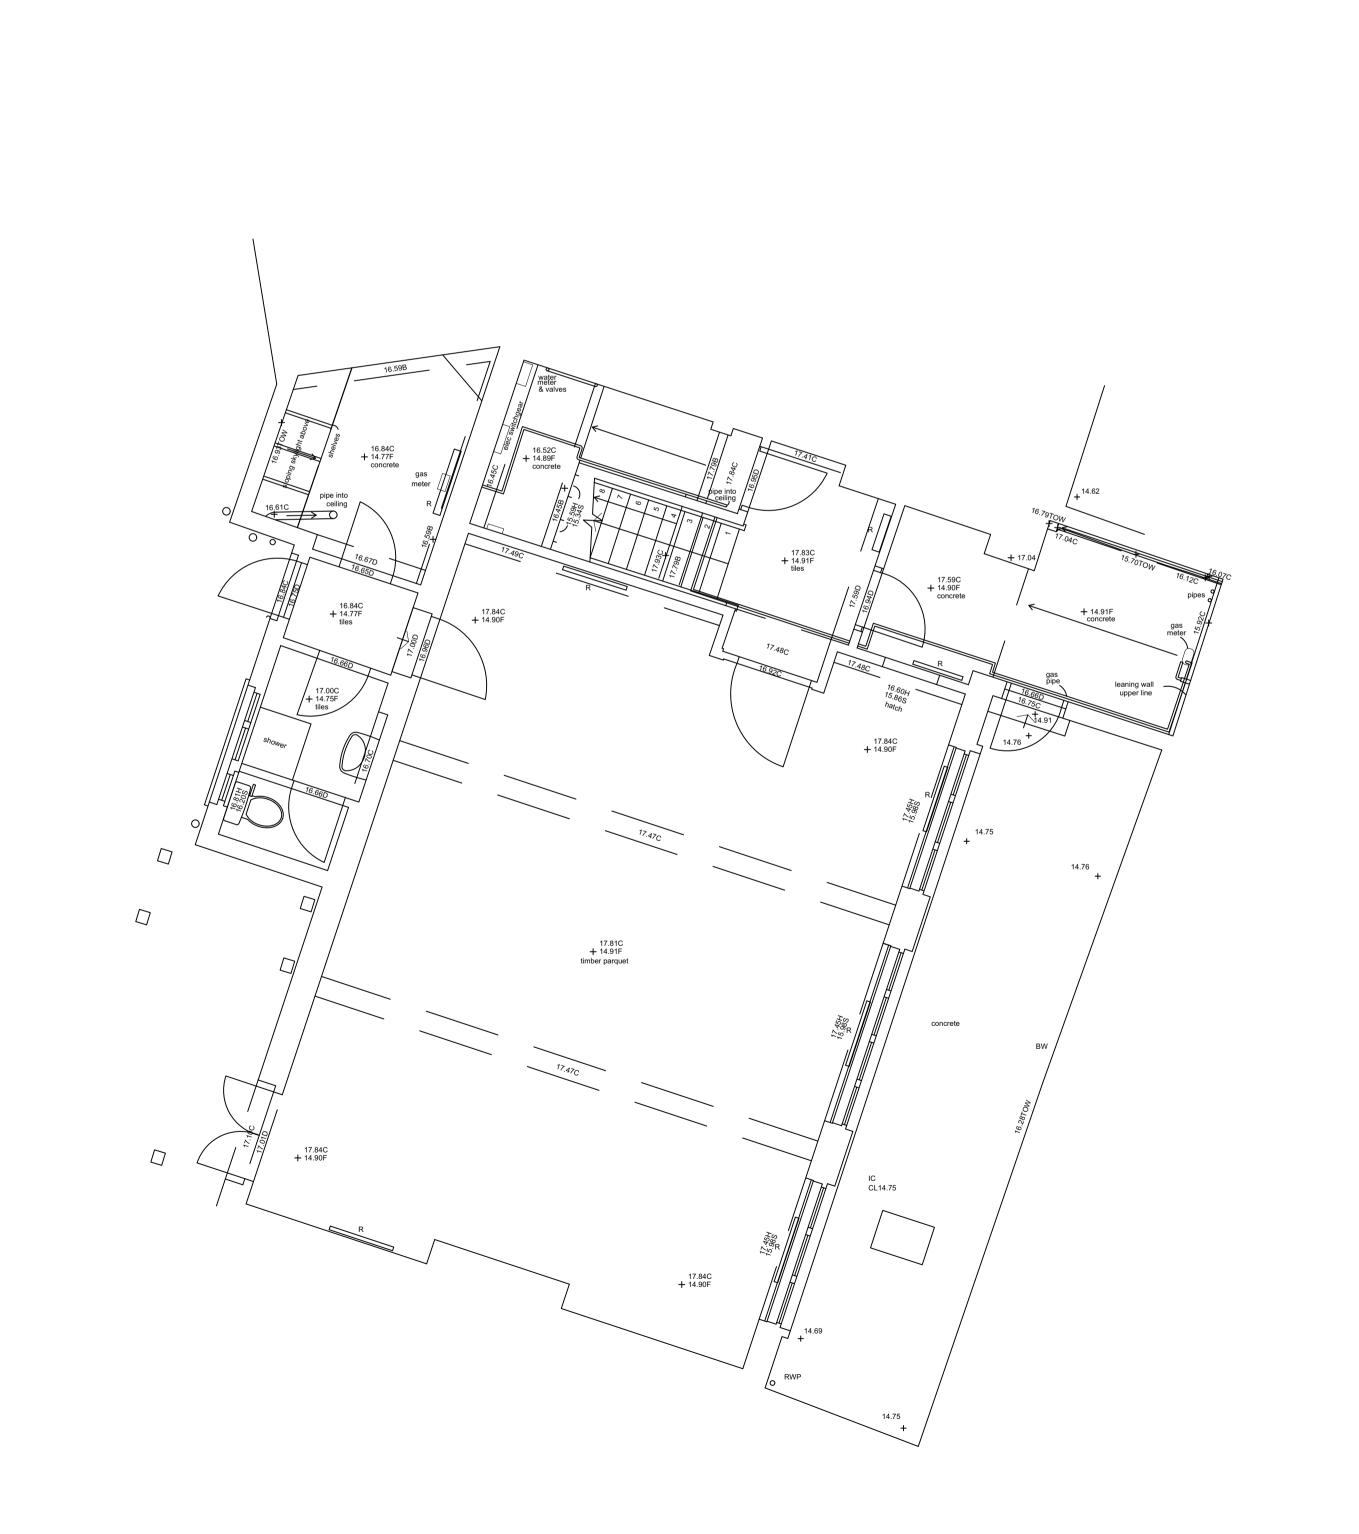

DO NOT SCALE FROM DRAWING ALL DIMENSIONS TO BE CHECKED ON SITE

© Copyright retained by Matrix Surveys Ltd.

NOTES:

ALL MEASUREMENTS TAKEN TO EXISTING SURFACE FINISHES UNLESS STATED OTHERWISE

ALL LEVELS IN METRES

ALL ARROWS POINT UP

SURVEY GRID & LEVELS RELATED TO ORDNANCE SURVEY BY GPS OBSERVATION

LEGEND:

20.00F FLOOR LEVEL
20.00H WINDOW HEAD LEVEL
20.00S WINDOW SILL LEVEL
20.00C CEILING LEVEL
20.00SC SUSPENDED CEILING LEVEL
20.00B BEAM LEVEL
20.00D DOOR HEAD LEVEL
AB AIRBRICK

B BOLLARD
BH HEIGHT TO BEAM UNDERSIDE
BW BRICK WALL
BT BRITISH TELECOM
CATV CABLE TV
CB CUPBOARD
CPS CONCRETE PAVING SLABS
DK DROP KERB
ER EARTH ROD
FB FLOWER BED
FH FIRE HYDRANT
FW FOUL WATER
G GUILY

FH FIRE HYDRANT
FW FOUL WATER
G GULLY
GV GAS VALVE
IC INSPECTION CHAMBER
IL INVERT LEVEL
LP LAMP POST
P POST
RE RODDING EYE

RG ROAD GULLY
RS ROAD SIGN
RWP RAIN WATER PIPE
SVP SOIL VENT PIPE
SW SURFACE WATER
TL TRAFFIC LIGHT
TOF TOP OF FENCE LEVEL
TOW TOP OF WALL LEVEL
TP TELEGRAPH POLE

TP TELEGRAPH POLE
V VENT
VP VENT PIPE
WM WATER METER
WP WASTE PIPE
WSV WATER STOP VALVE

FENCE TYPES
BW Barbed Wire CW Chicken Wire
CB Close Board IW Interwoven
CI Corrugated Iron IR Iron Railing
CL Chain Link OB Openboard
CPL Conc Panel PR Post and Rail
CP Chestnut Paling PW Post and Wire

All tree details should be checked by an Arborologist

Note: Drawing edited to show 23 Hackney Grove and Vernon Hall only.

REVISIONS

SURVEYS

166 Sutton Court Road, London W4 3HR
T-020 8994 0882 E-enquiries@matrixsurveys.co uk

PROJECT

23-27 HACKNEY GROVE LONDON E8 3NR

TITL

LOWER GROUND FLOOR


AS EXISTING

 SCALE
 1/50@A1
 DATE
 MARCH 2023

 DRAWN BY
 RF
 CHECKED BY
 SN

 DRAWING No.
 02
 FILE No.
 23/2761



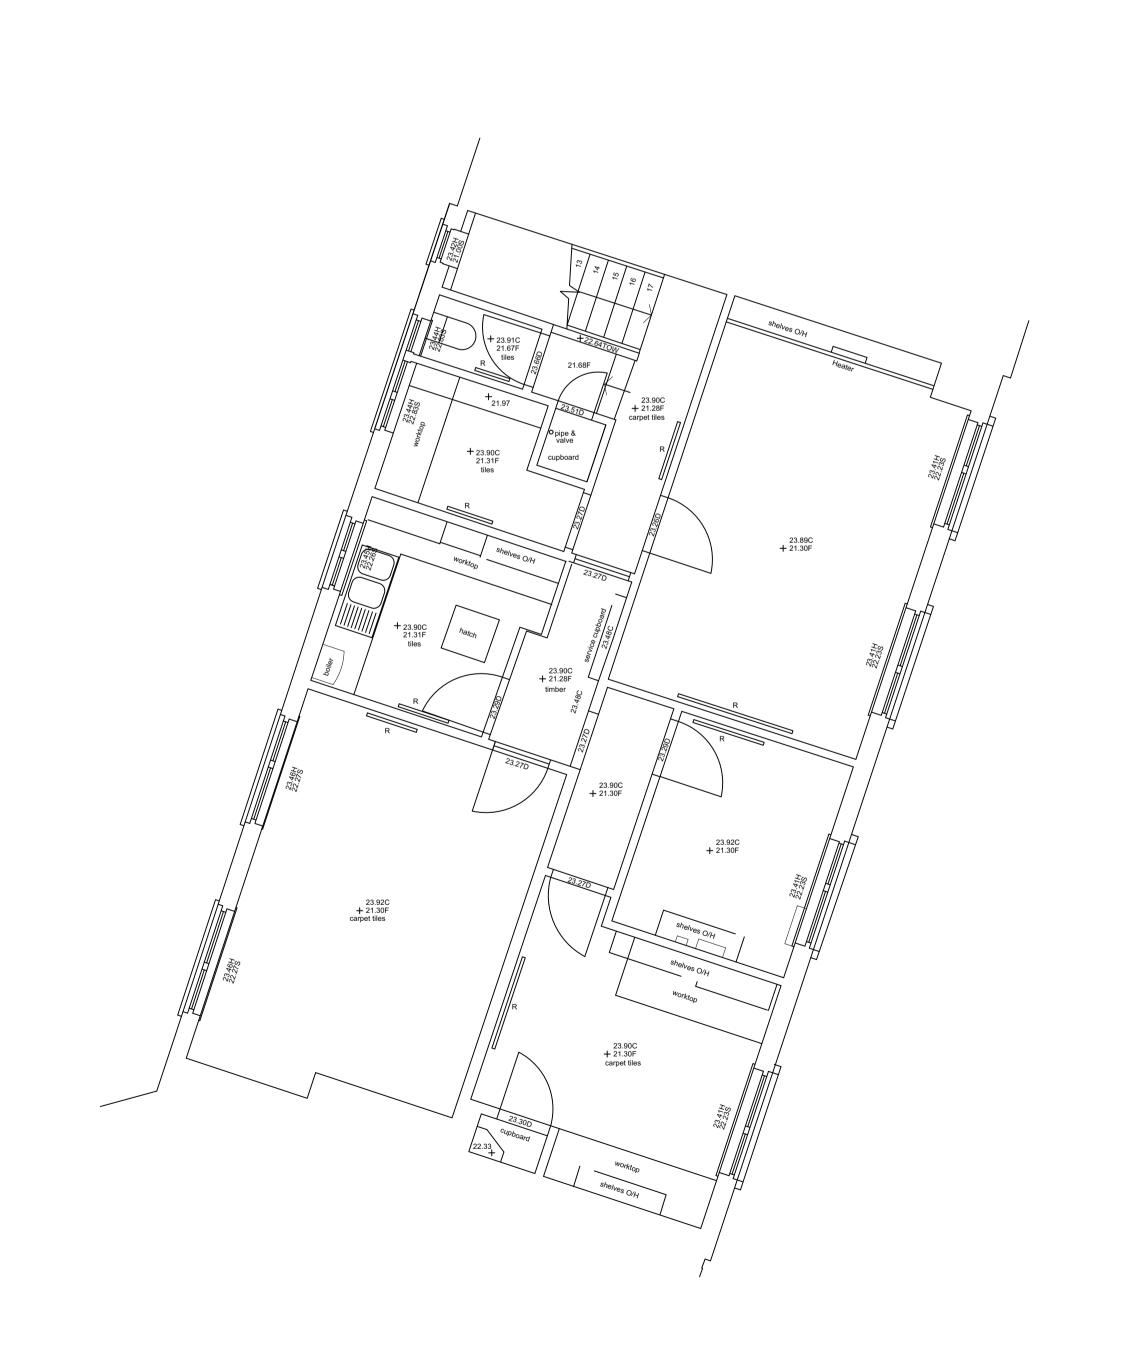

DO NOT SCALE FROM DRAWING ALL DIMENSIONS TO BE CHECKED ON SITE © Copyright retained by Matrix Surveys Ltd.

NOTES:

ALL MEASUREMENTS TAKEN TO EXISTING SURFACE FINISHES UNLESS STATED OTHERWISE

ALL LEVELS IN METRES

ALL ARROWS POINT UP

SURVEY GRID & LEVELS RELATED TO ORDNANCE SURVEY BY GPS OBSERVATION

LEGEND:

20.00F 20.00H 20.00S 20.00C 20.00SC 20.00B 20.00D FLOOR LEVEL WINDOW HEAD LEVEL WINDOW SILL LEVEL CEILING LEVEL
SUSPENDED CEILING LEVEL BEAM LEVEL
DOOR HEAD LEVEL AIRBRICK BOLLARD HEIGHT TO BEAM UNDERSIDE B BH BW BT CATV CB CPS DK ER FB FH FW G BRICK WALL BRITISH TELECOM CABLE TV CUPBOARD CONCRETE PAVING SLABS DROP KERB EARTH ROD FLOWER BED FIRE HYDRANT FOUL WATER

GOLLY GAS VALVE INSPECTION CHAMBER INVERT LEVEL LAMP POST RODDING EYE ROAD GULLY

ROAD SIGN RAIN WATER PIPE SOIL VENT PIPE SURFACE WATER TRAFFIC LIGHT TOP OF FENCE LEVEL TOP OF WALL LEVEL
TELEGRAPH POLE

V VP WM WP WSV VENT PIPE WATER METER WASTE PIPE WATER STOP VALVE

FENCE TYPES
BW Barbed Wire
CB Close Board
CI Corrugated Iron
CL Chain Link
CPL Conc Panel
CP Chestnut Paling CW Chicken Wire
IW Interwoven
IR Iron Railing
OB Openboard
PR Post and Rail
PW Post and Wire

All tree details should be checked by an Arborologist

Note: Drawing edited to show 23 Hackney Grove and Vernon Hall only.

REVISIONS

166 Sutton Court Road, London W4 3HR T-020 8994 0882 E-enquiries@matrixsurveys.co uk

PROJECT

23-27 HACKNEY GROVE LONDON E8 3NR

FIRST FLOOR

AS EXISTING

MARCH 2023 DRAWN BY DRAWING No. FILE No.