



# Penrith

£400,000

19 Brunswick Square, Penrith, Cumbria, CA11 7LR

## Quick Overview

A substantial six bedroom period end terrace house most conveniently situated in Penrith town centre directly overlooking Brunswick Square garden and currently successfully operating as a thriving lucrative self-catering boutique hostel accommodating up to eighteen overnight guests.

Substantial period end terrace house  
Convenient location in Penrith town centre overlooking Brunswick Square garden  
Currently successfully operating as a lucrative self-catering independent boutique hostel  
Accommodation for up to eighteen overnight guests  
Six bedrooms and five shower rooms  
Front forecourt and spacious side courtyard garden  
On-site parking spaces  
Potential for other commercial uses subject to obtaining planning consent

6 5 1 D

Superfast  
70 Mbps

On-site Parking

Property Reference: P0271





Living Room



Dining Kitchen



Bedroom One



Bedroom Two

A substantial six bedroom period end terrace house most conveniently situated in Penrith town centre directly overlooking Brunswick Square garden and currently successfully operating as a thriving lucrative self-catering boutique hostel accommodating up to eighteen overnight guests which typically comprise tourists, families, small groups, walkers, tradesmen and cyclists. Subject to obtaining planning consent the property offers potential for other commercial uses.

## Accommodation

### Ground Floor:

#### Entrance Vestibule

#### Entrance Hall

With radiator.

#### Bedroom One 12' 4" x 12' 1" (3.76m x 3.68m)

With bay window, radiator.

#### En-Suite Shower Room

With WC, wash hand basin, wet room shower, radiator.

#### Dining Kitchen 18' 7" x 12' 6" (5.66m x 3.81m)

With fitted base and wall units, sink with mixer tap, extractor unit, plumbing for dish washer, bay window, external door.

#### Living Room 18' 5" x 12' 8" (5.61m x 3.86m)

With two radiators, walk in cupboard.

#### Rear Hall

With radiator, built in cupboard, external door.

#### WC

With WC, wash hand basin, radiator.

#### Basement: 44' 7" x 25' 9" (13.61m x 7.85m)

With spacious store room including sink, external door, integral drying room with radiator, walk in cupboard.

### First Floor:

#### Landing

#### Bedroom Two 16' 9" x 12' 5" (5.11m x 3.78m)

With radiator.

#### En-Suite Shower Room

With WC, wash hand basin, shower cubicle, radiator.

#### Bedroom Three 14' 1" x 12' 6" (4.29m x 3.81m)

With radiator.

#### En-Suite Shower Room

With WC, wash hand basin, shower cubicle, radiator.

#### Bedroom Four 22' 5" x 18' 0" (6.84m x 5.49m)

With windows to two elevations, two radiators.





Living Room



Dining Kitchen






Bedroom Three



Bedroom Four



Bedroom Five or Sitting Room

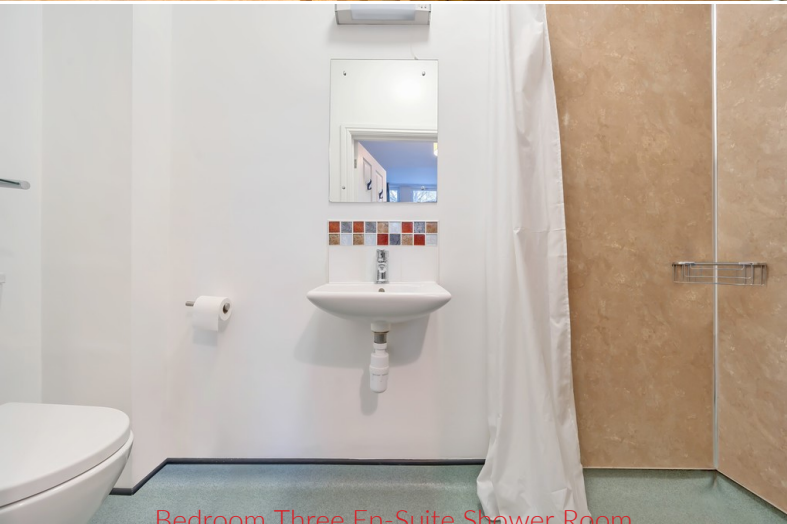

Bedroom Three En-Suite Shower Room

### En-Suite Shower Room

With WC, wash hand basin, shower cubicle, radiator.

### Second Floor:

#### Landing

With roof window.

#### Bedroom Five or Sitting Room 16' 5" x 12' 7" (5m x 3.84m)

With two roof windows, radiator, kitchen with fitted base and wall units, sink with mixer tap, extractor unit.

#### Bedroom Six 12' 8" x 10' 2" (3.86m x 3.1m)

With roof window, radiator.

#### Shower Room

With WC, wash hand basin, shower cubicle, heated towel rail.

#### Outside:

Front forecourt, spacious side courtyard garden with paved entertaining terrace, side driveway entrance providing on-site parking spaces, spacious boiler room with plumbing for washing machine, rear utility area.

#### Services

Mains water, electricity, gas and drainage. Gas central heating.

#### Tenure

Freehold.

#### Rateable Value

£3,200. We are advised that the current vendors qualify for small business rates relief.

#### Website

wayfarershostel.com

#### Viewing

By appointment with Hackney and Leigh's Penrith office.

#### Directions

From Castlegate in Penrith town centre proceed onto Brunswick Road and then turn left into Brunswick Square. The property is situated within the row of houses on the left.

#### Price

£400,000





Bedroom Five or Sitting Room



Bedroom Six





Entertaining Terrace



Side Elevation



## Meet the Team

### Jill Connon

Branch Manager & Property Valuer

Tel: 01768 593593

penrithsales@hackney-leigh.co.uk



### Jane Irving

Sales Team

Tel: 01768 593593

penrithsales@hackney-leigh.co.uk



### Simon Bennett

Sales Team

Tel: 01768 593593

penrithsales@hackney-leigh.co.uk



### Helen Holt

Viewing Team

Tel: 01768 593593

penrithsales@hackney-leigh.co.uk



### Steve Hodgson

Viewing Team

Tel: 01768 593593

penrithsales@hackney-leigh.co.uk



Viewings available 7 days a week including evenings with our dedicated viewing team  
Call **01768 593593** or request online.

Need help with **conveyancing**? Call us on: **01539 792032**

Can we save you money on your **mortgage**? Call us on: **01539 792033**


# 19 Brunswick Square, Penrith, CA11 7LR

Approximate Area = 2611 sq ft / 242.5 sq m

Limited Use Area(s) = 127 sq ft / 11.8 sq m

Total = 2738 sq ft / 254.3 sq m

For identification only - Not to scale

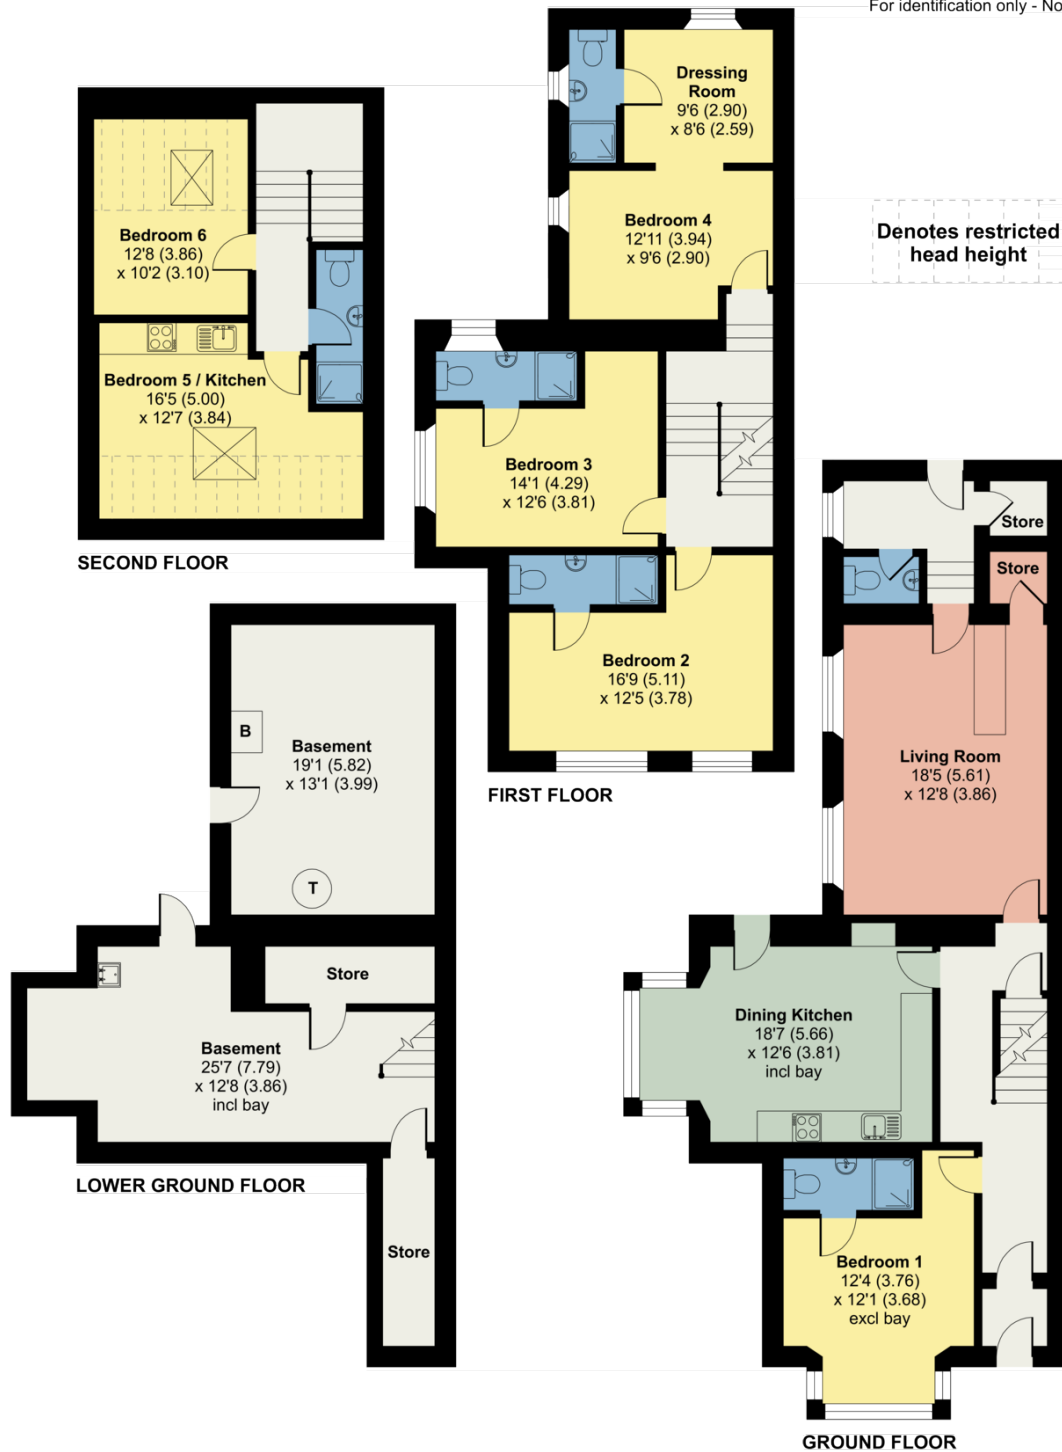

Floor plan produced in accordance with RICS Property Measurement Standards incorporating International Property Measurement Standards (IPMS2 Residential). © n1checom 2024. Produced for Hackney & Leigh. REF: 1084694

All permits to view and particulars are issued on the understanding that negotiations are conducted through the agency of Messrs. Hackney & Leigh Ltd. Properties for sale by private treaty are offered subject to contract. No responsibility can be accepted for any loss or expense incurred in viewing or in the event of a property being sold, let, or withdrawn. Please contact us to confirm availability prior to travel. These particulars have been prepared for the guidance of intending buyers. No guarantee of their accuracy is given, nor do they form part of a contract. \*Broadband speeds estimated and checked by <https://checker.ofcom.org.uk/en-gb/broadband-coverage> on 23/02/2024.