



Wellington Road, EN1 2PF

£1,400,000 FREEHOLD

This 5-bedroom detached Victorian home is situated in one of the area's most prestigious tree-lined avenues, exuding classic charm and elegance. Boasting numerous period features, this property offers ample potential for extension. Conveniently positioned mere moments away from Bush Hill Park station, with a direct 30-minute commute to Liverpool Street, as well as nearby local shops in Enfield and schools in the surrounding area, the location is highly desirable. Spanning nearly 2800 sqft across three floors, the residence comprises two reception rooms, five bedrooms, and a GF W.C. providing ample space for comfortable living. Additionally, a spacious kitchen with a separate utility room caters to modern convenience. The property further benefits from a sizable driveway, with ample parking space, and a substantial rear garden, perfect for outdoor relaxation and entertainment. This residence presents a rare opportunity to own a spacious and characterful home in a coveted location.

T: 0208 365 8900 E: boundsgreen@wilkinsonbyrne.com W: www.wilkinsonbyrne.com



The Property Misdescriptions Act 1991: None of the statements contained in these particulars as to this property are to be relied on as statements of representations of fact. Wilkinson Byrne has not tested any equipment, fixtures or fittings or services and so cannot confirm that they are in working order. Wilkinson Byrne have not sighted the title documents and any reference to the tenure of the property is based on information supplied by the seller. Wilkinson Byrne are unable to confirm that the relevant Planning Permission and/or Building Regulation Approval has been obtained where any structural alterations have occurred. A buyer is advised to obtain verification from their solicitor or surveyor of any of the above or any other fact prior to making an offer. Photographs are provided for illustration purposes only and do not depict what is included in the sale. All measurements are taken using a sonic tape, are approximate and for guidance only.





These particulars, whilst believed to be accurate set out as a general outline only for guidance and do not constitute any part of an offer or contract. Intending purchasers should not rely on them as fittings. Room sizes should not be relied upon for carpets and furnishings. The measurements given are approximate. No person in this firm's employment has the authority to make or give any representation or warranty in respect of the property.

Wellington Road, Enfield, EN1

Approximate Area = 2421 sq ft / 224.9 sq m



Limited Use Area(s) = 432 sq ft / 40.1 sq m

Total = 2853 sq ft / 265 sq m

For identification only - Not to scale



Denotes restricted head height

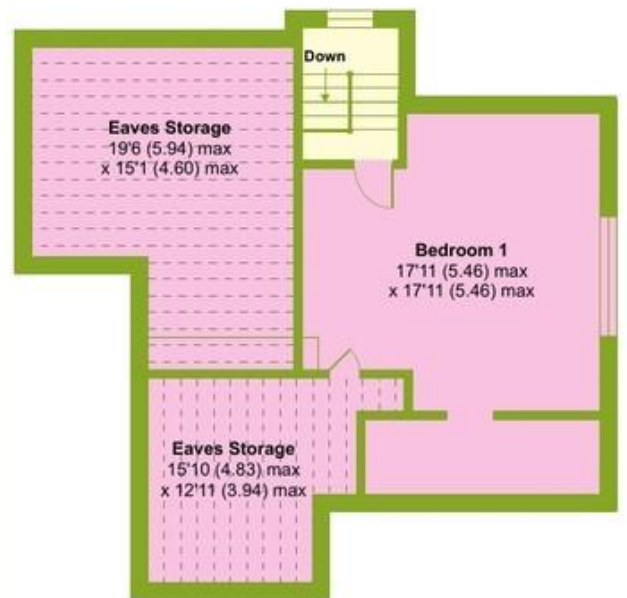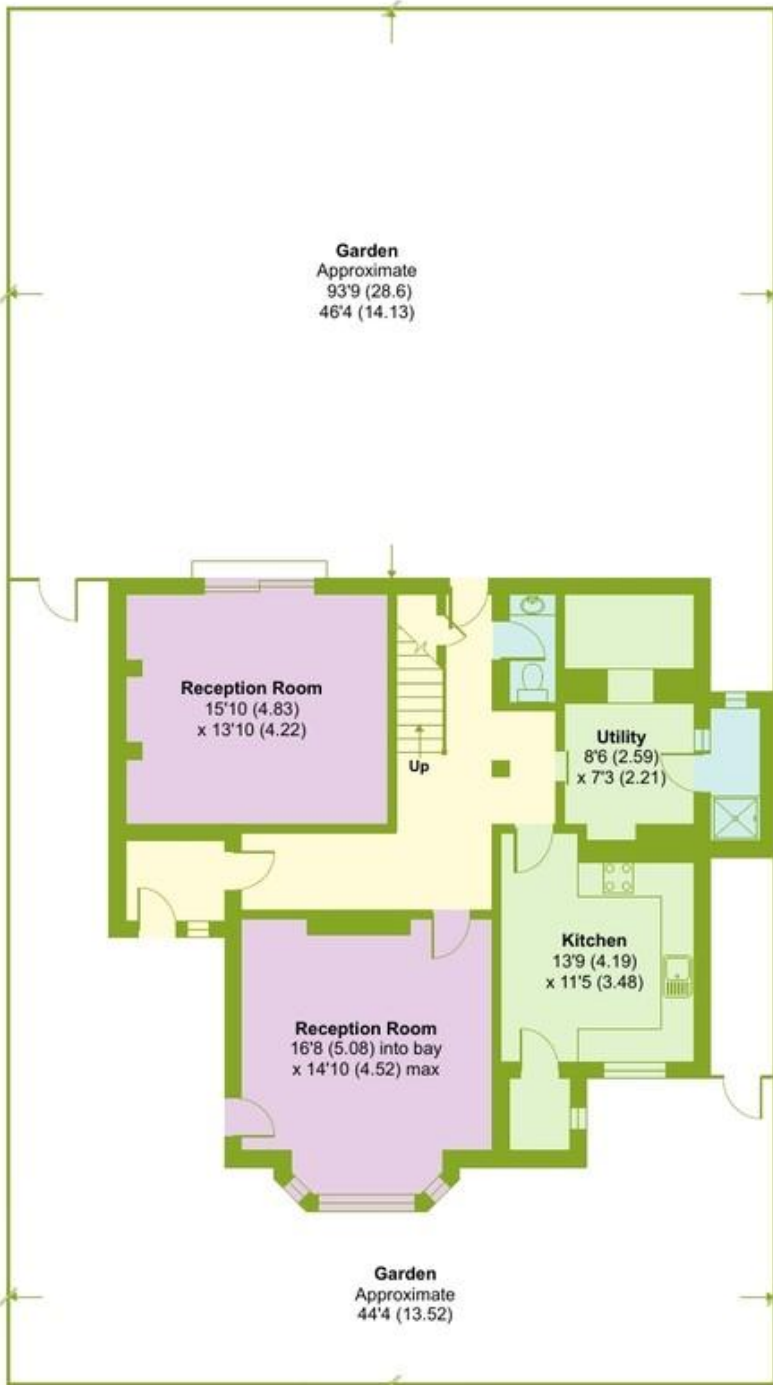

SECOND FLOOR




FIRST FLOOR

GROUND FLOOR



Floor plan produced in accordance with RICS Property Measurement Standards incorporating International Property Measurement Standards (IPMS2 Residential). © nichecom 2024. Produced for Wilkinson Byrne. REF: 1090567



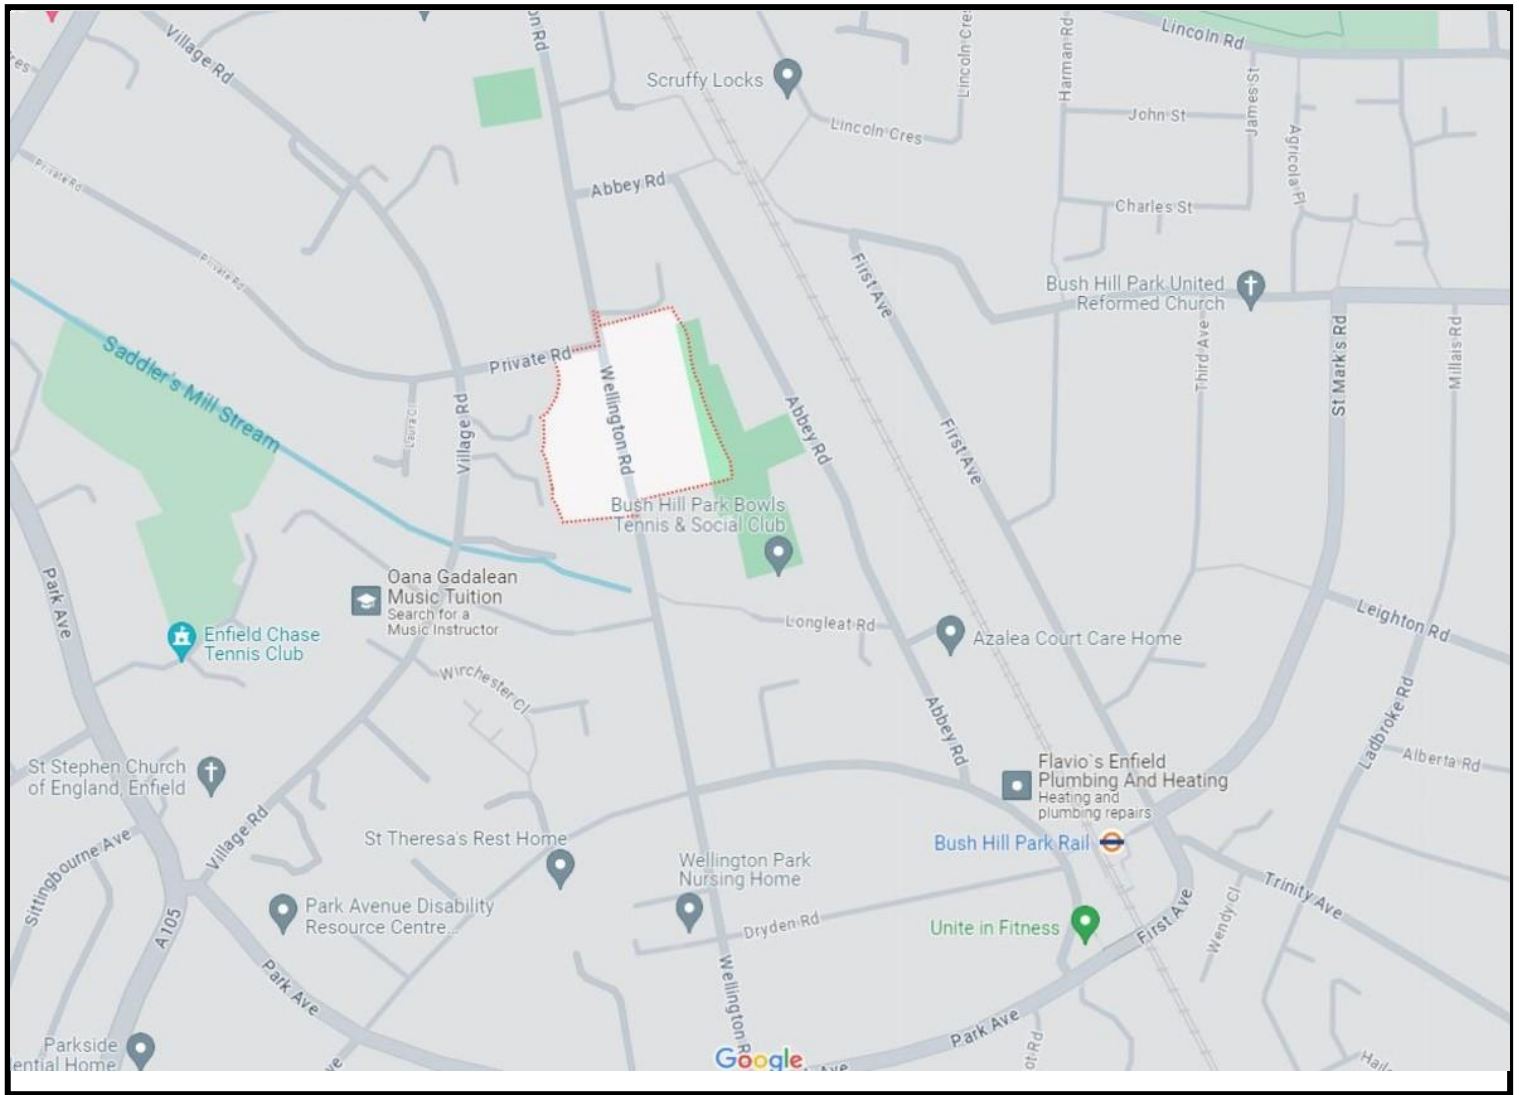

Score	Energy rating	Current	Potential
92+	A		
81-91	B		
69-80	C		79 C
55-68	D		
39-54	E	52 E	
21-38	F		
1-20	G		

Bounds Green Office
 3 Latham Court
 Brownlow Road
 London N11 2ES
 0208 - 365 - 8900

boundsgreen@wilkinsonbyrne.com

Turnpike Lane Office
 8 Turnpike Parade
 Green Lanes
 London N15 3EA
 0208 - 888 - 0022

turnpikelane@wilkinsonbyrne.com