



Buildings B&C

Building 254, Westcott Venture Park, Aylesbury, HP18 0XB

Single storey industrial storage unit

16,786 sq ft
(1,559.47 sq m)

- Industrial / storage space to be refurbished
- New toilets, shower and kitchen to be installed
- Car parking / yard to front
- Not suitable for motor trade

Buildings B&C, Building 254, Westcott Venture Park, Aylesbury, HP18 0XB

Summary

Available Size	16,786 sq ft
Rent	£8 per sq ft
Business Rates	The property will be re-rated as a whole, following refurbishment.
Service Charge	£1.10 per annum
VAT	Applicable
Legal Fees	Each party to bear their own costs
EPC Rating	G

Description

The property comprises a single storey industrial/storage space which is being refurbished. A new internal toilet block with shower and kitchen is going to be installed.

Available now on a new lease, terms to be agreed.


Car parking / yard area to the front also available.

Location

Westcott Venture Park fronts the M40 between Aylesbury and Bicester. the A41 provides a link to the M40/A34 (Jct9) at Bicester to the west and to the M25 (Jct20) to the east. The park serves businesses throughout Buckinghamshire and Oxfordshire being equidistant between Oxford and Milton Keynes.



Viewing & Further Information

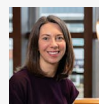

Joanna Kearvell
07887 793030
jk@chandlergarvey.com




Neave DaSilva
01494 796054 | 07827 908926
nds@chandlergarvey.com

Will Davis (CBRE LTD)

01865 848488 | 07393243187

Jake Allen (Bidwells)

07976 948445

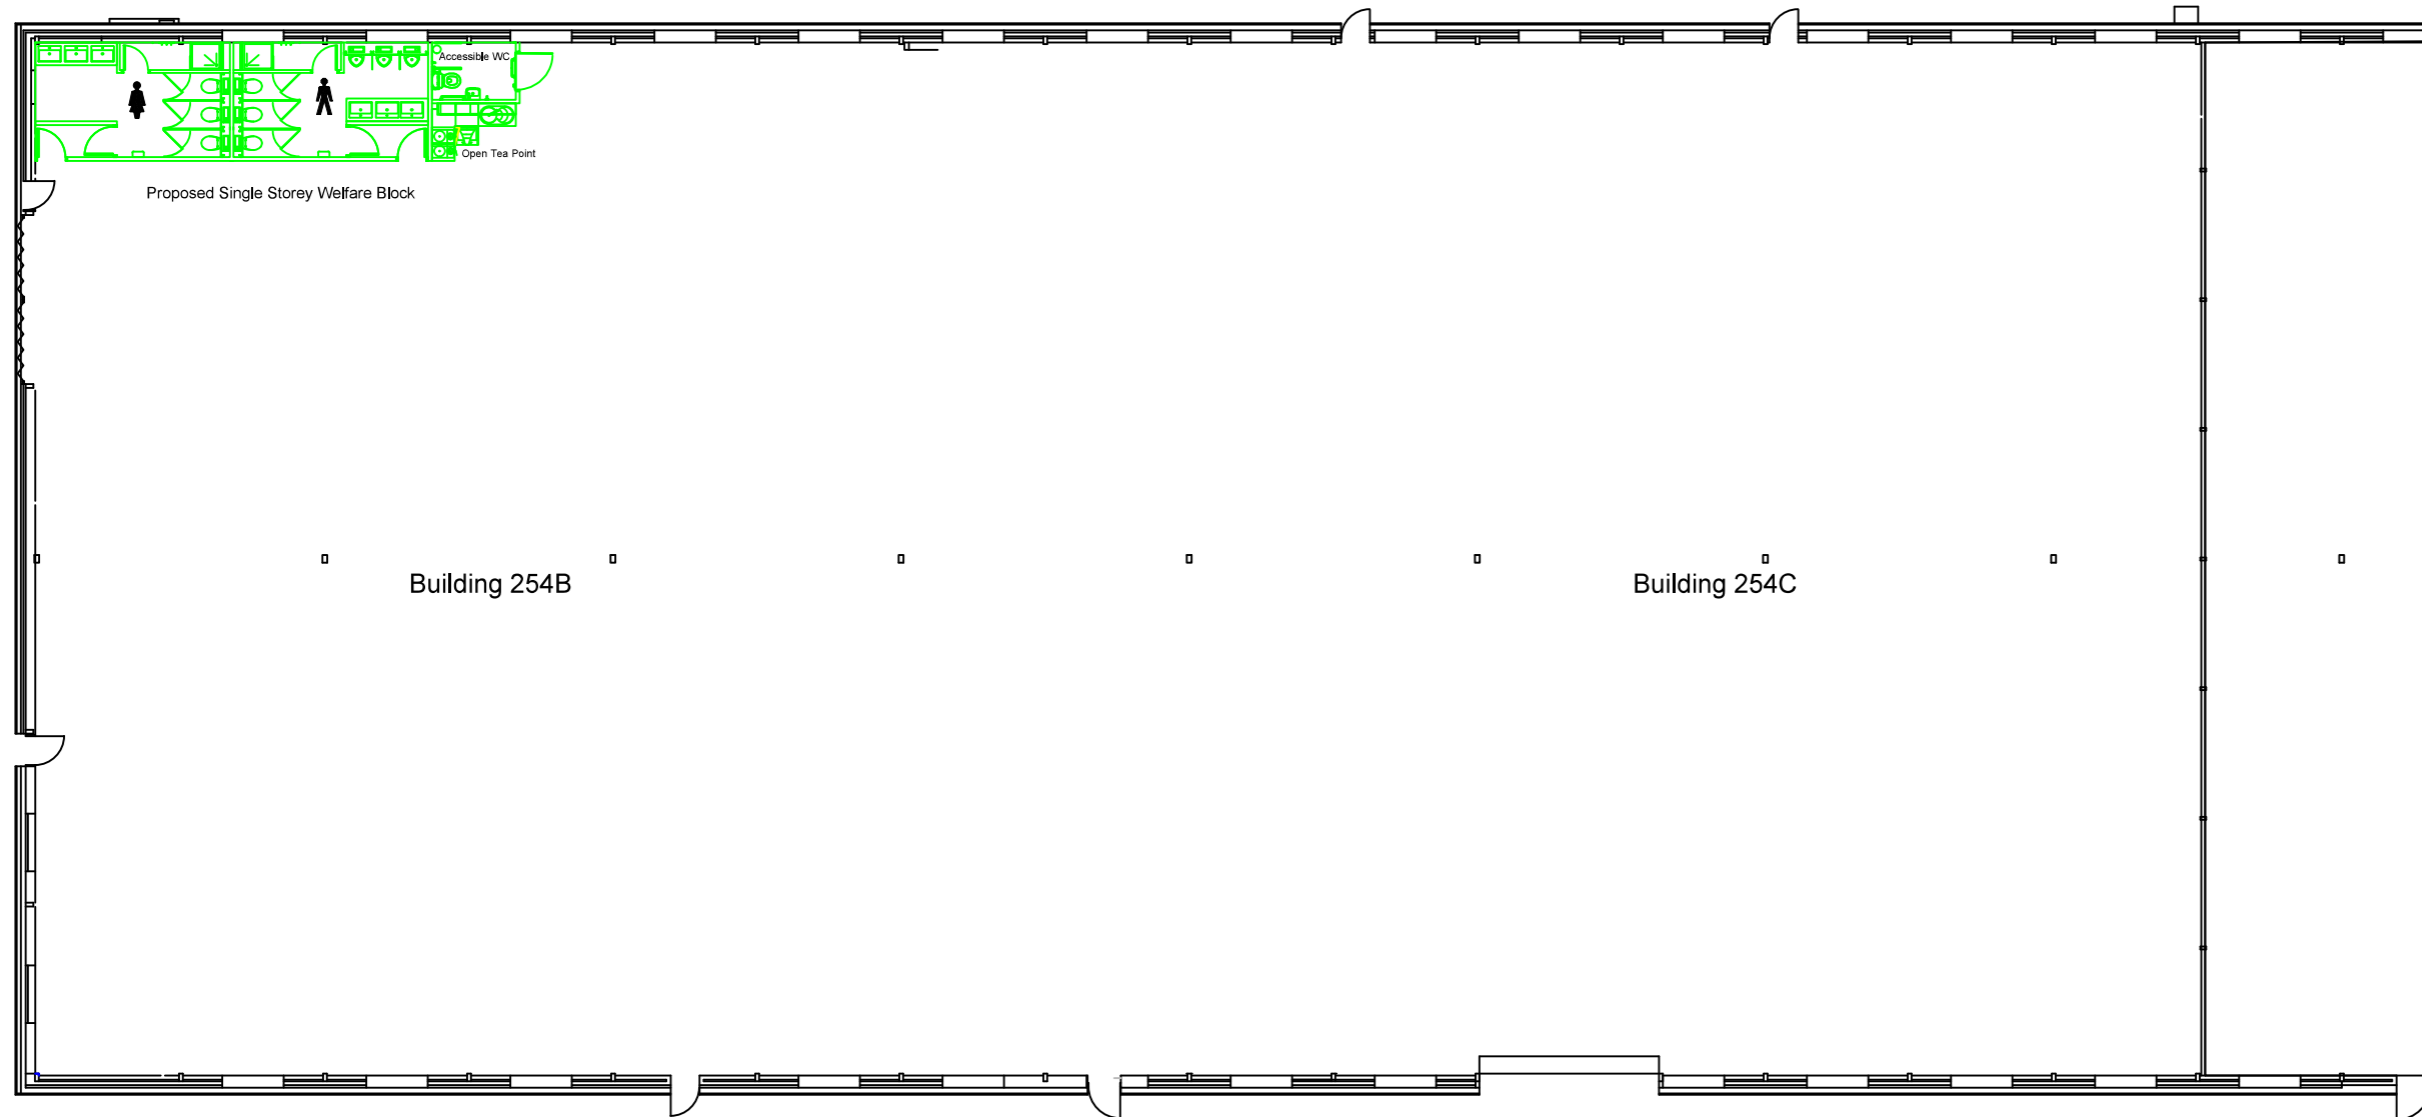

Proposed Plan

Notes

Where dimensions are not given, drawings must not be scaled and the matter referred to Lambert Smith Hampton.

In the event of any dimensional conflict between Lambert Smith Hampton Drawings, the matter must be referred to Lambert Smith Hampton for clarification.

The Contractor must also refer to any separate Lambert Smith Hampton Specification to be read in conjunction with this drawing.

This Drawing is only for the use identified. Do not build from this drawing unless marked 'For Construction'.

Revisions



Building Consultancy
 2 Bell Court
 Leapale Lane
 Guildford GU1 4LY



Client
 Patrizia

Project
 Unit 254 B&C
 Westcott Venture Park

Drawing
 Proposed Plan

TENDER

Job No.		DWG No.	
0154301		P.03	
Scale	Date	Drawn	Checked
1:200@A1	05/10/23	RF	RF

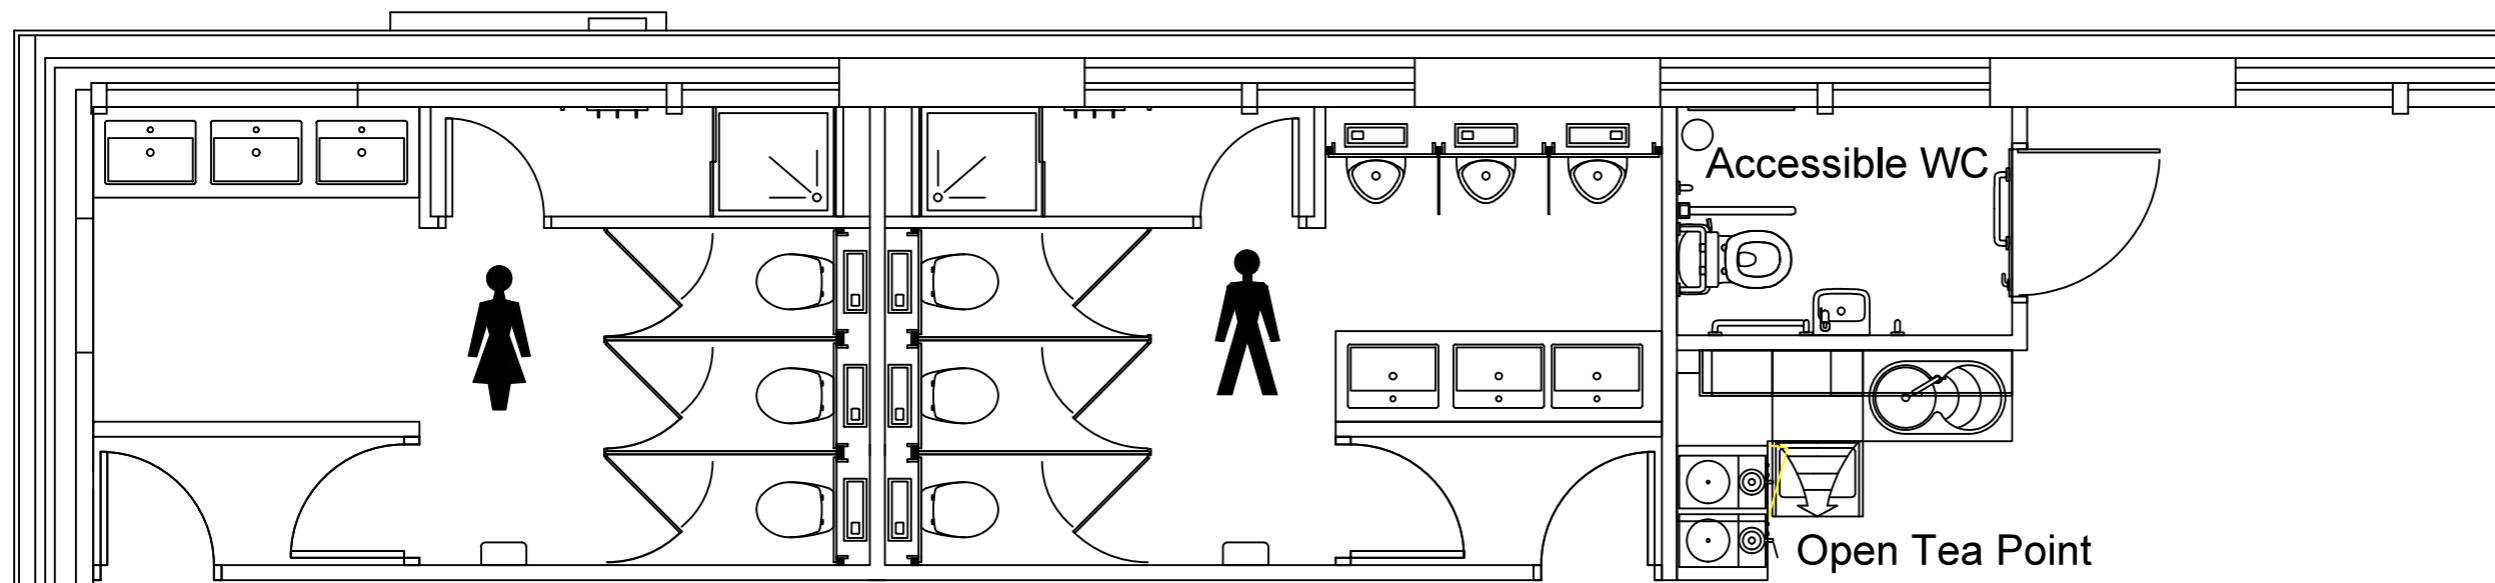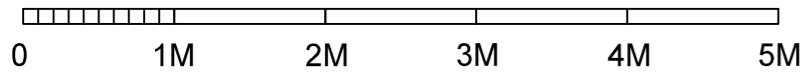

Proposed Single Storey Welfare Block

Notes


Where dimensions are not given, drawings must not be scaled and the matter referred to Lambert Smith Hampton.

In the event of any dimensional conflict between Lambert Smith Hampton Drawings, the matter must be referred to Lambert Smith Hampton for clarification.

The Contractor must also refer to any separate Lambert Smith Hampton Specification to be read in conjunction with this drawing.

This Drawing is only for the use identified. Do not build from this drawing unless marked 'For Construction'.

Revisions

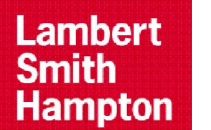

Building Consultancy
2 Bell Court
Leapale Lane
Guildford GU1 4LY

Client

Patrizia

Project

Unit 254 B&C
Westcott Venture Park

Drawing

Proposed Welfare Block

TENDER

Job No.		DWG No.	
0154301		P.04	
Scale	Date	Drawn	Checked
1:50@A1	05/10/23	RF	RF