
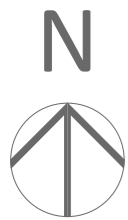


Note:  
 This drawing is the copyright of Morgan Carey Architects.  
 It may not be copied, reproduced or altered in any way without  
 their written authority.  
 Do not scale for construction purposes - use figured dimensions.  
 Check dimensions on site before work proceeds. Report  
 discrepancies to the Architects.  
 If in doubt, ask!

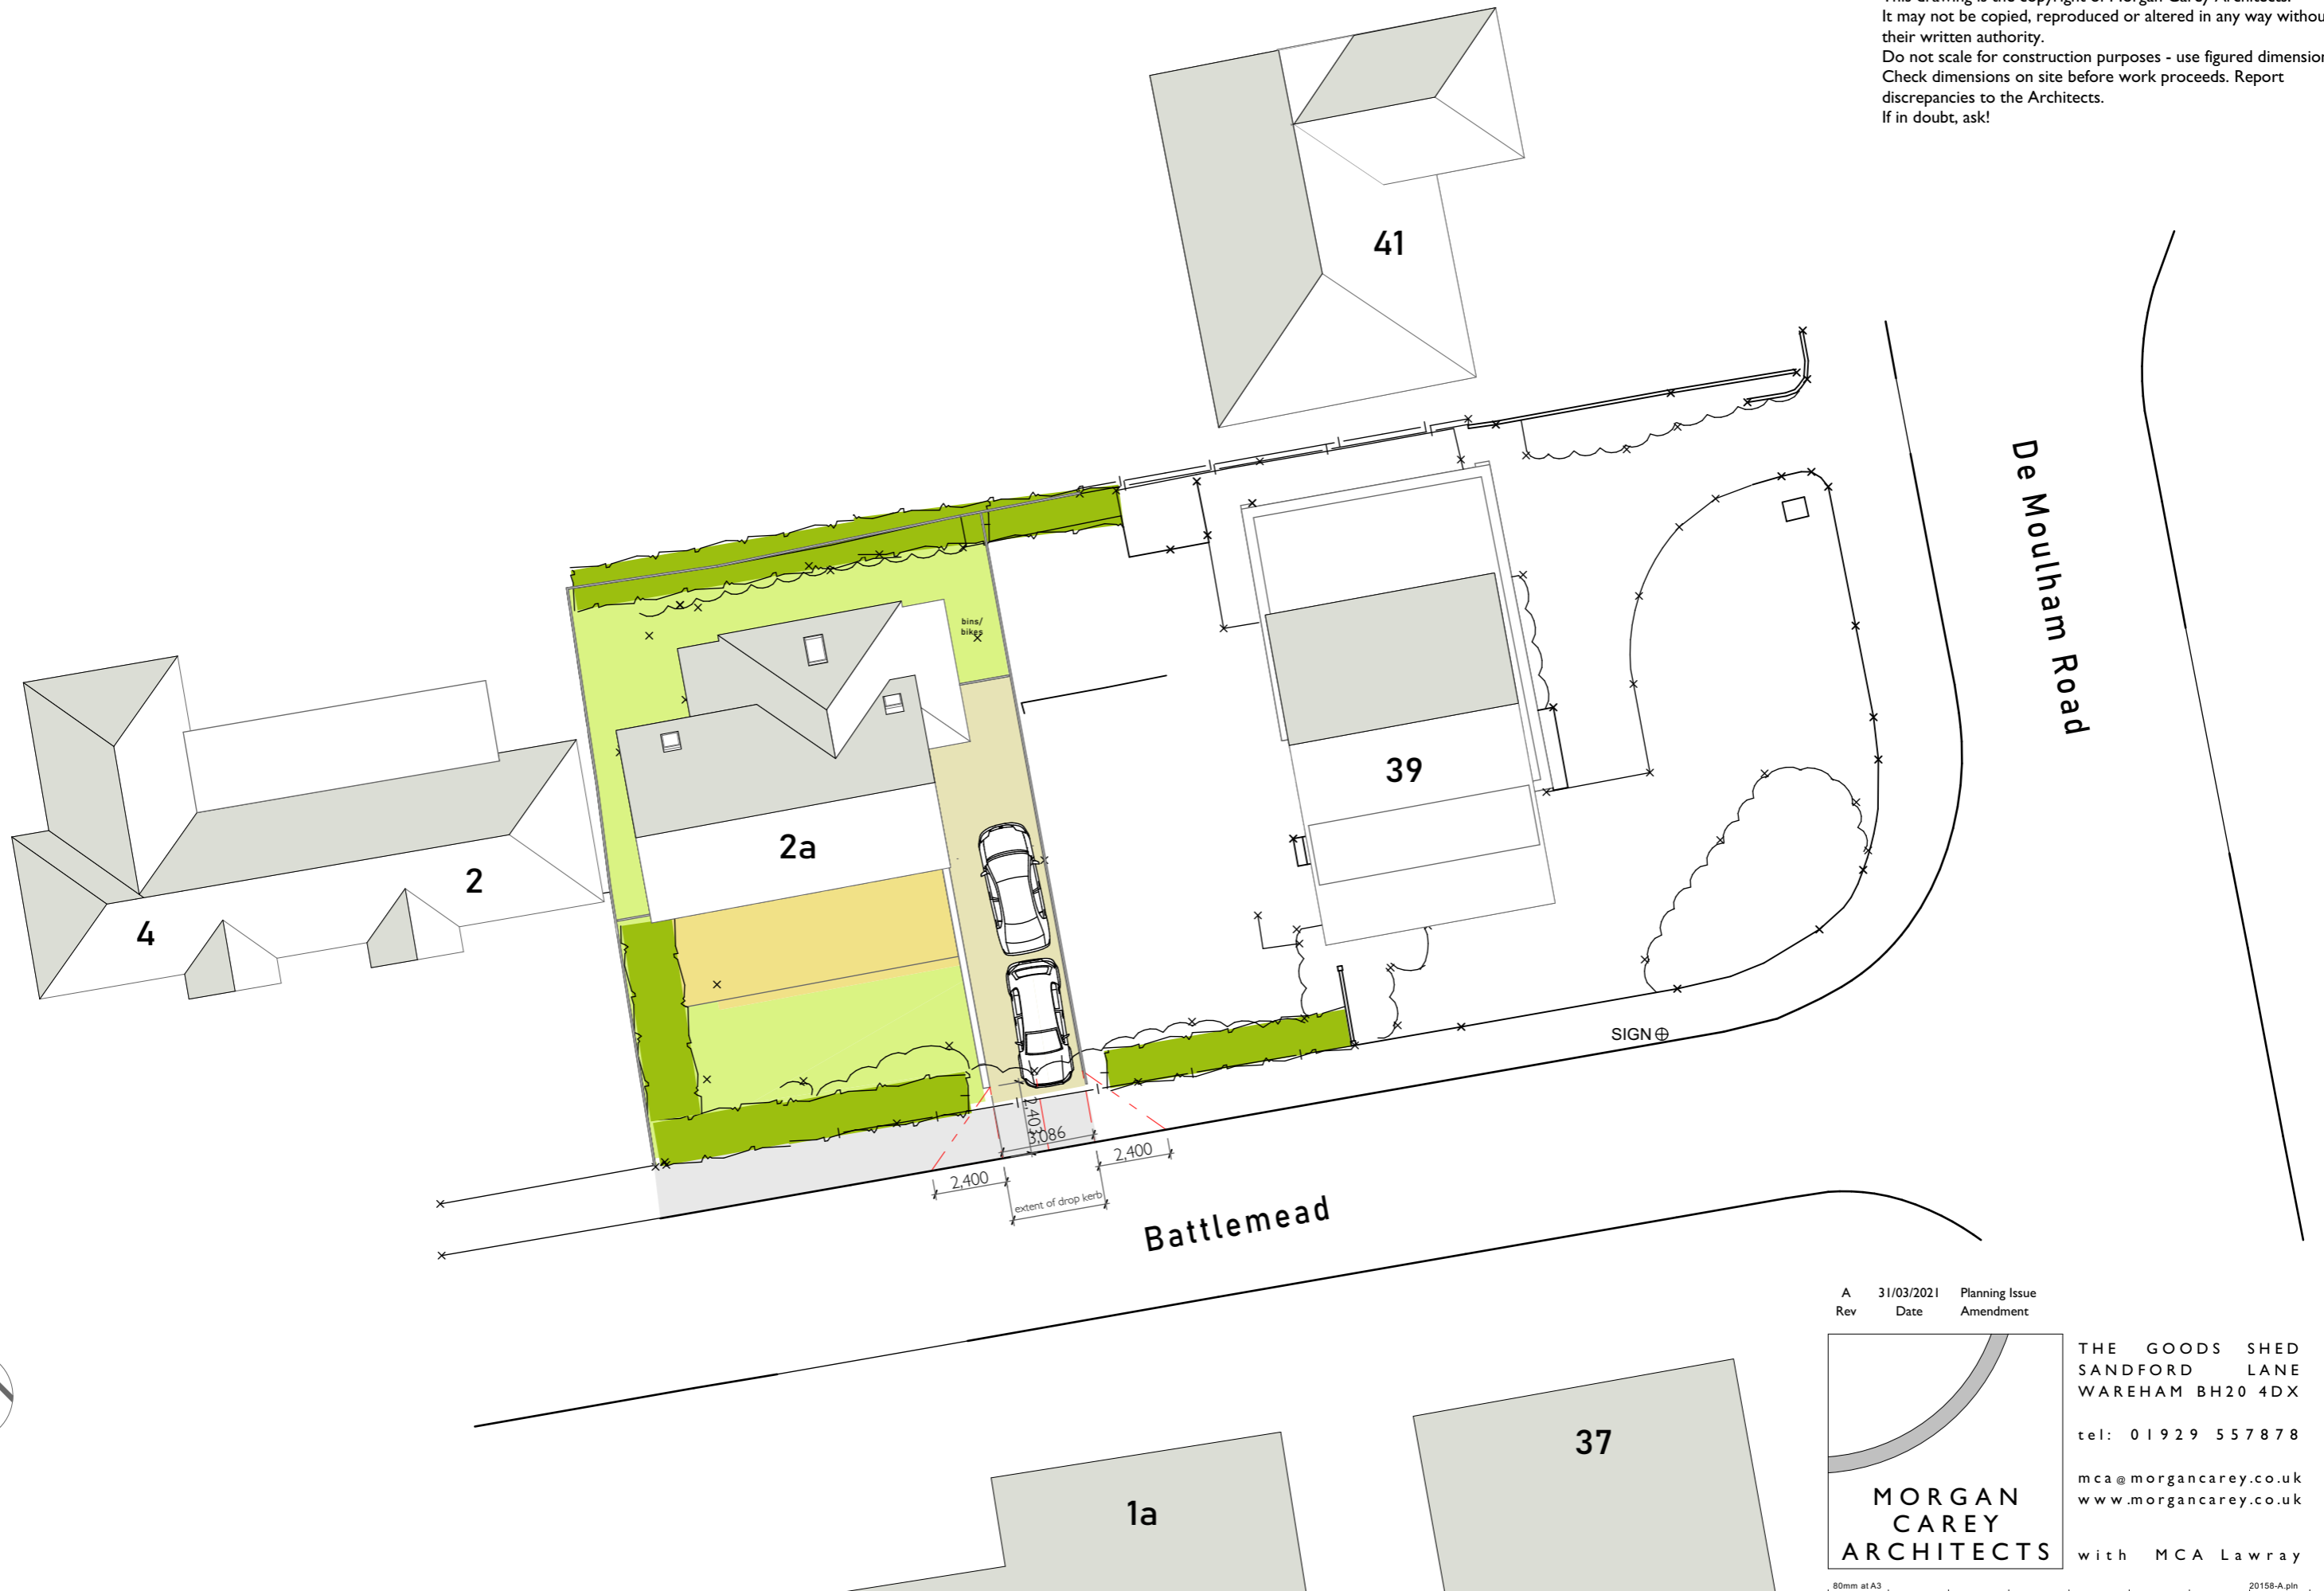

# 2a Battlemead, Swanage

Site Plan

Rev	Date	Amendment
A	31/03/2021	Planning Issue

**MORGAN  
CAREY  
ARCHITECTS**

THE GOODS SHED  
 SANDFORD LANE  
 WAREHAM BH20 4DX

tel: 01929 557878

mca@morgancarey.co.uk  
 www.morgancarey.co.uk

with MCA Lawray

80mm at A3 20158-A.pln

Date Mar 21

Scale @A3 1:200

20158.07 A