



Note:
 This drawing is the copyright of Morgan Carey Architects.
 It may not be copied, reproduced or altered in any way without
 their written authority.
 Do not scale for construction purposes - use figured dimensions.
 Check dimensions on site before work proceeds. Report
 discrepancies to the Architects.
 If in doubt, ask!

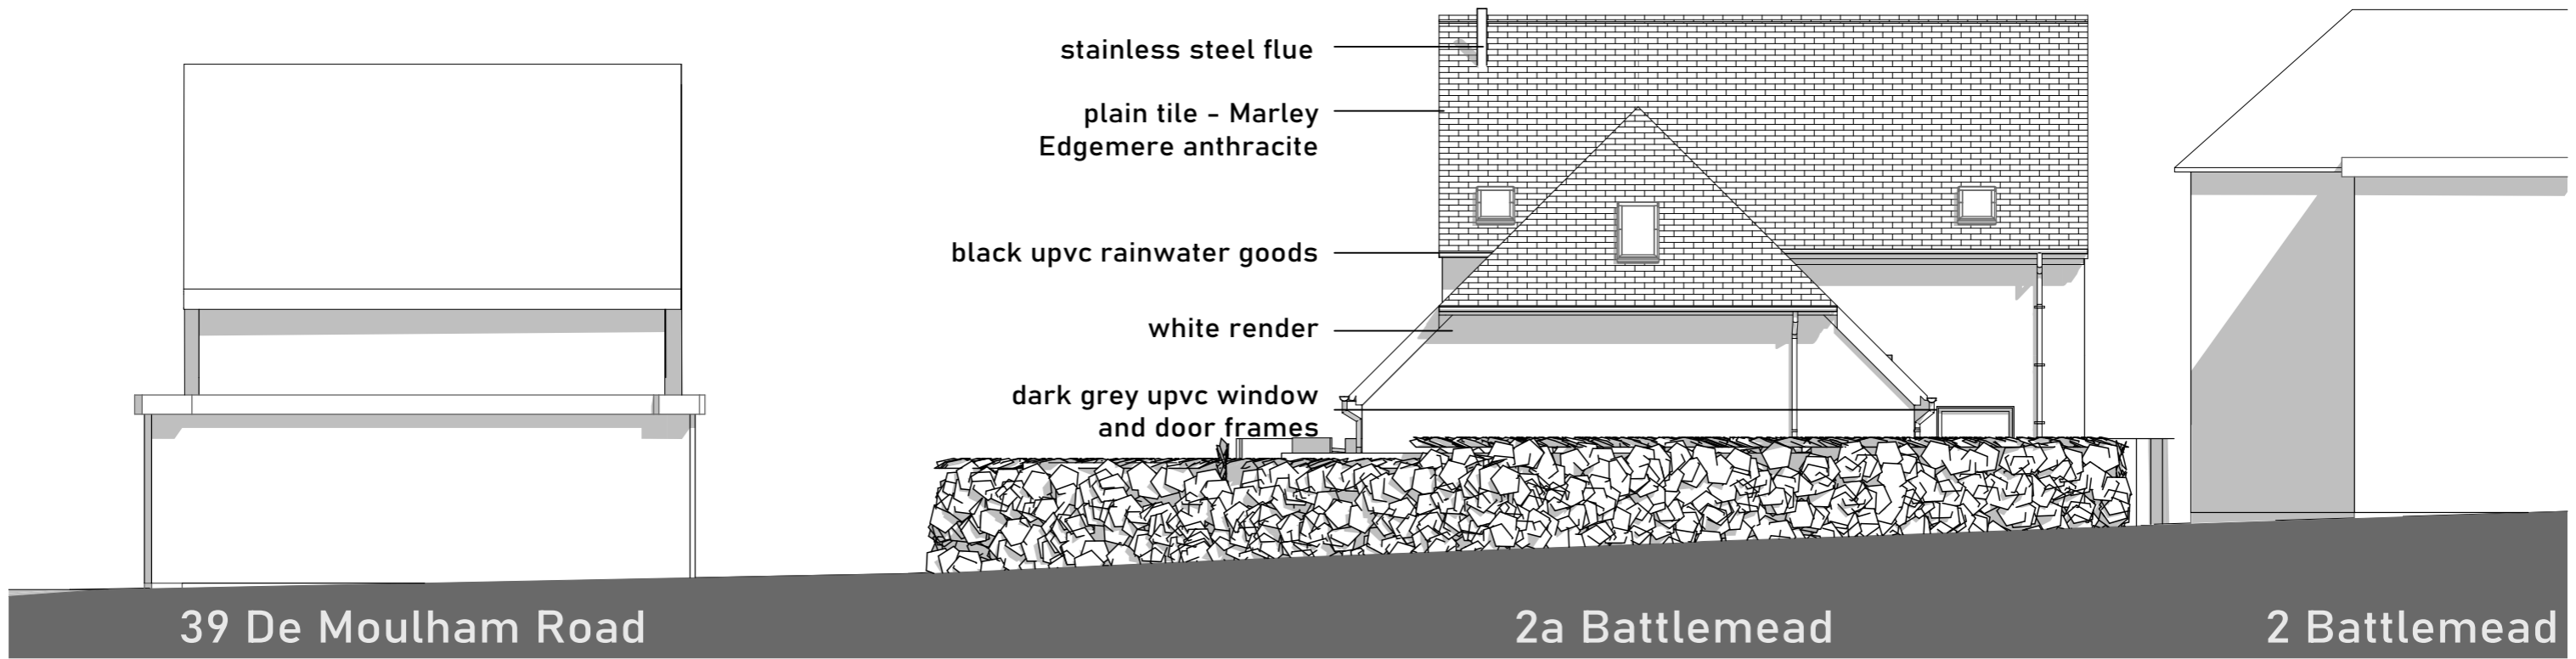


North Elevation

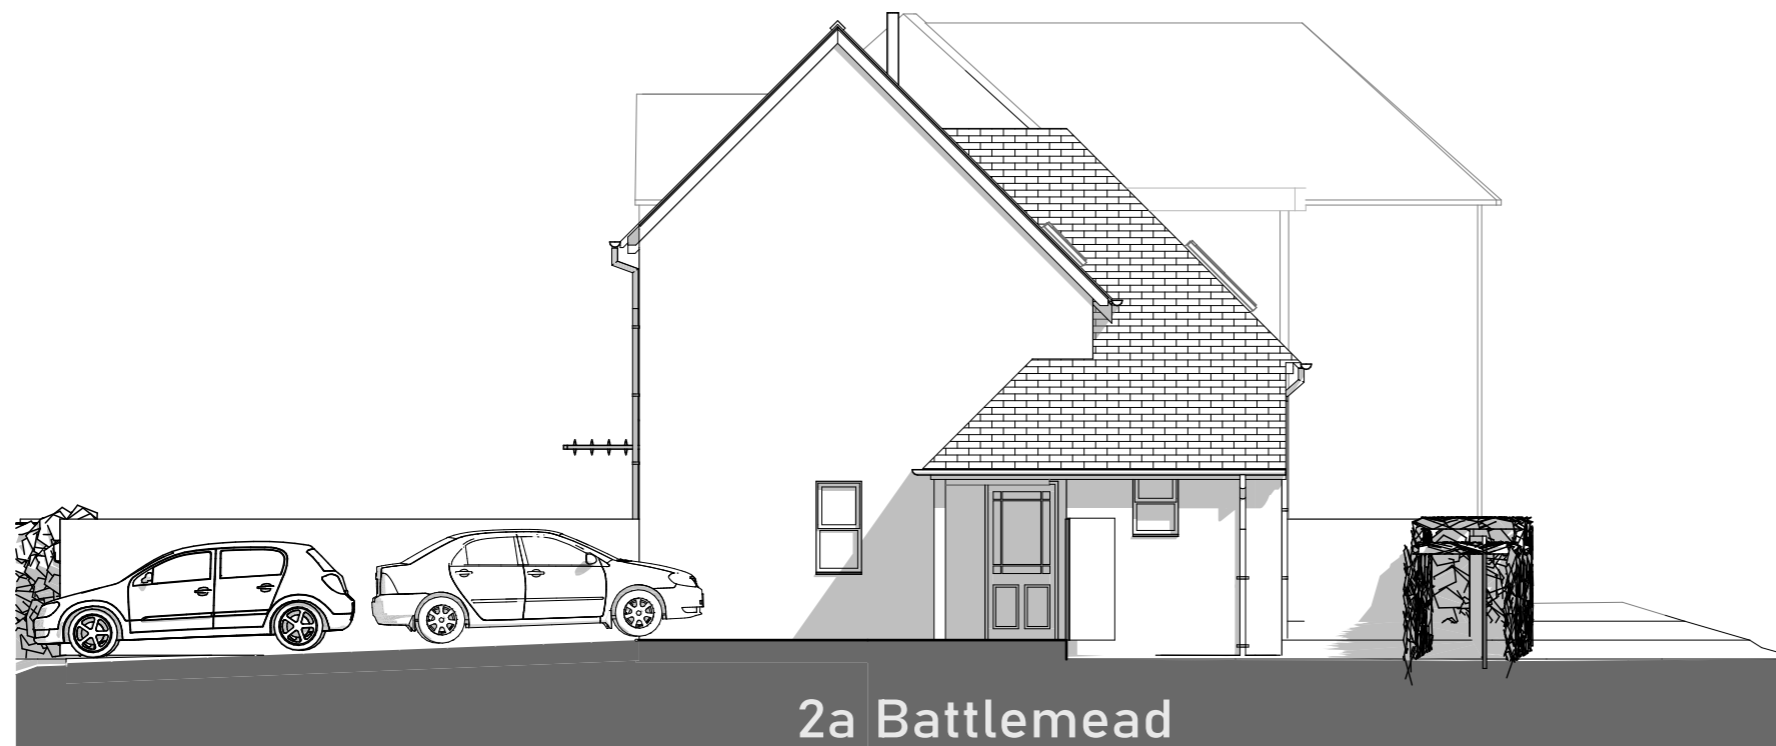

East Elevation

Rev	Date	Amendment
A	31/03/2021	Planning Issue

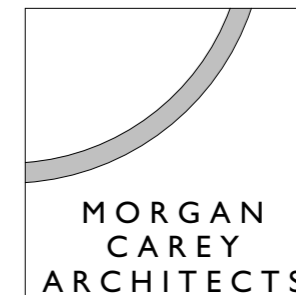

THE GOODS SHED
 SANDFORD LANE
 WAREHAM BH20 4DX

tel: 01929 557878

mca@morgancarey.co.uk
 www.morgancarey.co.uk

with MCA Lawray

80mm at A3 20158-A.pln

Date Mar 21

Scale @A3 1:100

20158.10A

2a Battlemead, Swanage

Elevations Sheet 2