


BRAYDESTON CRESCENT Brundall, Norwich NR13 5LD

Freehold | Energy Efficiency Rating : C

To arrange an accompanied viewing please pop in or call us on 01603 336556

FOR SALE PROPERTY

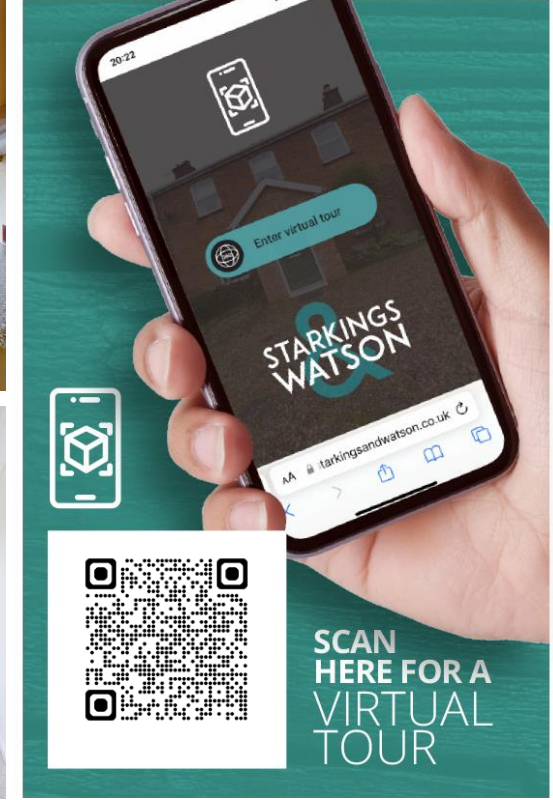

For our full list of available properties, or for a FREE INSTANT online valuation visit

starkingsandwatson.co.uk



- No Chain!
- Detached Bungalow with Driveway
- Walking Distance to Village
- Hall Entrance with Storage
- Dual Aspect Sitting Room
- Kitchen/Breakfast Room
- Conservatory
- Two Bedrooms

IN SUMMARY

NO CHAIN. Having been UPDATED with a NEW CENTRAL HEATING BOILER and ELECTRICAL RE-WIRE, this DETACHED BUNGALOW with adjacent DRIVEWAY occupies a POPULAR RESIDENTIAL LOCATION close to AMENITIES and TRANSPORT LINKS. Extended with a CONSERVATORY to the side, the accommodation is well presented and includes a 16' DUAL ASPECT SITTING ROOM, 12' kitchen/dining room, TWO DOUBLE BEDROOMS and a WET ROOM. The CONSERVATORY extends the living space for further seating or FORMAL DINING. Finished with uPVC double glazing and gas fired CENTRAL HEATING, the property is ready to move in. The rear GARDEN is LOW MAINTENANCE, being mainly laid to shingle, with PLANTED BORDERS.

SETTING THE SCENE

Set back from the road with a low maintenance shingled frontage, the hard standing driveway offers tandem parking, with gated access to the main entrance.

THE GRAND TOUR


Stepping inside, the composite entrance door takes you into the carpeted hall entrance, with built-in storage. Doors lead off to all the main rooms, starting with the sitting room. Finished with dual aspect uPVC double glazed windows, the rooms all remain flexible in their uses. Opposite and adjacent are the two double bedrooms, one facing to front, and the other to rear, both with fitted carpet. The rear bedroom includes a range of built-in bedroom furniture. The wet room is finished with tiled walls and a power shower, with a non-slip flooring underfoot. The kitchen is fully fitted with a range of wall and base level units, with an electric cooker, and space for a washing machine and fridge freezer. The gas fired central heating boiler is located in the corner, with a door taking you to the conservatory which is of brick and uPVC construction, with French doors to rear.

THE GREAT OUTDOORS

The rear garden is enclosed with timber fenced boundaries, being low maintenance and laid to shingle. Planted borders can be found to two sides, with gated access to front and a useful timber built storage shed.

OUT AND ABOUT

Brundall is located East of the City with excellent transport links via Road and Rail. The Village itself has an abundance of amenities including Village Shops, Post Office, Primary School, Doctors' Surgery, Dentist Surgery, Library and Public Houses. The property is

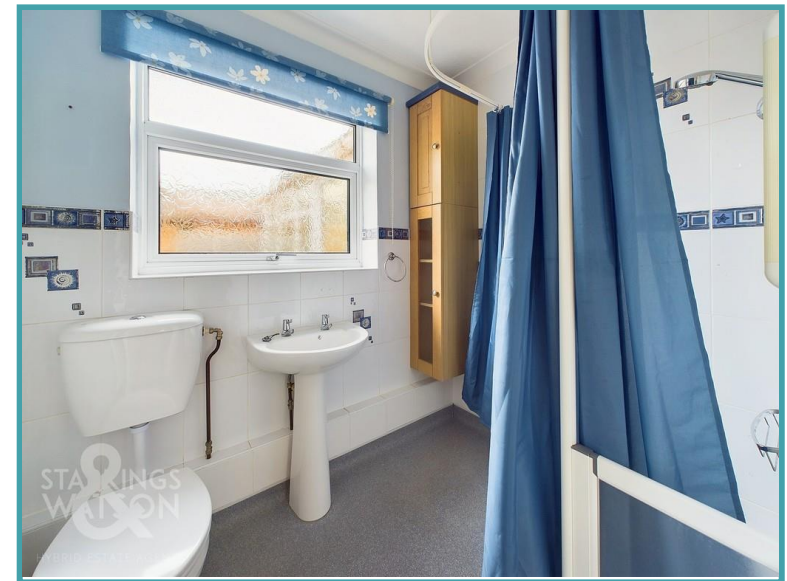

To arrange an accompanied viewing please call our Brundall Office on **01603 336556**



located in the centre of the village, with close access to the A47, but within a short walk of the local Co-op food store.

FIND US

Postcode : NR13 5LD

What3Words : ///overdrive.pavilions.acted

VIRTUAL TOUR

View our virtual tour for a full 360 degree of the interior of the property.


Disclaimer: Whilst every care has been taken to prepare these sales particulars, they are for guidance purposes only. All measurements are approximate are for general guidance purposes only and whilst every care has been taken to ensure their accuracy, they should not be relied upon and potential buyers are advised to recheck the measurements.

Price:



For our full list of available properties, or for a FREE INSTANT online valuation visit

starkingsandwatson.co.uk

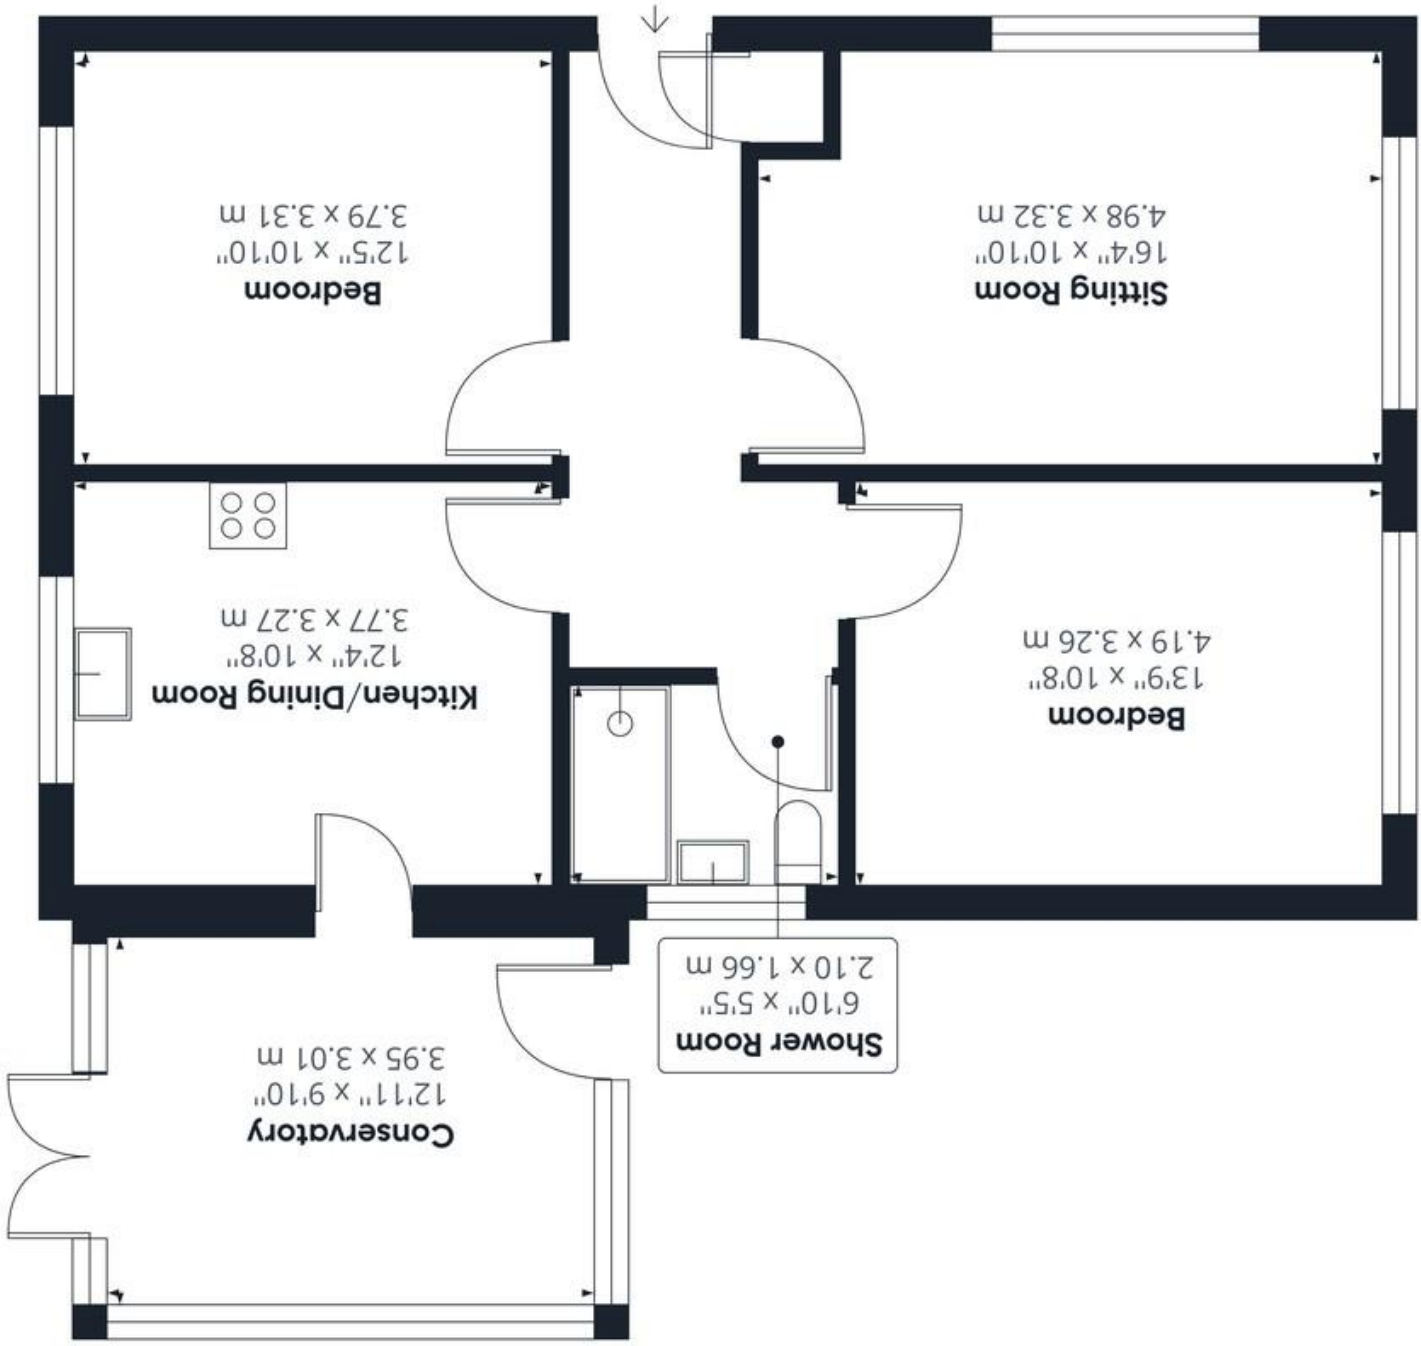

GIRAFFE 360
 While every attempt has been made to ensure accuracy, all measurements are approximate, not to scale. This floor plan is for illustrative purposes only.

(1) Excluding balconies and terraces

Approximate total area (1)
 862.49 ft²
 80.13 m²