

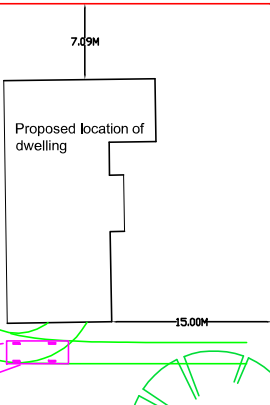
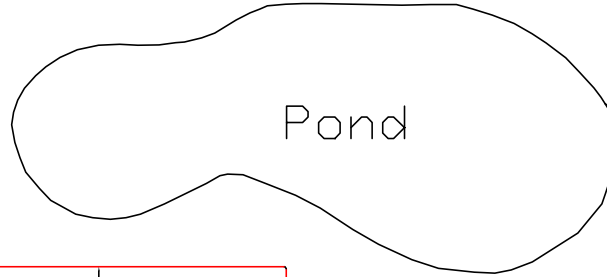


DY LANE

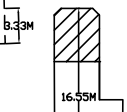

White Gates

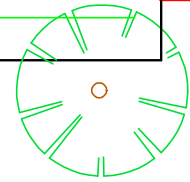

Drive End

Welham



© 2023 Derek Kitson
 This is the copyright of Derek Kitson MCIAT and must not be reproduced in whole or part without prior permission.
 All dimensions, levels and roof pitch to be checked on site. If in doubt ask, Use only noted dimensions - Do not scale.
 If this drawing has been received electronically it is the recipients responsibility to print the document to the correct scale.
 Reproduced from the Ordnance Survey map supplied by Promap with the permission of the Controller of Her Majesty's Stationery Office Crown Copyright, Licence No, AR100007471



Area edged red = 0.42ha approx

rev	amendments	by	date

Derek Kitson
 ARCHITECTURAL TECHNOLOGIST LIMITED

Trinity College, Farm
 Great North Road,
 Barnby Moor,
 Retford, Nottinghamshire,
 DN22 8GQ
 T +44 (0) 1777 816 686
 E derek.kitson@hotmail.co.uk

Client:
 Mr R Cnockeart & Mrs J Lamou

Project:
 Proposed single storey dwelling,
 Land adjacent to Drive End, Welham,
 Retford, Notts, DN22 0SF

Title:
 Proposed relocation of dwelling
 Additional land

Drawing Status: DRAFT	Date Created: 22/05/23	Drawing Scale: 1:500
Job Number: 21_1974	Drawing Number: 11	Drawn By: KK
Drawing Paper Size: A3		