


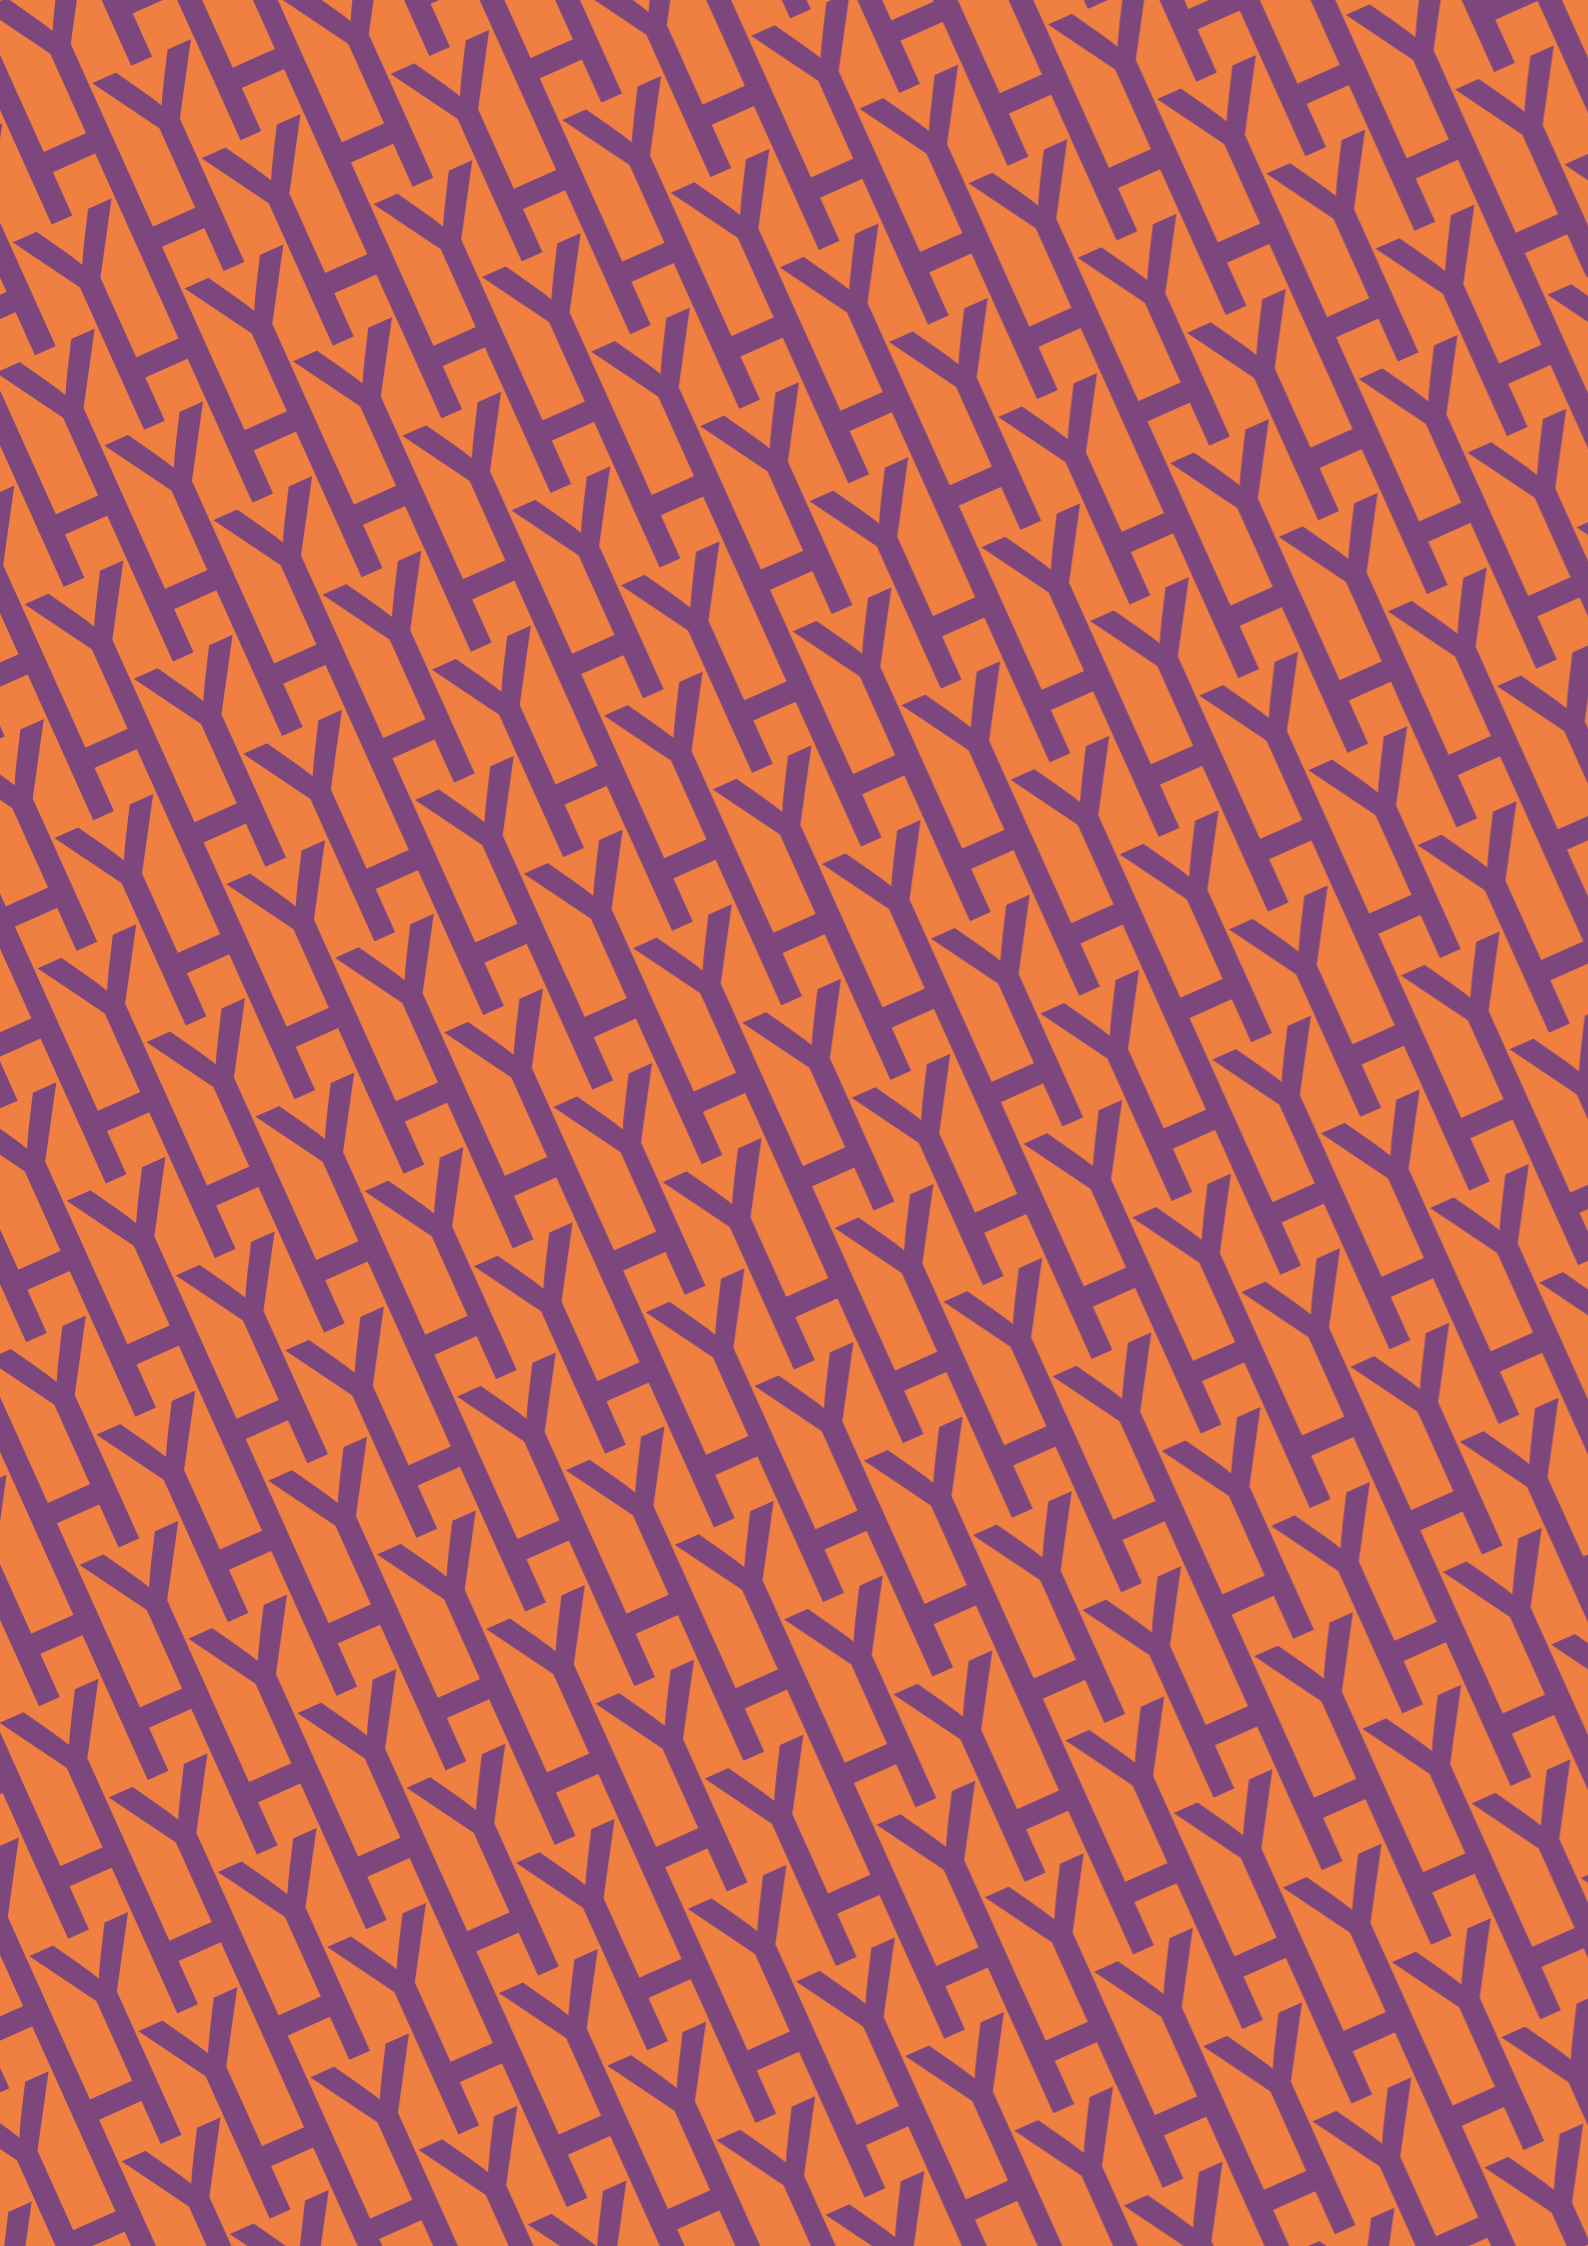

The Private Collection

HIGGS
HERNE HILL ROAD, BRIXTON
YARD



HIGGS
HERNE HILL ROAD, BRIXTON
YARD



HY & WELCOME

COMPUTER GENERATED IMAGE IS INDICATIVE ONLY

HY and welcome to Higgs Yard. A pioneering development of 68 private sale homes nestled in the beating heart of SE24. Located at the crossroads of some of London's most exciting neighbourhoods, there's always something waiting to be discovered.

Loughborough Junction is a stone's throw away from trendy Brixton and fashionable Herne Hill. Higgs Yard has everything you need, right on your doorstep. Located in Zone 2, central London is less than half an hour away.

The development offers 1, 2 and 3-bedroom private sale apartments. Each home is designed with you in mind, offering modern designs with high specifications and private balconies. For better well-being, every resident has access to the charming rooftop garden and safe cycle storage.



TENURE

- Block A - Affordable Rented Homes
- Block B - Private Sale
- Block C - Mixed tenure (Shared Ownership & Private Sale)
- Block D - Affordable Rented Homes

HIGGS YARD THE DEVELOPMENT

Offering a selection of 1, 2 and 3-bedroom private sale homes, this benchmark development brings a new way of living to Brixton and Herne Hill. Higgs Yard will lead the way for the future of an ever-evolving neighbourhood.

SITE PLAN NOT TO SCALE. LANDSCAPING IS INDICATIVE ONLY.

FLAT 3, 9, 15, 21
1 BEDROOM





Gross Internal Area: 51.1m²

Balcony	3.0 x 1.7m	10'0" x 5'9"
Bathroom	2.3 x 2.0m	7'7" x 6'7"
Bedroom	4.1 x 3.3m	13'6" x 10'9"
Kitchen/Dining/Living	6.6 x 3.6m	21'10" x 11'10"


FLAT 4, 10, 16, 22
1 BEDROOM

Gross Internal Area: 51.3m²

Balcony	3.0 x 1.9m	9'9" x 6'1"
Bathroom	2.3 x 2.0m	7'7" x 6'7"
Bedroom	4.1 x 3.3m	13'6" x 10'9"
Kitchen/Dining/Living	6.6 x 3.6m	21'10" x 11'10"

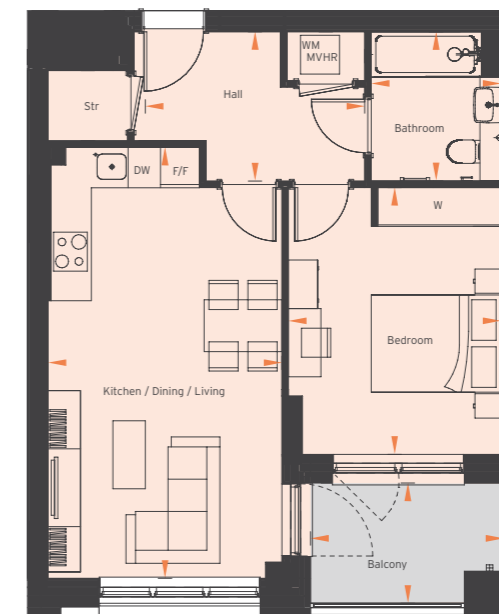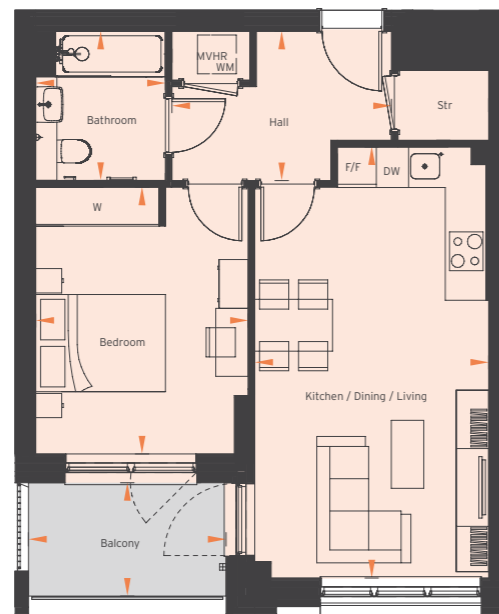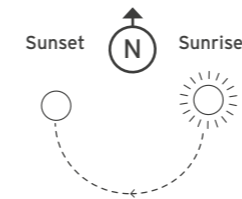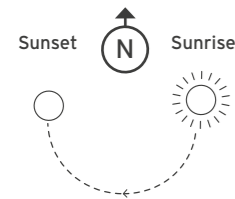

SECOND TO FOURTH FLOOR

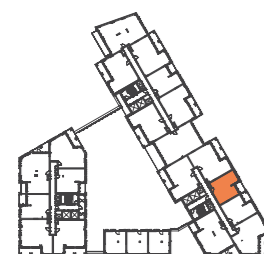

BLOCK	FLOOR	FLAT NO.
B	2	3
B	3	9
B	4	15
B	5	21

► Measuring points

- Hob/Built-in single oven under hob
- F/F - Fridge Freezer
- DW - Integrated Dishwasher
- W/M - Washing Machine is in MVHR / Utility cupboard
- W - Fitted Wardrobe

SECOND TO FOURTH FLOOR



BLOCK	FLOOR	FLAT NO.
B	2	4
B	3	10
B	4	16
B	5	22

► Measuring points

- Hob/Built-in single oven under hob
- F/F - Fridge Freezer
- DW - Integrated Dishwasher
- W/M - Washing Machine is in MVHR / Utility cupboard
- W - Fitted Wardrobe

Disclaimer: Apartment layouts provide approximate measurements only. Dimensions, which are taken from the indicated points of measurement, are for guidance only and are not intended to be used for carpet sizes, appliance space or items of furniture. Apartment areas are provided as gross internal areas and may vary. Bathroom and kitchen layouts are indicative only and are subject to change. Wardrobe size and position may vary. Ceiling height may vary within select apartments, please speak to the sales team for more information. All private outdoor space dimensions and areas are approximate and may vary. The information contained within this document does not constitute part of any offer, contract or warranty. Whilst the plans have been prepared with all due care for the convenience of the intending purchaser, the information contained herein is a preliminary guide only.

Disclaimer: Apartment layouts provide approximate measurements only. Dimensions, which are taken from the indicated points of measurement, are for guidance only and are not intended to be used for carpet sizes, appliance space or items of furniture. Apartment areas are provided as gross internal areas and may vary. Bathroom and kitchen layouts are indicative only and are subject to change. Wardrobe size and position may vary. Ceiling height may vary within select apartments, please speak to the sales team for more information. All private outdoor space dimensions and areas are approximate and may vary. The information contained within this document does not constitute part of any offer, contract or warranty. Whilst the plans have been prepared with all due care for the convenience of the intending purchaser, the information contained herein is a preliminary guide only.

FLAT 80, 86, 92, 98

1 BEDROOM

Gross Internal Area: 50.1m²



Balcony	3.0 x 1.7m	10'0" x 5'8"
Bathroom	2.0 x 2.3m	6'7" x 7'6"
Bedroom	3.3 x 4.0m	10'9" x 13'2"
Kitchen/Dining/Living	3.6 x 6.5m	11'9" x 21'6"

FLAT 103, 106

1 BEDROOM

Gross Internal Area: 50.7m²

Balcony	3.4 x 1.8m	11'2" x 6'0"
Bathroom	2.1 x 2.3m	6'11" x 7'6"
Bedroom	3.4 x 4.0m	11'1" x 13'2"
Kitchen/Dining/Living	3.6 x 6.5m	11'9" x 21'6"

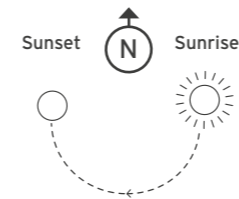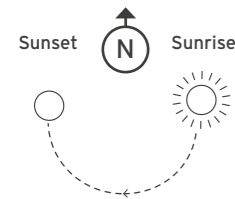


TENTH TO THIRTEENTH FLOOR



BLOCK	FLOOR	FLAT NO.
C	10	80
C	11	86
C	12	92
C	13	98

▶ Measuring points

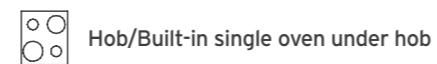


F/F - Fridge Freezer

DW - Integrated Dishwasher

W/M - Washing Machine is in MVHR / Utility cupboard


W - Fitted Wardrobe

FOURTEENTH TO FIFTEENTH FLOOR

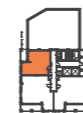

BLOCK	FLOOR	FLAT NO.
C	14	103
C	15	106

▶ Measuring points

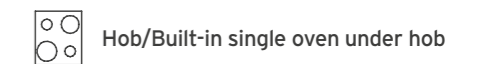

F/F - Fridge Freezer

DW - Integrated Dishwasher

W/M - Washing Machine is in MVHR / Utility cupboard

W - Fitted Wardrobe

Disclaimer: Apartment layouts provide approximate measurements only. Dimensions, which are taken from the indicated points of measurement, are for guidance only and are not intended to be used for carpet sizes, appliance space or items of furniture. Apartment areas are provided as gross internal areas and may vary. Bathroom and kitchen layouts are indicative only and are subject to change. Wardrobe size and position may vary. Ceiling height may vary within select apartments, please speak to the sales team for more information. All private outdoor space dimensions and areas are approximate and may vary. The information contained within this document does not constitute part of any offer, contract or warranty. Whilst the plans have been prepared with all due care for the convenience of the intending purchaser, the information contained herein is a preliminary guide only.

Disclaimer: Apartment layouts provide approximate measurements only. Dimensions, which are taken from the indicated points of measurement, are for guidance only and are not intended to be used for carpet sizes, appliance space or items of furniture. Apartment areas are provided as gross internal areas and may vary. Bathroom and kitchen layouts are indicative only and are subject to change. Wardrobe size and position may vary. Ceiling height may vary within select apartments, please speak to the sales team for more information. All private outdoor space dimensions and areas are approximate and may vary. The information contained within this document does not constitute part of any offer, contract or warranty. Whilst the plans have been prepared with all due care for the convenience of the intending purchaser, the information contained herein is a preliminary guide only.

FLAT 27 1 BEDROOM



Gross Internal Area: 51.2m²

Balcony	4.7 x 1.5m	15'4" x 4'10"
Bathroom	2.0 x 2.2m	6'7" x 7'3"
Bedroom	3.4 x 4.2m	11'1" x 13'10"
Kitchen/Dining/Living	4.7 x 5.9m	15'4" x 19'3"

FLAT 83, 89, 95 1 BEDROOM

Gross Internal Area: 50.1m²

Balcony	3.0 x 1.6m	10'0" x 5'5"
Bathroom	2.0 x 2.2m	6'7" x 7'3"
Bedroom	3.3 x 4.1m	10'8" x 13'4"
Kitchen/Dining/Living	3.6 x 6.6m	11'9" x 21'9"

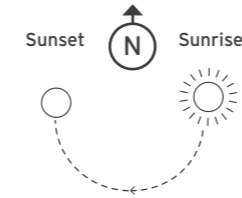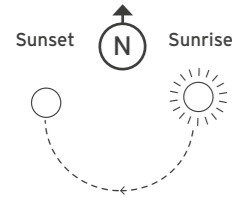


SIXTH FLOOR



BLOCK	FLOOR	FLAT NO.
B	6	27

▶ Measuring points

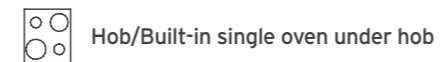

Hob/Built-in single oven under hob

F/F - Fridge Freezer

DW - Integrated Dishwasher

W/M - Washing Machine is in MVHR / Utility cupboard

W - Fitted Wardrobe

TENTH TO TWELFTH FLOOR



BLOCK	FLOOR	FLAT NO.
C	10	83
C	11	89
C	12	95

▶ Measuring points



Hob/Built-in single oven under hob

F/F - Fridge Freezer

DW - Integrated Dishwasher

W/M - Washing Machine is in MVHR / Utility cupboard

W - Fitted Wardrobe

Disclaimer: Apartment layouts provide approximate measurements only. Dimensions, which are taken from the indicated points of measurement, are for guidance only and are not intended to be used for carpet sizes, appliance space or items of furniture. Apartment areas are provided as gross internal areas and may vary. Bathroom and kitchen layouts are indicative only and are subject to change. Wardrobe size and position may vary. Ceiling height may vary within select apartments, please speak to the sales team for more information. All private outdoor space dimensions and areas are approximate and may vary. The information contained within this document does not constitute part of any offer, contract or warranty. Whilst the plans have been prepared with all due care for the convenience of the intending purchaser, the information contained herein is a preliminary guide only.

Disclaimer: Apartment layouts provide approximate measurements only. Dimensions, which are taken from the indicated points of measurement, are for guidance only and are not intended to be used for carpet sizes, appliance space or items of furniture. Apartment areas are provided as gross internal areas and may vary. Bathroom and kitchen layouts are indicative only and are subject to change. Wardrobe size and position may vary. Ceiling height may vary within select apartments, please speak to the sales team for more information. All private outdoor space dimensions and areas are approximate and may vary. The information contained within this document does not constitute part of any offer, contract or warranty. Whilst the plans have been prepared with all due care for the convenience of the intending purchaser, the information contained herein is a preliminary guide only.

FLAT 1, 7, 13, 19, 25 2 BEDROOM



Gross Internal Area: 73.4m²

Balcony	6.1 x 1.9	20'1" x 6'1"
Bathroom	2.2 x 2.0	7'3" x 6'7"
Bedroom 1	5.1 x 3.4	16'10" x 11'0"
Bedroom 2	4.0 x 3.4	13'0" x 11'0"
Ensuite	2.2 x 1.6	7'3" x 5'3"
Kitchen/Dining/Living	7.8 x 3.5	20'5" x 10'6"


FLAT 20 2 BEDROOM

Gross Internal Area: 74.8m²

Balcony	6.1 x 1.9m	20'2" x 6'2"
Bathroom	2.0 x 2.2m	6'7" x 7'3"
Bedroom 1	3.4 x 5.1m	11'0" x 16'10"
Bedroom 2	3.3 x 4.0m	10'11" x 13'0"
Ensuite	1.6 x 2.2m	5'3" x 7'3"
Kitchen/Dining/Living	7.8 x 3.7m	25'6" x 12'2"

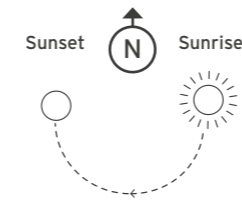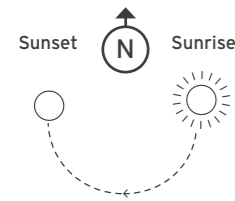


SECOND - SIXTH FLOOR

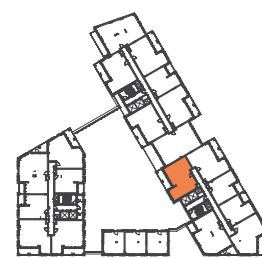

BLOCK	FLOOR	FLAT NO.
B	2	1
B	3	7
B	4	13
B	5	19
B	6	25

▶ Measuring points

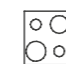
-  Hob/Built-in single oven under hob
- F/F - Fridge Freezer
- DW - Integrated Dishwasher
- W/M - Washing Machine is in MVHR / Utility cupboard
- W - Fitted Wardrobe

FIFTH FLOOR



BLOCK	FLOOR	FLAT NO.
B	5	20

▶ Measuring points

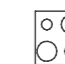-  Hob/Built-in single oven under hob
- F/F - Fridge Freezer
- DW - Integrated Dishwasher
- W/M - Washing Machine is in MVHR / Utility cupboard
- W - Fitted Wardrobe

Disclaimer: Apartment layouts provide approximate measurements only. Dimensions, which are taken from the indicated points of measurement, are for guidance only and are not intended to be used for carpet sizes, appliance space or items of furniture. Apartment areas are provided as gross internal areas and may vary. Bathroom and kitchen layouts are indicative only and are subject to change. Wardrobe size and position may vary. Ceiling height may vary within select apartments, please speak to the sales team for more information. All private outdoor space dimensions and areas are approximate and may vary. The information contained within this document does not constitute part of any offer, contract or warranty. Whilst the plans have been prepared with all due care for the convenience of the intending purchaser, the information contained herein is a preliminary guide only.

Disclaimer: Apartment layouts provide approximate measurements only. Dimensions, which are taken from the indicated points of measurement, are for guidance only and are not intended to be used for carpet sizes, appliance space or items of furniture. Apartment areas are provided as gross internal areas and may vary. Bathroom and kitchen layouts are indicative only and are subject to change. Wardrobe size and position may vary. Ceiling height may vary within select apartments, please speak to the sales team for more information. All private outdoor space dimensions and areas are approximate and may vary. The information contained within this document does not constitute part of any offer, contract or warranty. Whilst the plans have been prepared with all due care for the convenience of the intending purchaser, the information contained herein is a preliminary guide only.

FLAT 5, 11, 17, 23
2 BEDROOM



Gross Internal Area: 73.7m²

Balcony	5.6 x 1.9m	18'5" x 6'1"
Bathroom	2.3 x 2.0m	7'8" x 6'7"
Bedroom 1	5.6 x 3.1m	18'3" x 10'3"
Bedroom 2	4.2 x 2.7m	13'9" x 9'0"
Ensuite	2.2 x 1.6m	7'3" x 5'3"
Kitchen/Dining/Living	4.8 x 5.7m	15'11" x 18'8"


FLAT 72, 78, 84, 90, 96, 101, 104
2 BEDROOM

Gross Internal Area: 71.5m²

Balcony	6.1 x 1.9m	20'1" x 6'1"
Bathroom	2.2 x 2.0m	7'3" x 6'7"
Bedroom 1	5.3 x 3.5m	17'4" x 11'7"
Bedroom 2	2.8 x 4.3m	9'0" x 14'2"
Ensuite	2.2 x 1.6m	7'3" x 5'3"
Kitchen/Dining/Living	4.9 x 5.6m	16'0" x 18'4"

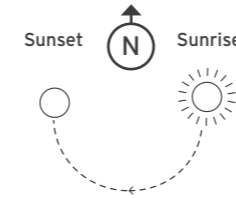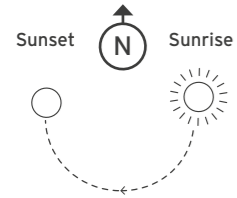

SECOND TO FIFTH FLOOR

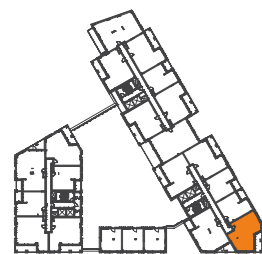

BLOCK	FLOOR	FLAT NO.
B	2	5
B	3	11
B	4	17
B	5	23

► Measuring points

- Hob/Built-in single oven under hob
- F/F - Fridge Freezer
- DW - Integrated Dishwasher
- W/M - Washing Machine is in MVHR / Utility cupboard
- W - Fitted Wardrobe

NINTH TO FIFTEENTH FLOOR



BLOCK	FLOOR	FLAT NO.
C	9	72
C	10	78
C	11	84
C	12	90
C	13	96
C	14	101
C	15	104

► Measuring points

- Hob/Built-in single oven under hob
- F/F - Fridge Freezer
- DW - Integrated Dishwasher
- W/M - Washing Machine is in MVHR / Utility cupboard
- W - Fitted Wardrobe

Disclaimer: Apartment layouts provide approximate measurements only. Dimensions, which are taken from the indicated points of measurement, are for guidance only and are not intended to be used for carpet sizes, appliance space or items of furniture. Apartment areas are provided as gross internal areas and may vary. Bathroom and kitchen layouts are indicative only and are subject to change. Wardrobe size and position may vary. Ceiling height may vary within select apartments, please speak to the sales team for more information. All private outdoor space dimensions and areas are approximate and may vary. The information contained within this document does not constitute part of any offer, contract or warranty. Whilst the plans have been prepared with all due care for the convenience of the intending purchaser, the information contained herein is a preliminary guide only.

Disclaimer: Apartment layouts provide approximate measurements only. Dimensions, which are taken from the indicated points of measurement, are for guidance only and are not intended to be used for carpet sizes, appliance space or items of furniture. Apartment areas are provided as gross internal areas and may vary. Bathroom and kitchen layouts are indicative only and are subject to change. Wardrobe size and position may vary. Ceiling height may vary within select apartments, please speak to the sales team for more information. All private outdoor space dimensions and areas are approximate and may vary. The information contained within this document does not constitute part of any offer, contract or warranty. Whilst the plans have been prepared with all due care for the convenience of the intending purchaser, the information contained herein is a preliminary guide only.

FLAT 82, 88, 94 2 BEDROOM



Gross Internal Area: 71.4m²

Balcony	5.3 x 1.9m	17'6" x 6'1"
Bathroom	2.0 x 2.3m	6'7" x 7'8"
Bedroom 1	2.9 x 5.6m	9'6" x 18'3"
Bedroom 2	2.9 x 4.3m	9'6" x 14'3"
Ensuite	1.6 x 2.2m	5'3" x 7'3"
Kitchen/Dining/Living	4.8 x 5.7m	15'11" x 18'7"


FLAT 73, 79, 85, 91, 97, 102, 105 2 BEDROOM

Gross Internal Area: 73.8m²

Balcony	1.9 x 6.1m	6'1" x 20'1"
Bathroom	2.2 x 2.0m	7'3" x 6'7"
Bedroom 1	5.3 x 3.5m	17'4" x 11'7"
Bedroom 2	2.8 x 4.3m	9'0" x 14'1"
Ensuite	2.2 x 1.6m	7'3" x 5'3"
Kitchen/Dining/Living	5.1 x 5.6m	16'10" x 18'3"

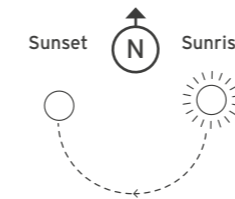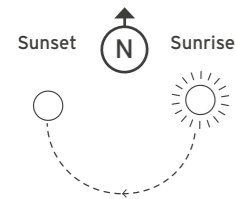


TENTH TO TWELFTH FLOOR

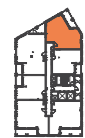

BLOCK	FLOOR	FLAT NO.
C	10	82
C	11	88
C	12	94

► Measuring points

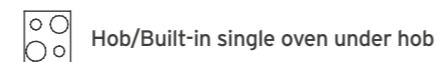

F/F - Fridge Freezer

DW - Integrated Dishwasher

W/M - Washing Machine is in MVHR / Utility cupboard


W - Fitted Wardrobe

NINTH TO FIFTEENTH FLOOR



BLOCK	FLOOR	FLAT NO.
C	9	73
C	10	79
C	11	85
C	12	91
C	13	97
C	14	102
C	15	105

► Measuring points

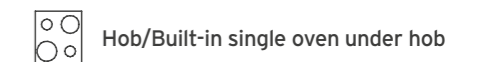

F/F - Fridge Freezer

DW - Integrated Dishwasher

W/M - Washing Machine is in MVHR / Utility cupboard

W - Fitted Wardrobe


Disclaimer: Apartment layouts provide approximate measurements only. Dimensions, which are taken from the indicated points of measurement, are for guidance only and are not intended to be used for carpet sizes, appliance space or items of furniture. Apartment areas are provided as gross internal areas and may vary. Bathroom and kitchen layouts are indicative only and are subject to change. Wardrobe size and position may vary. Ceiling height may vary within select apartments, please speak to the sales team for more information. All private outdoor space dimensions and areas are approximate and may vary. The information contained within this document does not constitute part of any offer, contract or warranty. Whilst the plans have been prepared with all due care for the convenience of the intending purchaser, the information contained herein is a preliminary guide only.

Disclaimer: Apartment layouts provide approximate measurements only. Dimensions, which are taken from the indicated points of measurement, are for guidance only and are not intended to be used for carpet sizes, appliance space or items of furniture. Apartment areas are provided as gross internal areas and may vary. Bathroom and kitchen layouts are indicative only and are subject to change. Wardrobe size and position may vary. Ceiling height may vary within select apartments, please speak to the sales team for more information. All private outdoor space dimensions and areas are approximate and may vary. The information contained within this document does not constitute part of any offer, contract or warranty. Whilst the plans have been prepared with all due care for the convenience of the intending purchaser, the information contained herein is a preliminary guide only.

FLAT 26 2 BEDROOM

Gross Internal Area: 61.6m²



Balcony	8.9 x 1.5m	29'2" x 4'10"
Bathroom	2.2 x 2.0m	7'3" x 6'7"
Bedroom 1	2.8 x 4.4m	9'0" x 14'6"
Bedroom 2	2.5 x 3.3m	8'2" x 10'9"
Kitchen/Dining/Living	3.4 x 7.2m	11'3" x 24'3"

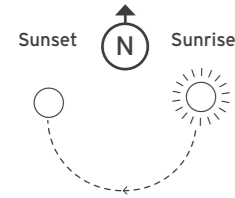

FLAT 29 2 BEDROOM

Gross Internal Area: 76m²

Balcony	11.0 x 1.8m	36'1" x 5'11"
Balcony 2	1.5 x 9.3m	4'10" x 30'6"
Bathroom	2.2 x 2.2m	7'4" x 7'1"
Bedroom 1	4.0 x 3.4m	13'2" x 11'1"
Bedroom 2	4.0 x 3.4m	13'2" x 11'1"
Ensuite	2.4 x 1.6m	7'11" x 5'3"
Kitchen/Dining/Living	8.3 x 5.3m	27'3" x 17'4"

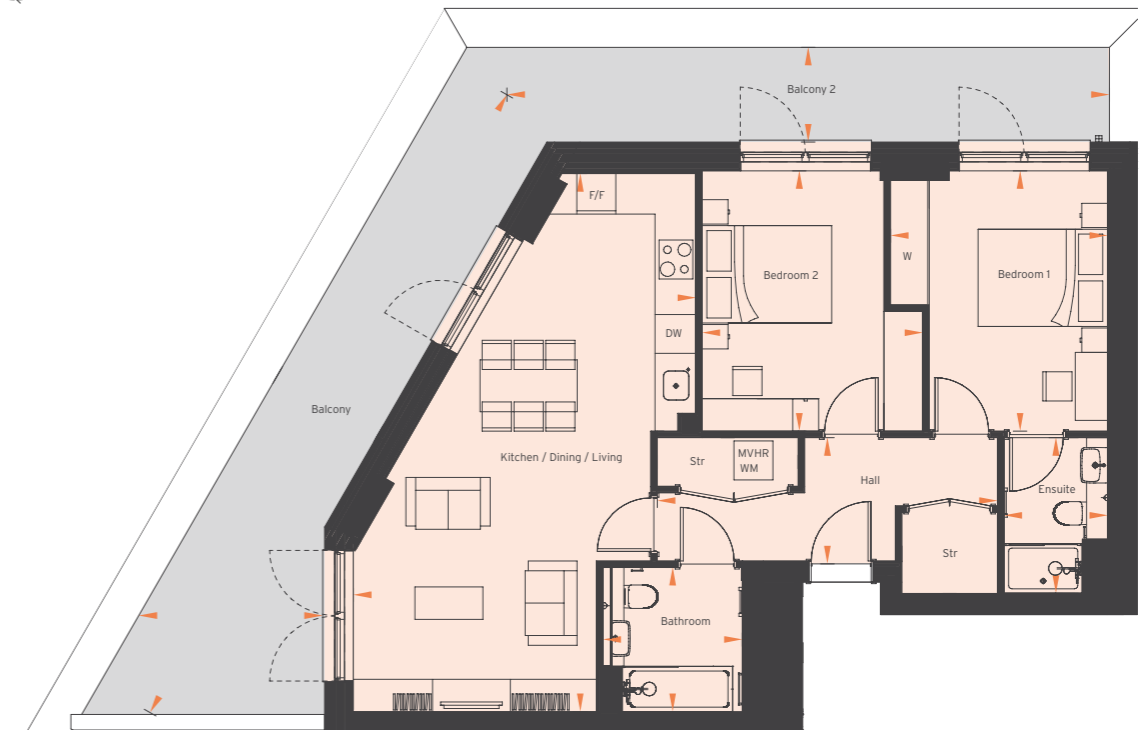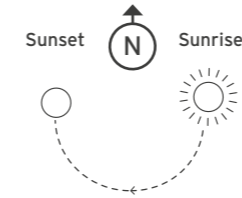


SIXTH FLOOR



BLOCK	FLOOR	FLAT NO.
B	6	26

▶ Measuring points

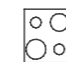-  Hob/Built-in single oven under hob
- F/F - Fridge Freezer
- DW - Integrated Dishwasher
- W/M - Washing Machine is in MVHR / Utility cupboard
- W - Fitted Wardrobe


Disclaimer: Apartment layouts provide approximate measurements only. Dimensions, which are taken from the indicated points of measurement, are for guidance only and are not intended to be used for carpet sizes, appliance space or items of furniture. Apartment areas are provided as gross internal areas and may vary. Bathroom and kitchen layouts are indicative only and are subject to change. Wardrobe size and position may vary. Ceiling height may vary within select apartments, please speak to the sales team for more information. All private outdoor space dimensions and areas are approximate and may vary. The information contained within this document does not constitute part of any offer, contract or warranty. Whilst the plans have been prepared with all due care for the convenience of the intending purchaser, the information contained herein is a preliminary guide only.

SIXTH FLOOR



BLOCK	FLOOR	FLAT NO.
B	6	29

▶ Measuring points

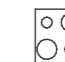-  Hob/Built-in single oven under hob
- F/F - Fridge Freezer
- DW - Integrated Dishwasher
- W/M - Washing Machine is in MVHR / Utility cupboard
- W - Fitted Wardrobe

Disclaimer: Apartment layouts provide approximate measurements only. Dimensions, which are taken from the indicated points of measurement, are for guidance only and are not intended to be used for carpet sizes, appliance space or items of furniture. Apartment areas are provided as gross internal areas and may vary. Bathroom and kitchen layouts are indicative only and are subject to change. Wardrobe size and position may vary. Ceiling height may vary within select apartments, please speak to the sales team for more information. All private outdoor space dimensions and areas are approximate and may vary. The information contained within this document does not constitute part of any offer, contract or warranty. Whilst the plans have been prepared with all due care for the convenience of the intending purchaser, the information contained herein is a preliminary guide only.

FLAT 28

2 BEDROOM

Gross Internal Area: 76.4m²

Balcony	5.0 x 6.3m	16'4" x 20'8"
Balcony 2	12.0 x 1.5m	39'5" x 4'10"
Bathroom	2.0 x 2.2m	6'7" x 7'3"
Bedroom 1	3.4 x 4.2m	11'0" x 13'10"
Bedroom 2	3.4 x 4.2m	11'0" x 13'10"
Ensuite	1.6 x 2.2m	5'3" x 7'3"
Kitchen/Dining/Living	5.5 x 6.5m	17'11" x 21'5"




FLAT 2, 8, 14

2 BEDROOM

Gross Internal Area: 74.8m²

Wheelchair friendly

Balcony	6.1 x 1.9m	20'1" x 6'1"
Bathroom	2.2 x 2.8m	7'3" x 9'0"
Bedroom 1	3.0 x 5.1m	9'10" x 16'10"
Bedroom 2	3.1 x 3.2m	10'2" x 10'8"
Ensuite	1.8 x 2.2m	6'0" x 7'3"
Kitchen/Dining/Living	3.7 x 8.4m	12'2" x 27'5"

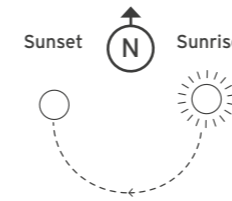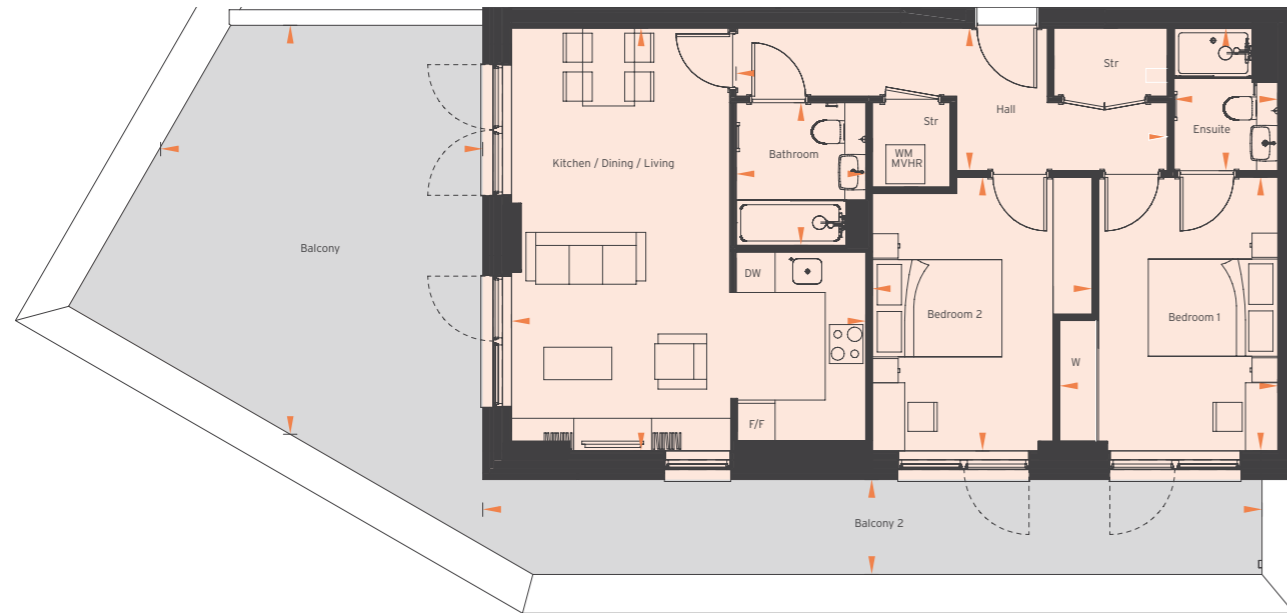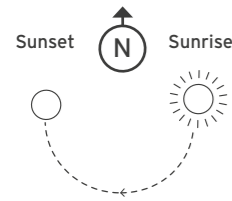

SECOND TO FIFTH FLOOR



BLOCK	FLOOR	FLAT NO.
B	6	28

► Measuring points

- Hob/Built-in single oven under hob
- F/F - Fridge Freezer
- DW - Integrated Dishwasher
- W/M - Washing Machine is in MVHR / Utility cupboard
- W - Fitted Wardrobe

SECOND TO FOURTH FLOOR



BLOCK	FLOOR	FLAT NO.
B	2	2
B	3	8
B	4	14

► Measuring points

- Hob/Built-in single oven under hob
- F/F - Fridge Freezer
- DW - Integrated Dishwasher
- W/M - Washing Machine is in MVHR / Utility cupboard
- W - Fitted Wardrobe

Disclaimer: Apartment layouts provide approximate measurements only. Dimensions, which are taken from the indicated points of measurement, are for guidance only and are not intended to be used for carpet sizes, appliance space or items of furniture. Apartment areas are provided as gross internal areas and may vary. Bathroom and kitchen layouts are indicative only and are subject to change. Wardrobe size and position may vary. Ceiling height may vary within select apartments, please speak to the sales team for more information. All private outdoor space dimensions and areas are approximate and may vary. The information contained within this document does not constitute part of any offer, contract or warranty. Whilst the plans have been prepared with all due care for the convenience of the intending purchaser, the information contained herein is a preliminary guide only.


Disclaimer: Apartment layouts provide approximate measurements only. Dimensions, which are taken from the indicated points of measurement, are for guidance only and are not intended to be used for carpet sizes, appliance space or items of furniture. Apartment areas are provided as gross internal areas and may vary. Bathroom and kitchen layouts are indicative only and are subject to change. Wardrobe size and position may vary. Ceiling height may vary within select apartments, please speak to the sales team for more information. All private outdoor space dimensions and areas are approximate and may vary. The information contained within this document does not constitute part of any offer, contract or warranty. Whilst the plans have been prepared with all due care for the convenience of the intending purchaser, the information contained herein is a preliminary guide only.

FLAT 99


2 BEDROOM

Gross Internal Area: 76.2m²

Balcony	10.8 x 1.6m	35'6" x 5'2"
Balcony 2	1.8 x 6.5m	6'0" x 21'3"
Balcony 3	1.4 x 3.0m	4'9" x 10'0"
Bathroom	2.2 x 2.2m	7'3" x 7'1"
Bedroom 1	3.9 x 3.5m	12'10" x 11'6"
Bedroom 2	3.9 x 3.5m	12'10" x 11'6"
Ensuite	2.4 x 1.6m	7'10" x 5'3"
Kitchen/Dining/Living	8.1 x 5.3m	26'6" x 17'3"

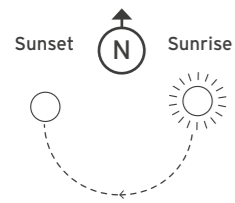

▶ Measuring points

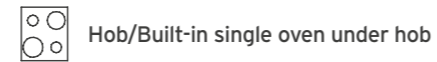

F/F - Fridge Freezer

DW - Integrated Dishwasher

W/M - Washing Machine is in MVHR / Utility cupboard

W - Fitted Wardrobe

THIRTEENTH FLOOR



BLOCK	FLOOR	FLAT NO.
C	13	99


Disclaimer: Apartment layouts provide approximate measurements only. Dimensions, which are taken from the indicated points of measurement, are for guidance only and are not intended to be used for carpet sizes, appliance space or items of furniture. Apartment areas are provided as gross internal areas and may vary. Bathroom and kitchen layouts are indicative only and are subject to change. Wardrobe size and position may vary. Ceiling height may vary within select apartments, please speak to the sales team for more information. All private outdoor space dimensions and areas are approximate and may vary. The information contained within this document does not constitute part of any offer, contract or warranty. Whilst the plans have been prepared with all due care for the convenience of the intending purchaser, the information contained herein is a preliminary guide only. Ceiling heights may vary. Speak to a sales advisor for more information.

FLAT 100


2 BEDROOM

Gross Internal Area: 72.9m²

Balcony	6.4 x 6.7m	21'1" x 22'1"
Balcony 2	9.3 x 1.8m	30'7" x 6'0"
Balcony 3	2.7 x 1.6m	8'11" x 5'5"
Bathroom	2.0 x 2.2m	6'7" x 7'3"
Bedroom 1	3.4 X 4.1m	11'1" x 13'4"
Bedroom 2	3.4 X 4.1m	11'1" x 13'4"
Ensuite	1.6 x 2.2m	5'3" x 7'3"
Kitchen/Dining/Living	5.3 x 6.4m	17'3" x 20'10"

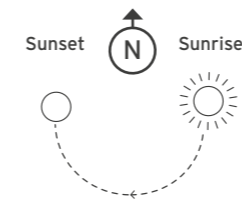

▶ Measuring points

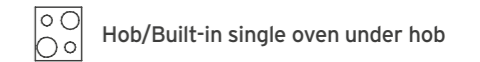

F/F - Fridge Freezer

DW - Integrated Dishwasher

W/M - Washing Machine is in MVHR / Utility cupboard

W - Fitted Wardrobe

THIRTEENTH FLOOR



BLOCK	FLOOR	PLOT NO.
C	13	100

Disclaimer: Apartment layouts provide approximate measurements only. Dimensions, which are taken from the indicated points of measurement, are for guidance only and are not intended to be used for carpet sizes, appliance space or items of furniture. Apartment areas are provided as gross internal areas and may vary. Bathroom and kitchen layouts are indicative only and are subject to change. Wardrobe size and position may vary. Ceiling height may vary within select apartments, please speak to the sales team for more information. All private outdoor space dimensions and areas are approximate and may vary. The information contained within this document does not constitute part of any offer, contract or warranty. Whilst the plans have been prepared with all due care for the convenience of the intending purchaser, the information contained herein is a preliminary guide only. Ceiling heights may vary. Speak to a sales advisor for more information.

**FLAT 39, 45, 51, 57, 63, 69,
75, 81, 87, 93**
3 BEDROOM



Gross Internal Area: 86.8m²

Balcony	3.0 x 1.6m	10'0" x 5'4"
Balcony 2	1.8 x 4.6m	5'11" x 15'3"
Bathroom	2.1 x 2.2m	6'11" x 7'3"
Bedroom 1	3.4 x 4.1m	11'1" x 13'6"
Bedroom 2	2.8 x 4.9m	9'0" x 16'0"
Bedroom 3	3.7 x 2.2m	12'3" x 7'1"
Ensuite	1.6 x 2.2m	5'3" x 7'3"
Kitchen/Dining/Living	5.4 x 6.0m	17'8" x 19'9"

FLAT 33
3 BEDROOM

Gross Internal Area: 88.7m²

Balcony	3.0 x 1.5m	10'0" x 4'10"
Balcony 2	1.8 x 4.6m	5'11" x 15'3"
Bathroom	2.1 x 2.2m	6'11" x 7'3"
Bedroom 1	4.1 x 3.4m	13'6" x 11'1"
Bedroom 2	2.8 x 4.9m	9'0" x 16'0"
Bedroom 3	3.7 x 2.2m	12'3" x 7'2"
Ensuite	1.6 x 2.2m	5'3" x 7'3"
Kitchen/Dining/Living	5.4 x 6.0m	17'8" x 19'9"

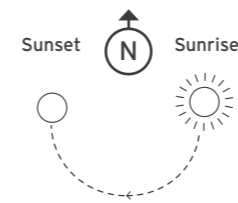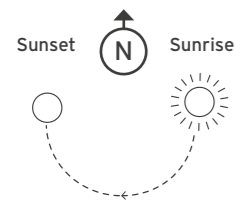

THIRD TO TWELFTH FLOOR



BLOCK	FLOOR	PLOT NO.
C	3	39
C	4	45
C	5	51
C	6	57
C	7	63
C	8	69
C	9	75
C	10	81
C	11	89
C	12	93

► Measuring points

- Hob/Built-in single oven under hob
- F/F - Fridge Freezer
- DW - Integrated Dishwasher
- W/M - Washing Machine is in MVHR / Utility cupboard
- W - Fitted Wardrobe

SECOND FLOOR



BLOCK	FLOOR	FLAT NO.
C	2	33

► Measuring points

- Hob/Built-in single oven under hob
- F/F - Fridge Freezer
- DW - Integrated Dishwasher
- W/M - Washing Machine is in MVHR / Utility cupboard
- W - Fitted Wardrobe

Disclaimer: Apartment layouts provide approximate measurements only. Dimensions, which are taken from the indicated points of measurement, are for guidance only and are not intended to be used for carpet sizes, appliance space or items of furniture. Apartment areas are provided as gross internal areas and may vary. Bathroom and kitchen layouts are indicative only and are subject to change. Wardrobe size and position may vary. Ceiling height may vary within select apartments, please speak to the sales team for more information. All private outdoor space dimensions and areas are approximate and may vary. The information contained within this document does not constitute part of any offer, contract or warranty. Whilst the plans have been prepared with all due care for the convenience of the intending purchaser, the information contained herein is a preliminary guide only.



Disclaimer: Apartment layouts provide approximate measurements only. Dimensions, which are taken from the indicated points of measurement, are for guidance only and are not intended to be used for carpet sizes, appliance space or items of furniture. Apartment areas are provided as gross internal areas and may vary. Bathroom and kitchen layouts are indicative only and are subject to change. Wardrobe size and position may vary. Ceiling height may vary within select apartments, please speak to the sales team for more information. All private outdoor space dimensions and areas are approximate and may vary. The information contained within this document does not constitute part of any offer, contract or warranty. Whilst the plans have been prepared with all due care for the convenience of the intending purchaser, the information contained herein is a preliminary guide only.

FLAT 6, 12, 18, 24


3 BEDROOM

Gross Internal Area: 86.7m²

Balcony	2.8 x 1.9m	9'3" x 6'1"
Balcony 2	1.7 x 5.4m	5'8" x 17'9"
Bathroom	2.2 x 2.0m	7'2" x 6'7"
Bedroom 1	4.2 x 3.4m	13'10" x 11'1"
Bedroom 2	4.9 x 2.9m	16'2" x 9'7"
Bedroom 3	2.2 x 3.7m	7'3" x 12'3"
Ensuite	2.2 x 1.6m	7'2" x 5'3"
Kitchen/Dining/Living	6.1 x 5.2m	20'1" x 17'2"

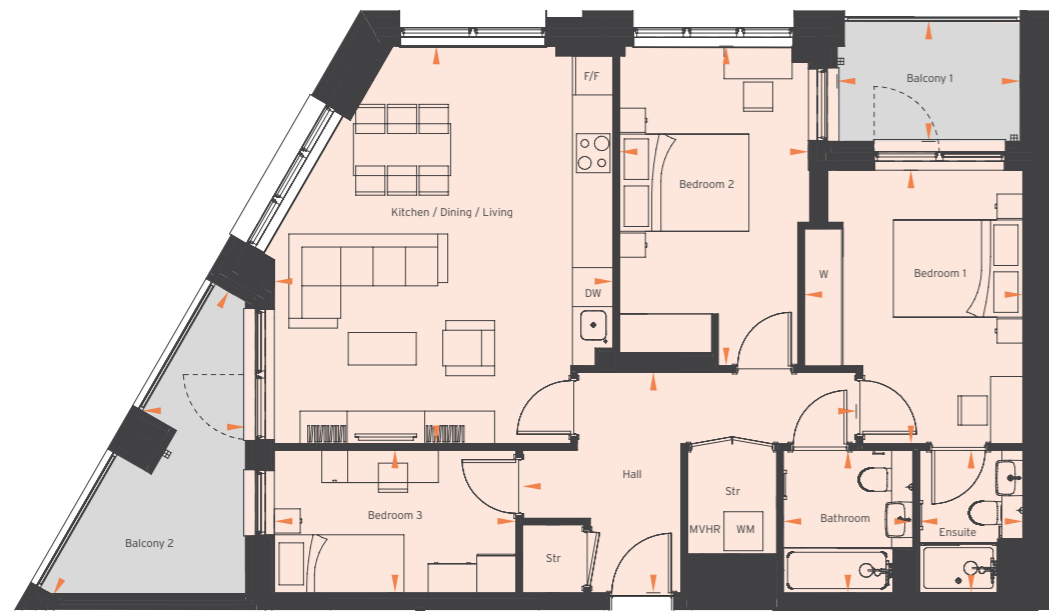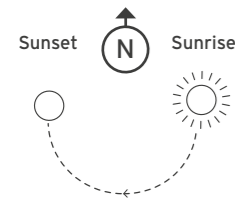


SECOND TO FIFTH FLOOR

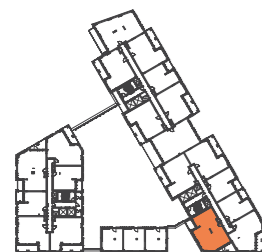

BLOCK	FLOOR	FLAT NO.
B	2	6
B	3	12
B	4	18
B	5	24

Measuring points

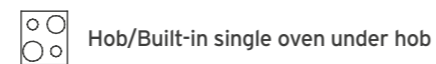

F/F - Fridge Freezer

DW - Integrated Dishwasher

W/M - Washing Machine is in MVHR / Utility cupboard

W - Fitted Wardrobe

Disclaimer: Apartment layouts provide approximate measurements only. Dimensions, which are taken from the indicated points of measurement, are for guidance only and are not intended to be used for carpet sizes, appliance space or items of furniture. Apartment areas are provided as gross internal areas and may vary. Bathroom and kitchen layouts are indicative only and are subject to change. Wardrobe size and position may vary. Ceiling height may vary within select apartments, please speak to the sales team for more information. All private outdoor space dimensions and areas are approximate and may vary. The information contained within this document does not constitute part of any offer, contract or warranty. Whilst the plans have been prepared with all due care for the convenience of the intending purchaser, the information contained herein is a preliminary guide only.



1 BED SHOW APARTMENT



2 BED SHOW APARTMENT



2 BED SHOW APARTMENT



2 BED SHOW APARTMENT

Kitchen

- Symphony handleless kitchen with Hacienda Platinum wall units and Hacienda Nordic Blue base units
- Matt laminate finishes to cabinets with concealed lighting under wall cabinets
- Silestone work surfaces in Whitestorm
- Stainless steel undermount bowl sink with chrome mixer tap
- Bosch hob with feature glass splashback
- Re-circulating integrated extractor
- Bosch integrated single oven
- Bosch microwave
- Integrated multi-function fridge/freezer and dishwasher



2 BED SHOW APARTMENT

H
Y

A HY CLASS SPECIFICATION

Decorative Finishes

- Pergo laminate floor finishes in light oak to hallway, kitchen, living and dining area
- Cormar Primo carpet in Alloy Grey to bedrooms
- Feature entrance door with brushed chrome handle
- Painted internal doors with satin door handles
- Painted architraves and skirting
- Built-in wardrobe to main bedrooms in Pebble Grey
- Blinds to selected windows
- Energy efficient double glazed composite windows
- Ceilings and walls painted in white emulsion

CONTEMPORARY DESIGNS WITH YOU IN MIND



2 BED SHOW APARTMENT

Balconies

- Well-proportioned balconies
- External wall mounted lighting

Utility & Electricals

- LED energy-efficient downlighters throughout
- Television (terrestrial and SkyQ) points to living room and main bedroom*
- Telephone and BT fibre optic data points to living area
- Bosch washing machine within hallway cupboard
- Light switches with white finish
- Heating and hot water from communal system with metered water/electric supply
- Mechanical ventilation with heat recovery - bringing filtered, fresh air into the apartment
- Underfloor heating



2 BED SHOW APARTMENT

EVERY MODERN CONVENIENCE AT HAND



Bathroom & Ensuite

- Classic white bath with shower over and glass screen
- Chrome thermostatic wall-mounted mixer with handheld shower and wall-mounted showerhead
- White integrated basin with mixer tap in chrome finish
- Bespoke lacquer finish vanity cabinet with white shaver socket
- White wall mounted WC pan with soft close seat, concealed cistern and dual flush button
- Chrome thermostatically controlled heated towel radiator
- Large-format wall and floor tiles in grey or white*
- Extractor fan
- Frameless glass shower screen with classic white shower tray to ensuite



1 BED SHOW APARTMENT



Security & Peace of Mind

- Video entry system to entrance lobby viewed by individual apartment handset/screen
- Power and telephone points provided to all apartments
- Mains supply smoke detectors and domestic sprinkler systems
- Multi-point locking, door restrictor and spy hole viewer fitted to all apartment entrance doors
- 999 year lease
- 10-year build warranty from completion

Amenities

- Private roof terrace
- Car club
- Secure cycle store
- 35,992 sq ft of commercial and office space

Communal

- Passenger lifts to all residential floor levels
- Feature lobby to main entrance
- Letterboxes provided for all apartments within communal entrance lobbies
- Landscaped podium and roof gardens
- Children's play area
- Higgs Yard is a pet friendly development

Sustainability

Every home will:

- Be energy efficient, with high levels of insulation and energy efficient appliances, fixtures and fittings.
- Be water efficient, with water saving fixtures and fittings
- Make use of air source heat pumps

*Speak to a sales advisor for more information.



*Subject to purchaser's own subscription. †Amtico flooring in bedroom area of studio.

The apartment building/s and non-adopted areas at Higgs yard will be maintained by a management company of which every home owner will become a member. A managing agent has been appointed to maintain these areas and a service charge will be payable by each home owner for the services provided.

We are unable to accommodate any individual changes, additions or amendments to the specification, layout or plans to any individual home. Please note that it may not be possible to obtain the products as referred to in the specification; in such cases a similar alternative will be provided. Peabody reserve the right to make these changes as required.

YOUR GUIDE TO PRIVATE SALE HOMES


For many buyers, purchasing a new build home outright has many advantages, including a great option to get on the property ladder. The advantages of buying a new build are:

- Lower repair and maintenance costs
- Better safety and security
- More choice of properties
- More environmentally friendly

And here are a few reasons to buy a new build home with us:

- Peabody is an award winning property developer
- 2 year defects period offering greater peace of mind
- High quality specification on all homes
- 90% customer satisfaction rating


Peabody is one of the largest housing associations in the UK with a selection of homes throughout London and the South East. There are many ways to buy a home with us and one of them is through Private Sale, where you buy a property that is available with Peabody, on the open market.

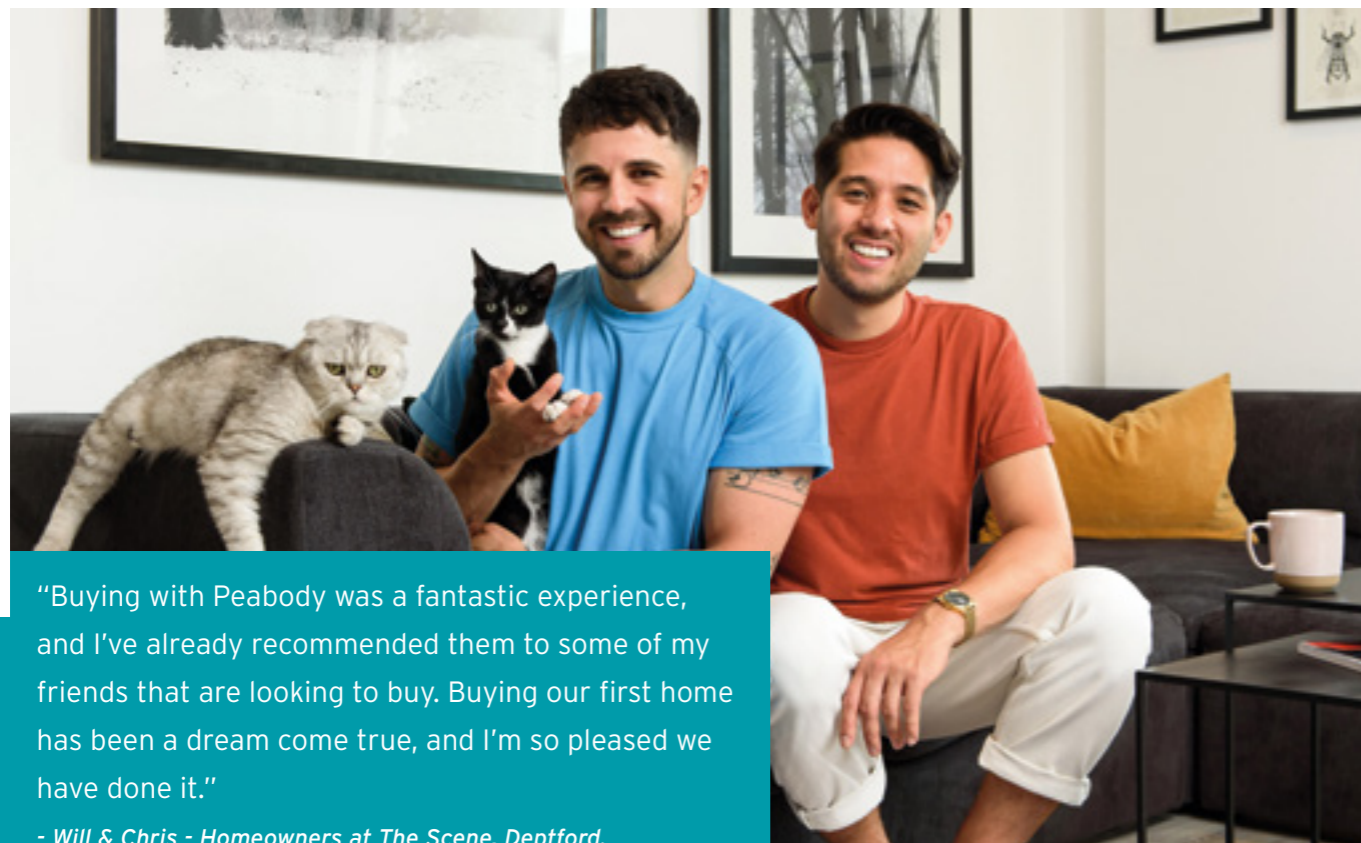

"Buying with Peabody was a fantastic experience, and I've already recommended them to some of my friends that are looking to buy. Buying our first home has been a dream come true, and I'm so pleased we have done it."

- Will & Chris - Homeowners at The Scene, Deptford.

STEPS TO BUYING A NEW PRIVATE SALE HOME WITH PEABODY

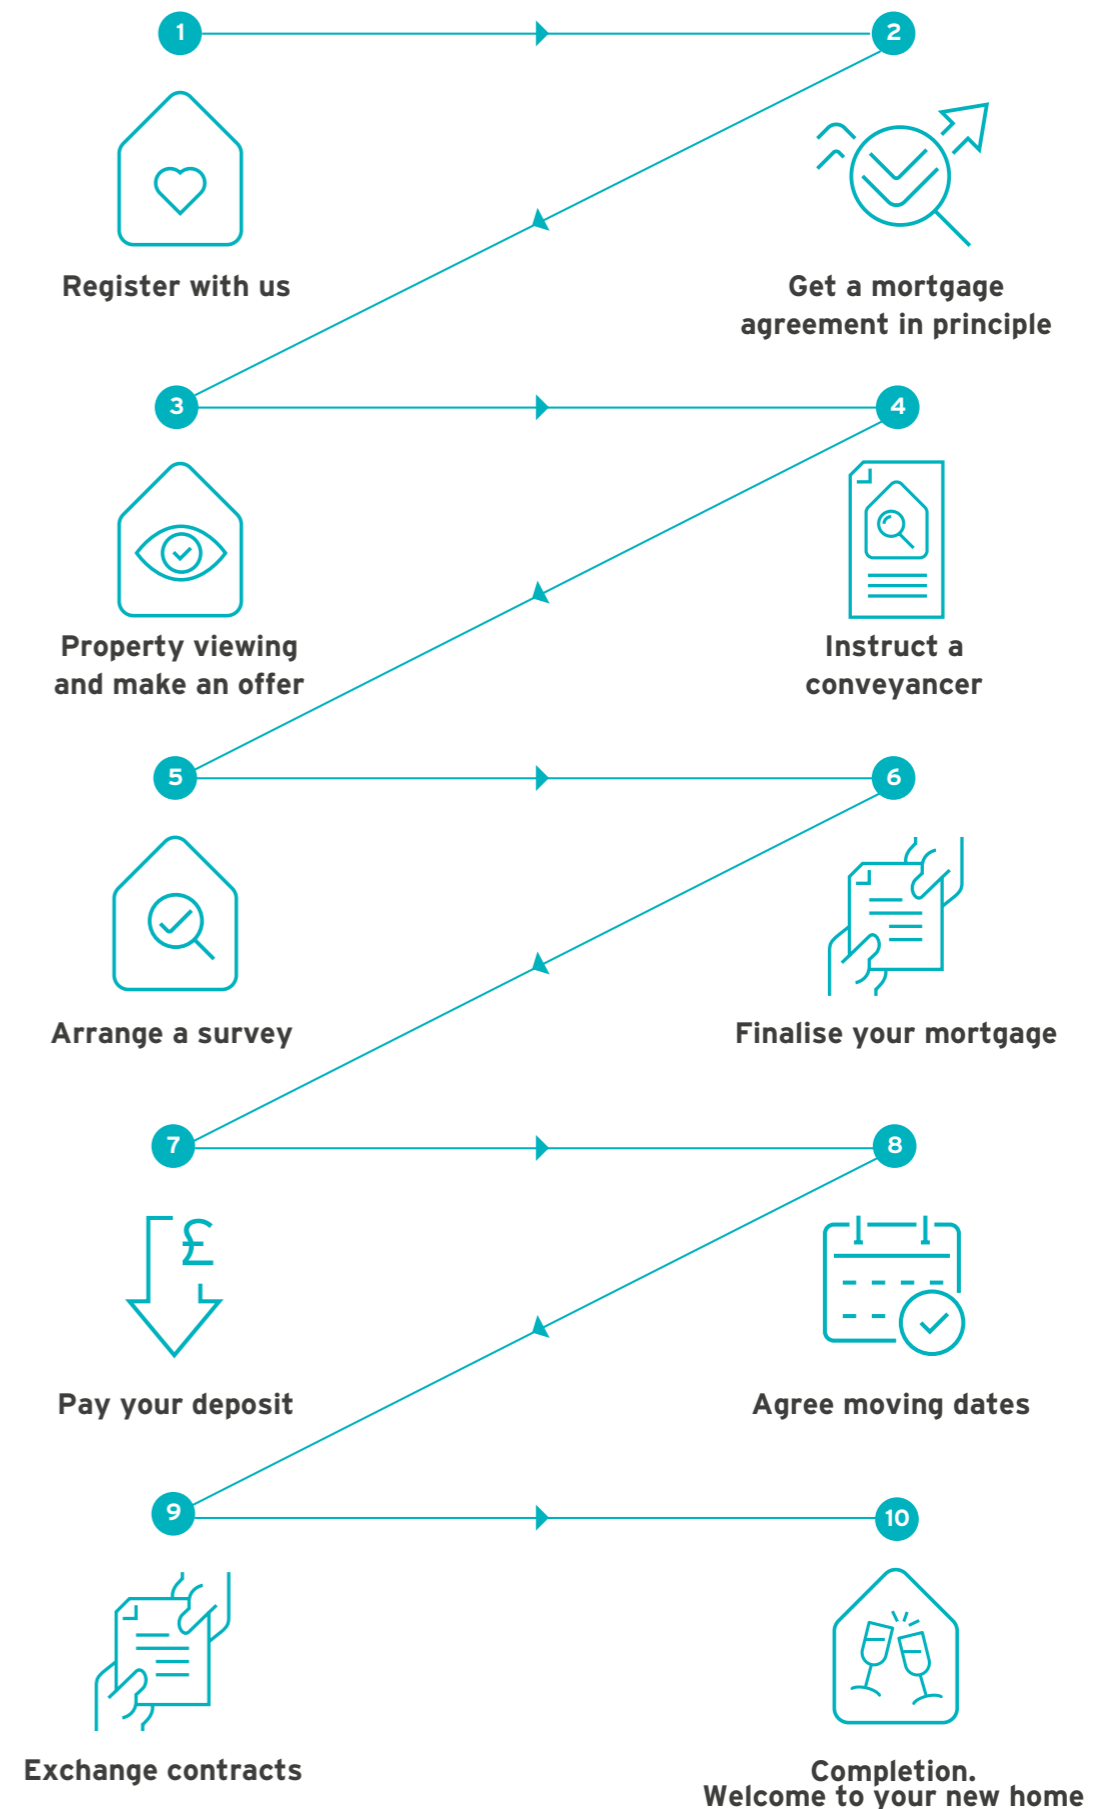



More than just a place to live. Peabody creates great places where people want to live, adding value by upholding high design standards, building sustainable, high-quality new homes that stand the test of time and making a positive difference through ongoing commitment to our communities.



BUILDING HISTORY

Formed over 160 years ago by the American financier and philanthropist George Peabody, Peabody is one of the UK's oldest and largest housing associations. Together with Catalyst Housing who joined the Group in 2022, we are responsible for more than 104,000 homes across London and the Home Counties.



SOCIAL IMPACT

In line with our social purpose, Peabody re-invests its surplus to provide more homes and services. We deliver services to 220,000 residents, supporting customers and the wider communities in which we work. We focus on those who need our help the most, working with people and communities to build resilience and promote wellbeing. We invest around £11m each year through our Community Foundation, to support people to be healthier, wealthier and happier.



QUALITY DESIGN & SUSTAINABILITY

Peabody's reputation is one of the most respected in the housing industry, renowned for high quality, innovative design. We work with industry experts and continually monitor quality throughout the design, procurement and development process. We aim to make a positive impact on climate change for our residents, communities and the environment, with an ambition to achieve net zero carbon in our new and existing homes by 2050.



CUSTOMER FOCUS

Over 90% of customers said they would recommend Peabody. Our customers' feedback helps shape the design of our homes and community services based on the needs of each neighbourhood. We value our customers and listen to what they have to tell us. Peabody are proud to have achieved 'Gold' in the independent customer satisfaction awards three times in a row and strive for excellence in all that we do.



STRONG GROWTH

With a growing pipeline, Peabody continues to invest in building quality new homes with high design standards. We create homes in great locations which are safe, easy to maintain and long-lasting. Peabody delivers long-term returns on investment. With an asset base of £8.3bn, Peabody is well placed to build thousands more top quality, well-maintained homes each year.



AWARD WINNING

In recent years, Peabody has been recognised and awarded more than 60 prestigious awards, including the Sunday Times 'Homebuilder of the Year' and the Grand Prix award at the Evening Standard New Homes Awards. We also work with award winning partners who share our values, high design standards and focus on great customer experience.

MISSION STATEMENT

Our mission is to help people flourish.
Find your place: <https://www.peabodysales.co.uk/more-than-just-a-place-to-live/>



Herne Hill Road, London, SE24 0AU
[PeabodyNewHomes.co.uk/Higgs-Yard](https://www.peabodynewhomes.co.uk/Higgs-Yard)

Every care has been taken in the preparation of this brochure. The details contained herein are for guidance only and should not be relied upon as exactly describing any of the particular material illustrated or written by any order under the Consumer Protection from Unfair Trading Regulations 2008. This information does not constitute a contract, part of a contract or warranty. The developer operates a programme of continuous product development. Features, internal and external, may vary from time to time and may differ from those shown in the brochure. Computer generated images and photography used within this brochure are indicative only. Higgs Yard is a marketing name and may not form part of the postal address for these properties. Information correct at time of print, April 2024.



The Private Collection

