



75 Radnor Drive, Southport

Southport



NICHOLLS
& BARNES

ESTATE AGENTS

£315,000

75 Radnor Drive

Southport

Council Tax band: D

Tenure: Freehold

EPC Energy Efficiency Rating: D

EPC Environmental Impact Rating: D


- Charming Semi Detached Home
- Spanning Three Floors
- Four Spacious Bedrooms
- Sun Room
- Log Burner
- Large Garden
- Detached Garage & Potting Shed
- Extensive Driveway
- Ideal Location
- New Boiler



DRIVEWAY

2 Parking Spaces



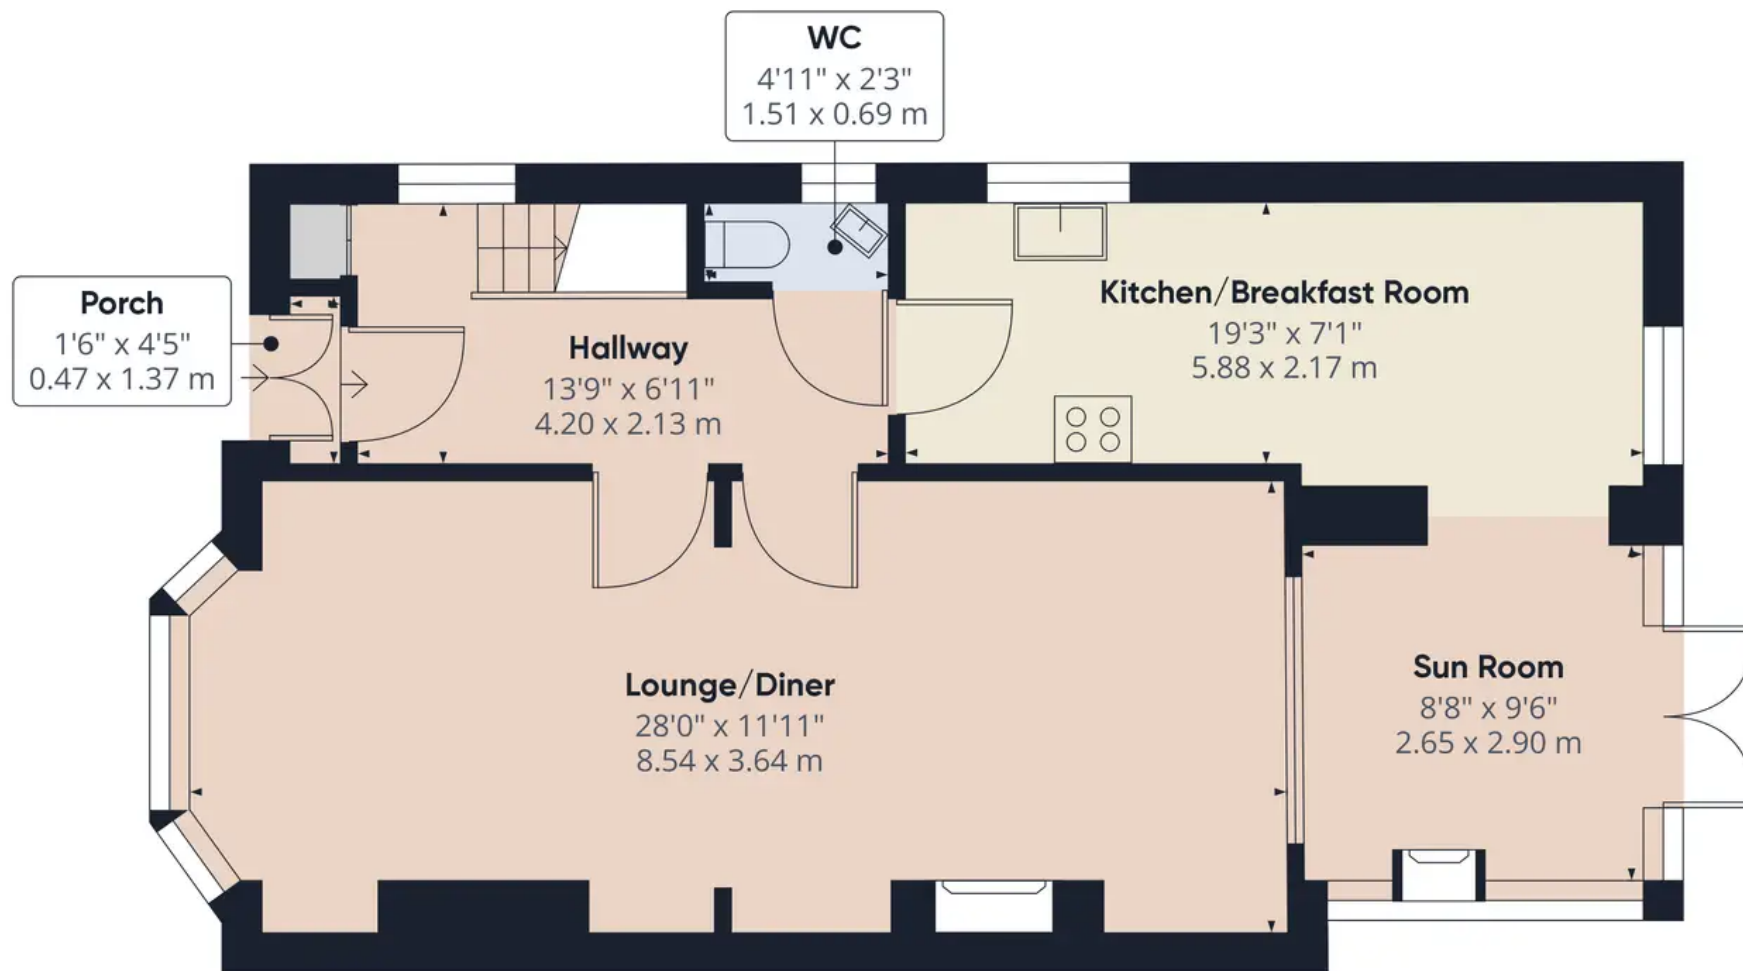

Approximate total area⁽¹⁾


669.29 ft²

62.18 m²

(1) Excluding balconies and terraces

While every attempt has been made to ensure accuracy, all measurements are approximate, not to scale. This floor plan is for illustrative purposes only.

GIRAFFE360

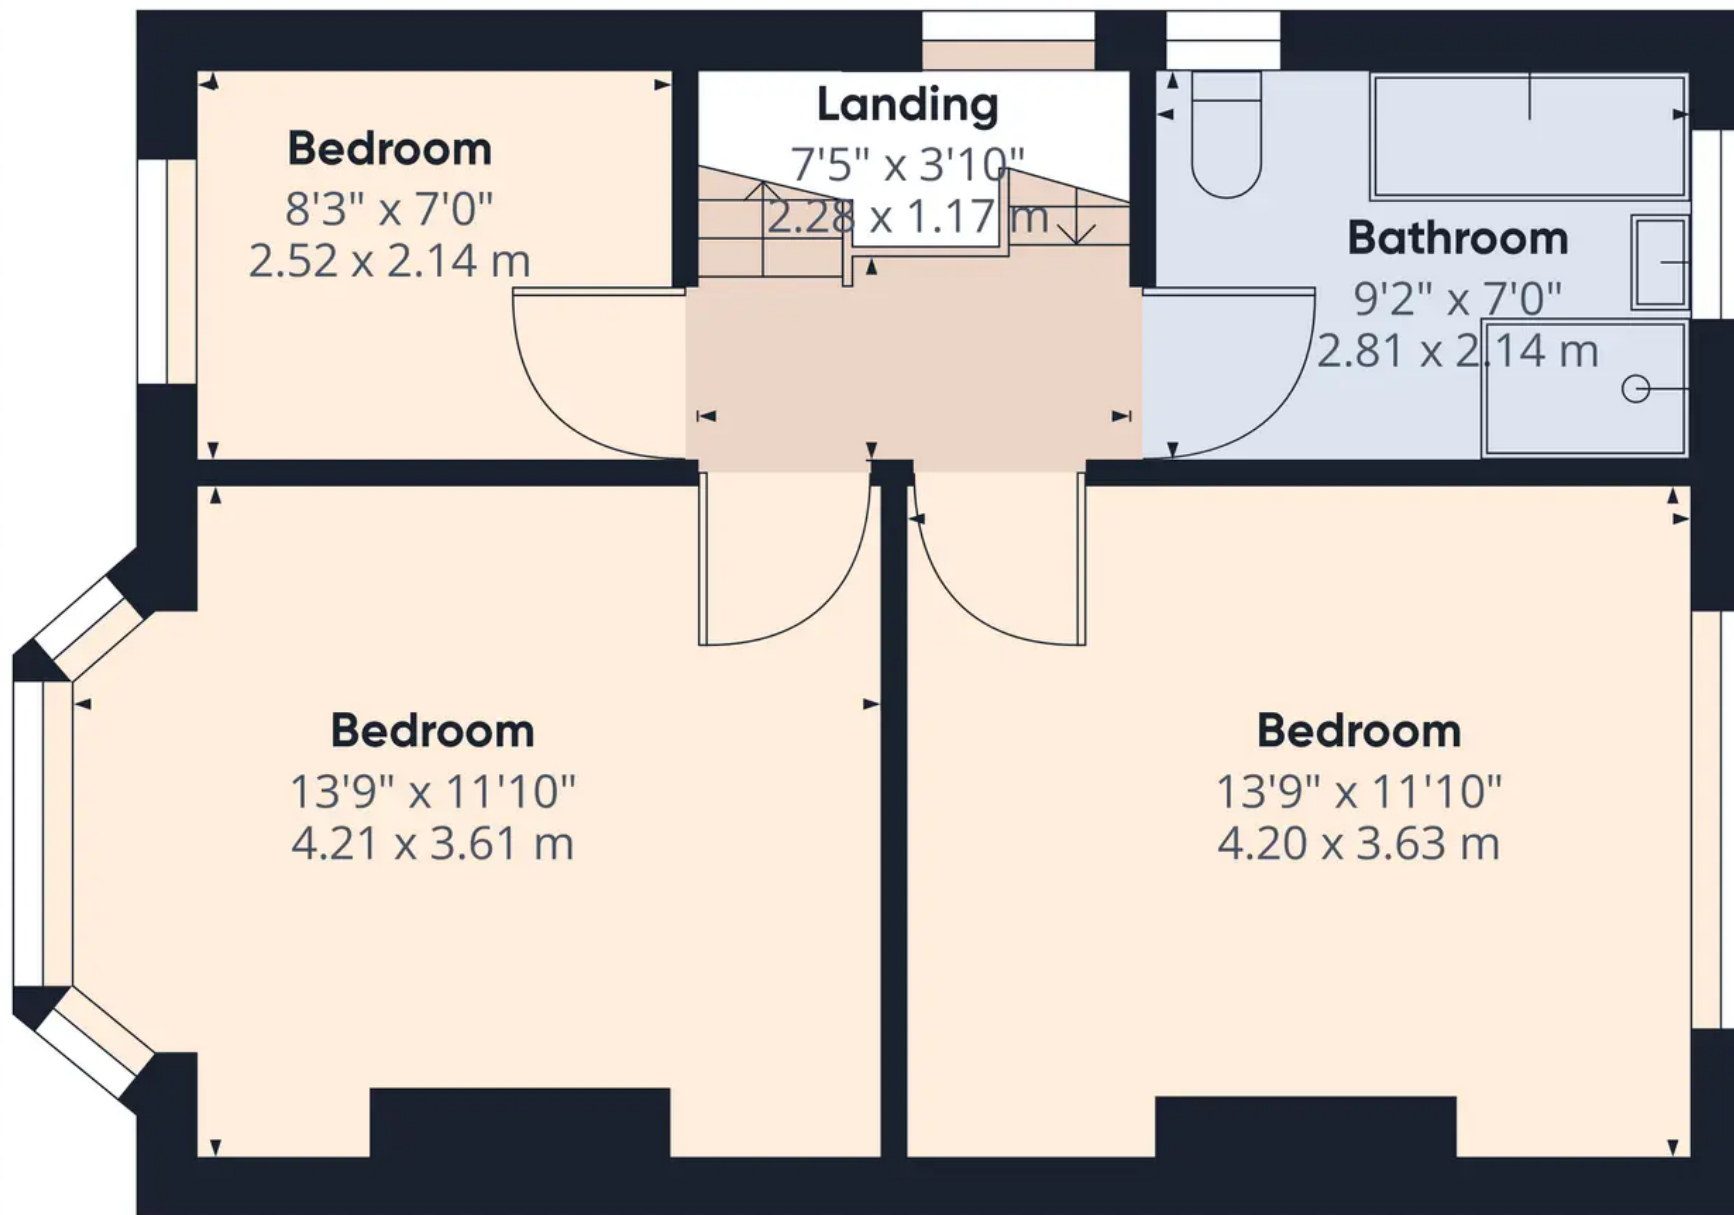

Approximate total area⁽¹⁾


493.11 ft²

45.81 m²

(1) Excluding balconies and terraces

While every attempt has been made to ensure accuracy, all measurements are approximate, not to scale. This floor plan is for illustrative purposes only.

GIRAFFE360

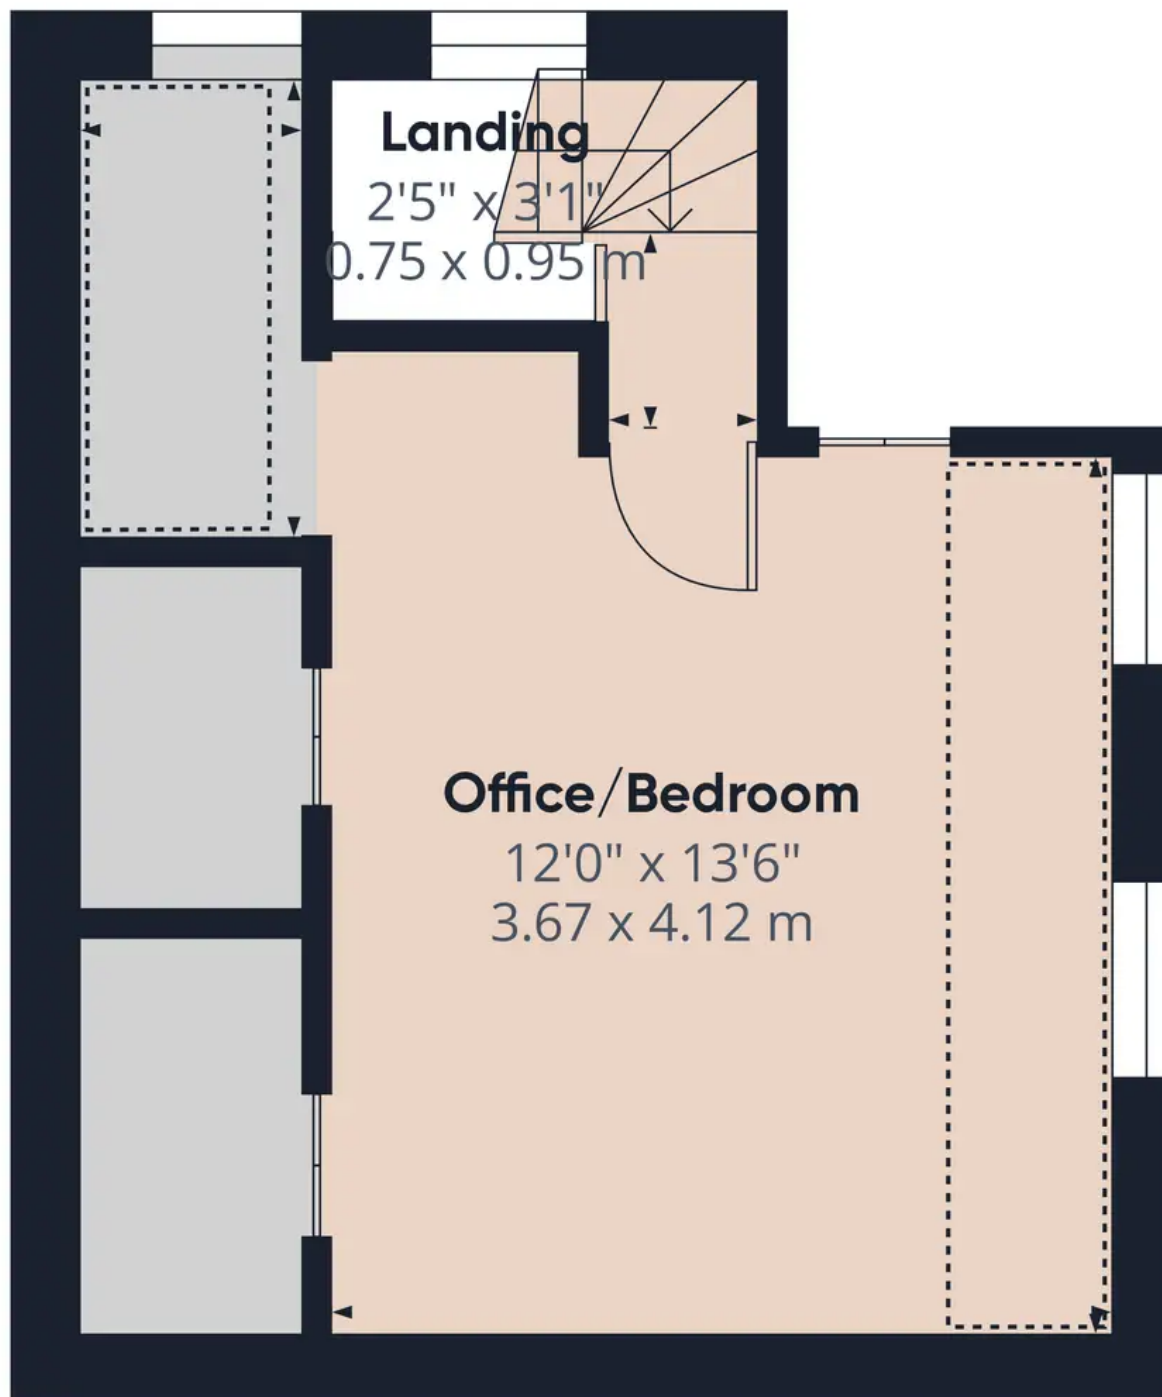

Approximate total area⁽¹⁾

245.04 ft²

22.77 m²

Reduced headroom

53.83 ft²

5 m²

(1) Excluding balconies and terraces

 Reduced headroom
(below 1.5m/4.92ft)

While every attempt has been made to ensure accuracy, all measurements are approximate, not to scale. This floor plan is for illustrative purposes only.

GIRAFFE360



Approximate total area⁽¹⁾

172.24 ft²

16 m²

(1) Excluding balconies and terraces

While every attempt has been made to ensure accuracy, all measurements are approximate, not to scale. This floor plan is for illustrative purposes only.

GIRAFFE360



Nicholls and Barnes

Nicholls & Barnes Estate Agents, 43 Hoghton Street, Southport PR9 0PG

01704 541 414 • sales@nichollsandbarnes.net • nichollsandbarnes.net



**NICHOLLS
& BARNES**

ESTATE AGENTS

