




Fell Lane Farm, Barnsley Road, Hoylandswaine


Sheffield

Offers in Region of **£900,000**


BARN 1ST FLOOR

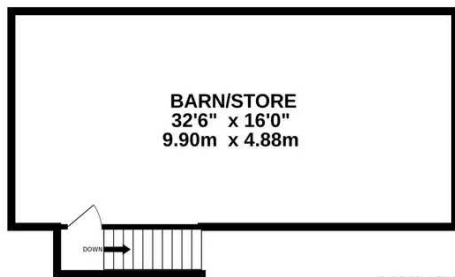


BARN GROUND FLOOR

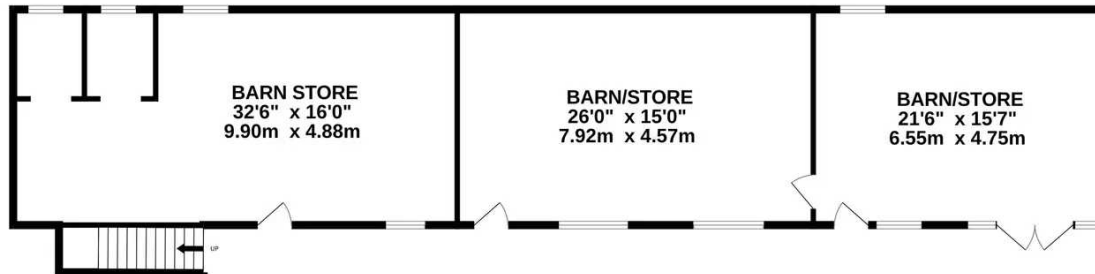


PIGGERY FIRST FLOOR

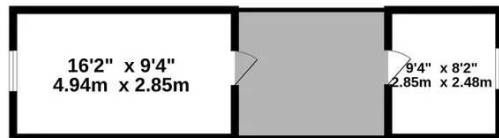

PIGGERY GROUND FLOOR

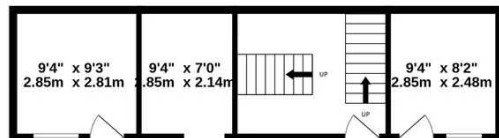

SHEDS

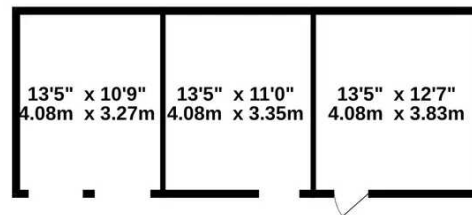

FELL LANE FARM OUTBUILDINGS

Whilst every attempt has been made to ensure the accuracy of the floorplan contained here, measurements of doors, windows, rooms and any other items are approximate and no responsibility is taken for any error, omission or mis-statement. This plan is for illustrative purposes only and should be used as such by any prospective purchaser. The services, systems and appliances shown have not been tested and no guarantee as to their operability or efficiency can be given.

Made with Metropix ©2024





Fell Lane Farm, Barnsley Road

Hoylandswaine, Sheffield

A UNIQUE OPPORTUNITY TO PURCHASE THIS LOVELY PERIOD FARMHOUSE LOCATED IN THIS FABULOUS POSITION WITH LOVELY GARDEN AND OPEN ASPECT OVER NEIGHBOURING FARMERS' FIELDS. THE PROPERTY IS APPROXIMATELY 6 MINUTES DRIVE FROM THE M1 (JUNCTION 37) GIVING GOOD ACCESS TO SHEFFIELD, WAKEFIELD AND LEEDS. A BUS STOP AT THE END OF THE DRIVE IS CONVENIENT FOR BUSES TO PENISTONE AND WAKEFIELD SCHOOLS. THIS INDIVIDUAL AND SUBSTANTIAL FARMHOUSE WITH ORIGINS BELIEVED TO PREDATE THE 1850's.

Tenure: Freehold

EPC Energy Efficiency Rating: D

- PERIOD FARM HOUSE
- SIX BEDROOMS
- VARIETY OF OUTBUILDINGS
- APPROX ONE AND HALF ACRES OF LAND
- EXTENDED AND AMENDED OVER THE YEARS
- SECLUDED RURAL ASPECT
- HOUSE AND MAIN GARDEN FACES SOUTH






Fell Lane Farm, Barnsley Road

Hoylandswaine, Sheffield

Externally the property is set back from Barnsley Road off a private drive and sits within approximately one and a half acres of land to all sides, with paddock to front and beautiful formal gardens to rear and enjoying fabulous open aspects over bordering countryside. There is a driveway for numerous vehicles and turning area leading to an integral double garage. There are several impressive period outbuildings to the rear including a stone barn, mistle and red brick piggery. A truly one-of-a-kind property occupying this superb yet little known position well placed for local amenities. A viewing is simply a must to fully appreciate this lovely family home.

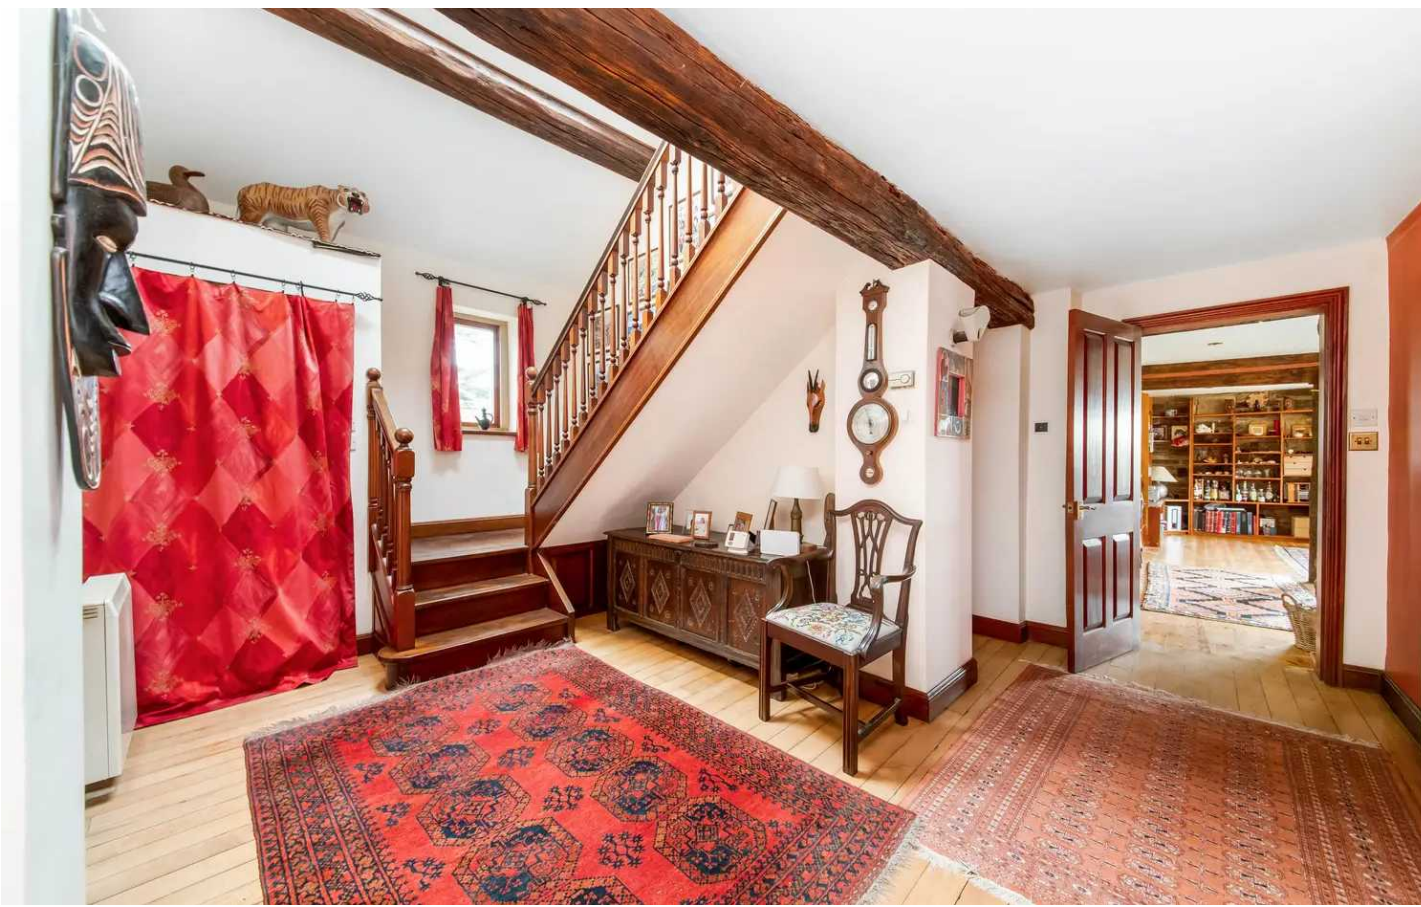

ENTRANCE

Entrance gained via a hardwood door into the entrance hallway. An impressive entrance hallway with galleried landing over with period features in the form of exposed timber beams. There is a built-in cupboard, wooden flooring, central heating radiator, additional economy seven storage heater, spindle staircase rising to first floor and hardwood double glazed window to front. Here we gain access to the following rooms.

DOWNSTAIRS W.C

Comprising a two-piece suite in the form of; close coupled W.C and pedestal basin with chrome taps over. There is a ceiling light, chrome towel rail / radiator and a continuation of the wooden flooring.

DINING ROOM

Accessed off the entrance hallway, and a further well-proportioned reception space with ample room for dining table and chairs. There is a ceiling light, four wall lights, coving to the ceiling, central heating radiator, wooden flooring and hardwood double glazed window to rear with hardwood and double glazed door giving access through to conservatory.



DINING KITCHEN

A superb open dining kitchen with ample room for a dining table and chairs. The kitchen itself has a range of wall and base units in an oak shaker style with contrasting solid granite worktops with matching upstands and is complimented by a tiled floor. There are integrated appliances in the form of; De Dietrich electric oven and matching combination oven-microwave, AEG induction hob with glass splash back and extractor fan over, integrated dishwasher and integrated fridge. There is a one and half bowl stainless steel sink with a Franke tri-flow tap including filtered drinking water. The room has inset ceiling spotlights, further under cupboard lighting and natural light is gained via hardwood double glazed windows to front and side elevations, twin French doors to conservatory and further hardwood and glazed door to rear porch. The room also has the advantage of under floor heating.

REAR PORCH

The rear porch has a hardwood single glazed window to side and hardwood glazed door giving access out. There is a ceiling light, quarry tiled flooring and space to hang coats.

CONSERVATORY/GARDEN ROOM

A lovely reception space with hardwood single glazing to three sides overlooking the fabulous rear garden. There is a tiled floor and twin French doors giving access out.





UTILITY

Accessed off the dining kitchen, there is plumbing for a washing machine, space for tumble dryer and sink with chrome taps over. There are two ceiling lights, quarry tiled flooring, two hardwood double glazed windows to front and here we also find the boiler.

PANTRY / WINE CELLAR

A superb storage space with quarry tiled floor, original stone slab and ceiling light.

LIVING ROOM

A truly fabulous principal reception space of excellent proportions, full of character with exposed hardwood beams and stonework. The room has a high degree of natural light gained via hardwood double glazed windows to three elevations overlooking the fabulous rear garden and a hardwood and glazed door that gives access out. The room has inset ceiling spotlights, further pendant light, part wood flooring, two central heating radiators with the main focal point being a wood burning stove.



FIRST FLOOR LANDING

From the entrance hallway a staircase rises and turns to the first-floor landing with spindle balustrade overlooking the entrance hall. Natural light is gained via double glazed Velux skylight, there is a wall light and access to airing cupboard which houses the hot water tank. Here we gain access to the following rooms.

BEDROOM ONE

A superb double bedroom with built in wardrobes, inset ceiling spotlights, coving to the ceiling, central heating radiator and hardwood double glazed window to rear. A doorway leads through to the ensuite shower room.

EN SUITE SHOWER ROOM

Comprising a three-piece suite with close coupled W.C, basin sat within vanity unit with chrome taps over and shower enclosure with chrome mixer shower. There is a ceiling light, wooden flooring, central heating radiator, hardwood double glazed window to side and three hardwood double glazed port hole mullion windows to front. The suite continues through to the dressing area.

DRESSING AREA

The dressing area has ample hanging space, further ceiling light, and three hardwood double glazed mullion windows to front.





BEDROOM TWO

A further double bedroom currently used as a study but has ample room for a double bed. There is a ceiling light, central heating radiator and hardwood double glazed window to rear.

BATHROOM

Having a four-piece bathroom suite in the form of: close coupled W.C, pedestal basin with chrome taps over, bidet and bath with chrome taps. There is a ceiling light, part tiling to walls, chrome towel rail / radiator and three hardwood double glazed windows to side.

SHOWER ROOM

A separate shower room with two ceiling lights, wood effect flooring and shower enclosure with chrome mixer shower.



LANDING

The landing continues into the extension. There are wall lights, central heating radiator and hardwood double glazed window to front. Here we gain access to the following rooms.

BEDROOM THREE

A further double bedroom with built in wardrobe, two ceiling lights, central heating radiator, wood effect flooring and hardwood double glazed windows to rear and side.

BEDROOM FOUR

A further double bedroom with two ceiling lights, central heating radiator, and hardwood double glazed windows to rear and side.

BEDROOM FIVE

A further double bedroom positioned to the side of the home, with ceiling light, central heating radiator and hardwood double glazed window.





SECOND FLOOR LANDING

From the landing a timber staircase rises and turns to the second-floor landing with spindle balustrade, ceiling light, access to under eaves storage and skylight to front.

BEDROOM SIX

A further double bedroom with ceiling light, uPVC double glazed window to side and skylight to rear.

LOFT

Also from the landing there is access to a well sized storage loft with three ceiling lights and skylight to front. This may have potential to create additional living accommodation if so desired. Central walkway in turn leads to the study.

STUDY

A versatile space with uPVC double glazed window to side, ceiling light and access to eaves storage.



OUTSIDE

The property is accessed down a private drive way off Barnsley Road with gates giving extra privacy and security. The driveway continues to the front of the home, providing off street parking for numerous vehicles and leading to a double integral garage. The garage is accessed via two separate up and over doors as well as a door internally, with windows to side and personal door giving access from the side garden. This offers off street parking, storage or indeed scope for further conversion into additional living accommodation if so desired. Also to the front of the home is a lawned paddock area with perimeter fencing and vehicle access off the driveway, further walled garden with various trees. The driveway continues along the side of the property reaching the rear of the home where there is additional parking for further vehicles outside the various outbuildings.

REAR GARDEN

There is a lovely verdant rear garden, predominantly lawned interspersed with numerous trees and shrubs enjoying a superb position with fabulous open aspects over neighbouring farmers' fields. The garden benefits from an irrigation system. There are a number of outdoor taps and electrical sockets.





OUTBUILDINGS

A superb range of outbuildings with plenty of potential for future conversion or development given necessary planning and consents, made up of two principal buildings. Alongside the home is a lovely set of stone barns which will have been former mistles and have been done as part of the conversion to create a workshop and storage areas with scope to convert and create additional living accommodation in lovely stonework under pitched roofs with various access points. The stone barn has a stone staircase leading to the hayloft, adjoining is a range of timber stables. Opposite the stone barns are a block of red brick piggeries with four separate doors and internal staircases again offering excellent storage and scope.





ADDITIONAL INFORMATION

The EPC Rating is D-55 the council tax band is G and we are informed by the vendor that the property is freehold. There is oil fired central heating.

The property has the benefit of a three phase electricity supply, convenient for EV charging, heat pumps etc. There is also economy 7 electricity.

VIEWING:

For an appointment to view, please contact the Penistone Office on 01226 762400.

BOUNDARY OWNERSHIP

The boundary ownerships and tenure of the property have not been checked on the title deeds for any discrepancies or rights of way if any (This is a standard statement on all our brochures due to the Property Misdescription's Act)

COPYRIGHT

Unauthorised reproduction prohibited.

FREE VALUATIONS

If you are thinking of a move then take advantage of our FREE valuation service, telephone our nearest office for a prompt and efficient service.

CONSUMER PROTECTION FROM UNFAIR TRADING REGULATIONS 2008

Simon Blyth for themselves and for the vendors or lessors of this property, whose agent they are, have made every effort to ensure the details given have been prepared in accordance with the above act and to the best of our knowledge give a fair and reasonable representation of the property. Please note:

1. There is a six inch measurement tolerance or metric equivalent and the measurements given should not be entirely relied upon and purchasers must make their own measurements if ordering carpets, curtains or other equipment.
2. None of the main services, i.e. gas, water, electricity, drainage or central heating system (if any) have been tested in any way whatsoever. This also includes appliances which are to be left in situ by the vendors.

PURCHASERS MUST SATISFY THEMSELVES AS TO THE CONDITION AND EFFECTIVENESS OF ANY SUCH APPLIANCES OR SERVICES

FLOOR PLANS NOT TO SCALE - FOR IDENTIFICATION PURPOSES ONLY

MAILING LIST

Keep up to date with all our new properties. Let us know your price range, the area and type of home you require by registering on our mailing list.

MORTGAGE ADVICE

Simon Blyth Estate Agents understand that getting appropriate mortgage advice is a crucial part of the home buying process. Finding a suitable mortgage has always been something of a daunting experience which is why we would like to introduce you to our independent mortgage advisors. They provide tailored mortgage solutions through a wealth of experience in the mortgage and property market and offer access to the full unrestricted range of products available. Our advisors are dedicated to providing ongoing guidance and advice throughout the entire house purchase process keeping you, your estate agent and solicitor involved with continual updates on the progress. Once in your new home they will be available for ongoing support to build a long-term relationship for your future mortgage planning. Your home may be repossessed if you do not keep up repayments on your mortgage. For friendly expert advice on your mortgage requirements, or to discuss the potential of making your ideas a reality then please call in or phone for a chat.

OFFICE OPENING TIMES 7 DAYS A WEEK

Monday to Friday - 8:45 am to 5:30pm

Saturday - 9:00 am -14:00PM

Sunday - 11:00 am - 13:00PM



Simon Blyth Estate Agents

Simon Blyth Estate Agents, Regent Court St. Marys Street - S36 6DT

01226 762400

penistone@simonblyth.co.uk

www.simonblyth.co.uk/

Wakefield	Huddersfield	Holmfirth	Kirkburton	Penistone	Sheffield	Barnsley	Pontefract	Leeds	Halifax
01924	01484	01484	01484	01226	01143 216	01226	01977	0113	01422
361631	651878	689689	603399	762400	590	731730	800259	4689331	417000