



100 Briggate, Knaresborough
Knaresborough

Guide Price £190,000



MYRINGS
Harrogate's Family Estate Agent




100 Briggate

Knaresborough, Knaresborough

CLOSE TO TOWN CENTRE - RIVERSIDE WALKS ON THE DOORSTEP - WEST FACING COURTYARD GARDEN - STYLISH BATHROOM - 2 DOUBLE BEDROOMS - TRAIN STATION 10 MINUTES WALK
Council Tax band: B

Tenure: Freehold

- CLOSE TO TOWN CENTRE
- RIVERSIDE WALKS ON THE DOORSTEP
- WEST FACING COURTYARD GARDEN
- STYLISH BATHROOM
- 2 DOUBLE BEDROOMS
- TRAIN STATION 10 MINUTES WALK

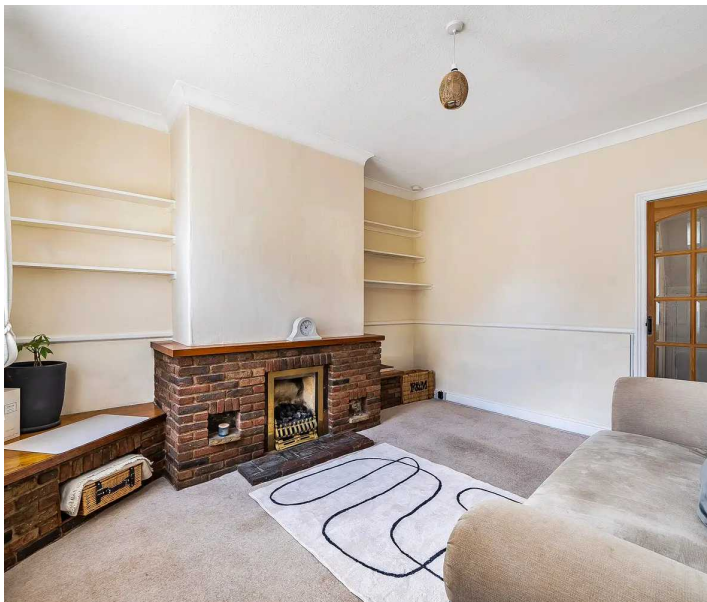

MYRINGS




Briggate, Knaresborough, HG5

Approximate Area = 835 sq ft / 77.6 sq m
Limited Use Area(s) = 31 sq ft / 2.9 sq m
Outbuilding = 67 sq ft / 6.2 sq m
Total = 933 sq ft / 86.7 sq m

For identification only - Not to scale



Denotes restricted head height

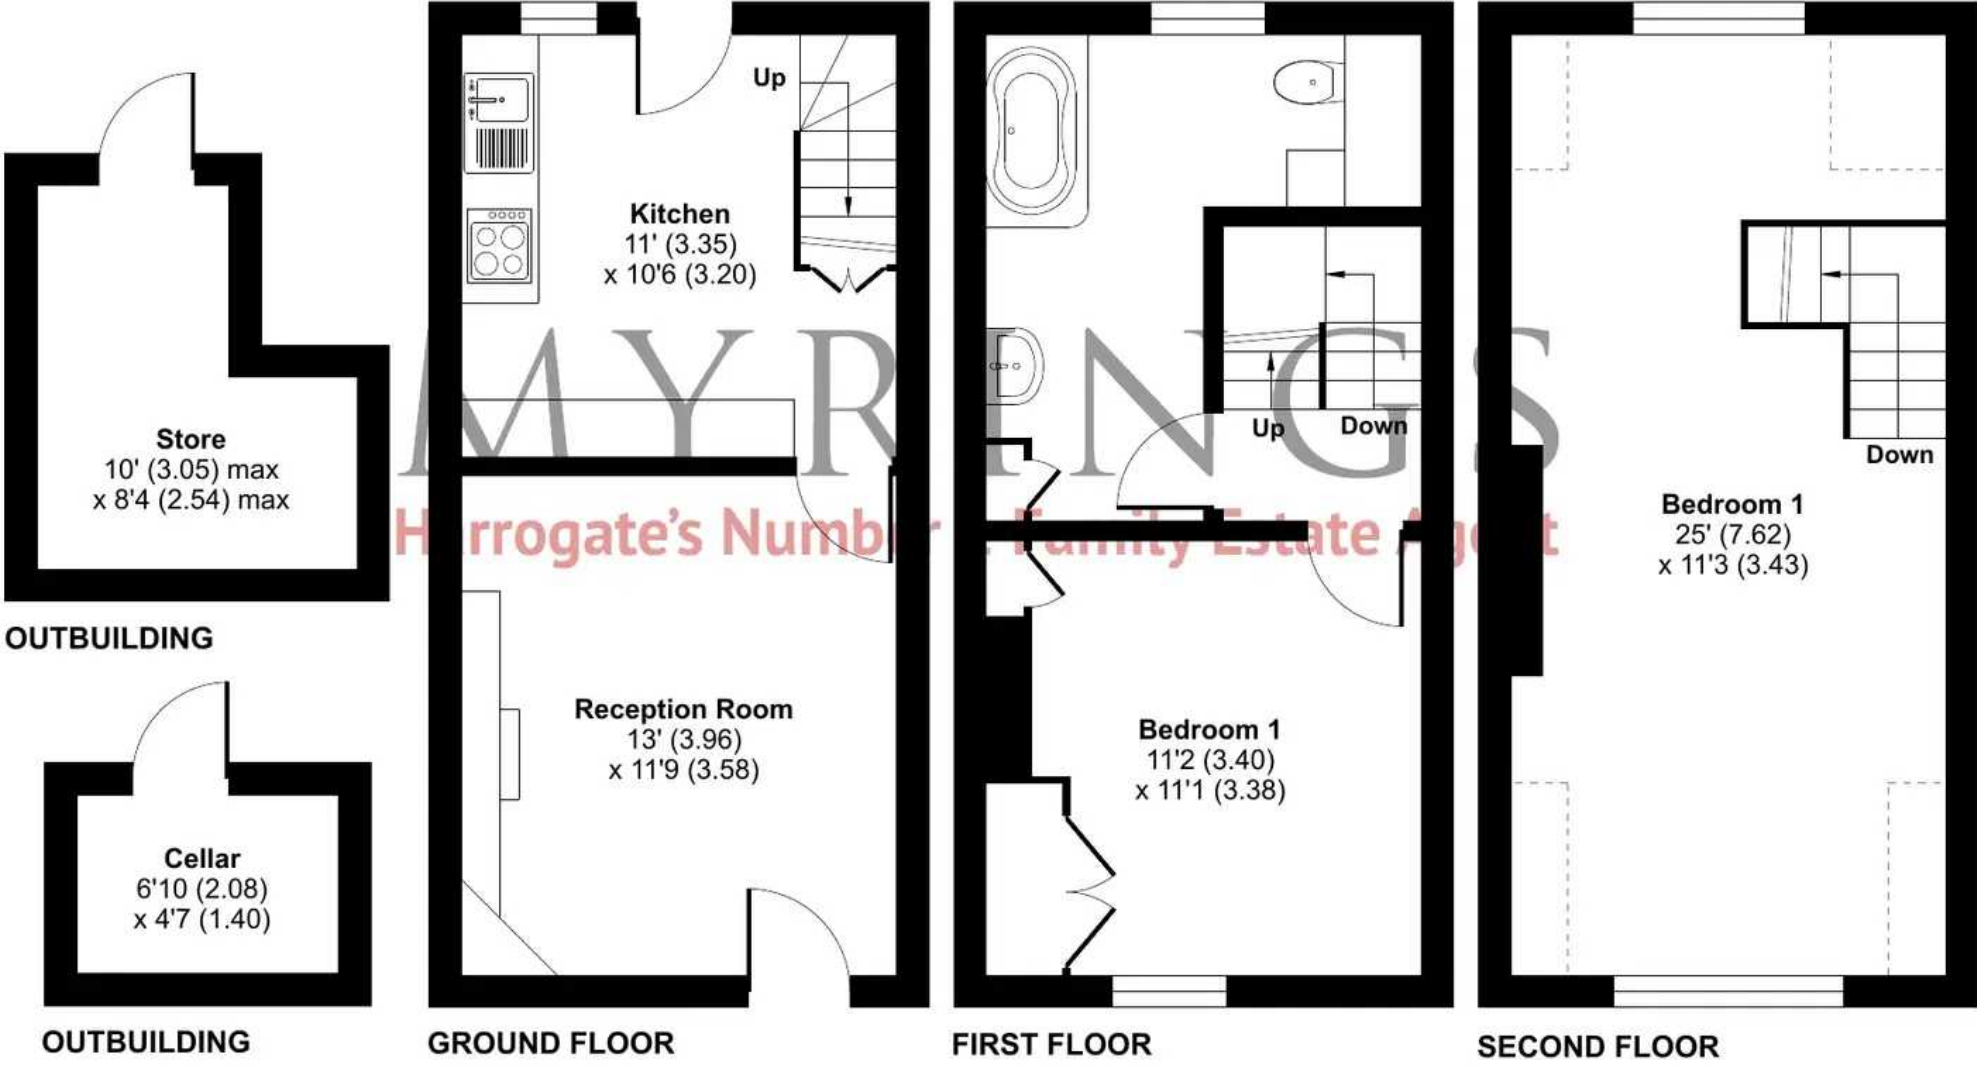

Floor plan produced in accordance with RICS Property Measurement Standards incorporating International Property Measurement Standards (IPMS2 Residential). © nichecom 2024. Produced for Myrings. REF: 1104099





Myrings Estate Agents

Myrings Estate Agents Ltd, 10 Princes Square - HG1 1LX

01423
566400

• enquiries@myringsestateagents.com • <http://myringsestateagents.com/>

