



Warrens View
Heath Road
Kenninghall
NR16 2DS

Rent: £1,475pcm



TW Gaze are pleased to present this brand new exquisite three bedroom detached bungalow surrounded by countryside views.

Directions: What3words///engage.punchy.banquets

The Property: A detached brand new luxury three bedroom detached bungalow. The property consists of three double bedrooms with ample natural light, modern bathroom, large contemporary kitchen/dining room, Spacious and airy living room complete with wood burner perfect for relaxation and entertainment. Immediately to the rear of the property accessed from the living room is a paved terrace ideal for outside entertaining.

Outside: The property is set back from the road with a private driveway for convenient parking.

Services: Free electricity provided by the solar panels, these will produce a circa 2800kwh per year, of which we would expect 50-60% usage (this could be more or less dependent on usage during sunlight hours, if the tenant is out at work or at home, what appliances are running etc). Honeywell Evohome Smart Heating fitted, with evohome, you can easily manage the home temperature room by room, either locally or remotely via the app. Smart zoning keeps you in control, saving energy and creating the perfect comfort zone. Mains water connected. Private drainage and oil fired central heating.

Terms of the Tenancy: The property will be let on an Assured Shorthold Tenancy for an initial fixed term of a minimum of 12 months.

Rent: The rent, exclusive of all other outgoings and Council Tax will be £1,475 per calendar month payable monthly in advance by standing order.

Tenancy Deposit: A Tenancy Deposit of five weeks rent will be payable to the Agent on signing the tenancy agreement. This will be held in a government approved deposit scheme by either the Landlord or the Agent.

Pets: Will be considered at the landlords discretion.

Viewing: Strictly by appointment with the Agents.

Condition: Unless stated in writing by the landlord/letting agent applicants should assume the property will be let in the condition it is in at the time it was viewed.

Council Tax Band: D (£2126.68)

EPC: B

Applications: Applicants, once accepted in principle by the Landlord must pay a Holding Deposit of 1 week's rent (£340) and complete an on-line application and undergo a full reference and credit check.

The Holding Deposit is refundable if:

1. The landlord accepts your application for the tenancy, in which case this will be carried forward towards the Tenancy Deposit and registered with TDS.
2. The Landlord decides not to let the property.
3. An agreement to rent the property is not reached before the 'deadline to reach agreement' and the tenant is not at fault.

The Holding Deposit will not be returned and will be retained by the letting agent and/or landlord if:

1. You decide not to proceed with the tenancy.
2. You provide false or misleading information which reasonably affects the Landlord's decision to rent to you.
3. You fail a Right to Rent check.
4. Or fail to take all reasonable steps to enter into an agreement (i.e. responding to reasonable requests for information required to progress the agreement) when the landlord and/or agent has done so.

The 'deadline for agreement' for both parties is usually 15 days after a holding deposit has been received by a landlord or agent (unless otherwise agreed in writing).

Once you apply for a tenancy and pay a Holding Deposit you will be referenced. This process will include (but not be limited to) a check on your credit history, employment/income sources and current landlord. You will be sent a link by a reference provider. Please


follow the link and provide the requested information. Once the reference report is complete this will be provided to the Landlord, and when we have their approval we will contact you to confirm a start date.





Ground Floor

Approx. 112.3 sq. metres (1208.6 sq. feet)

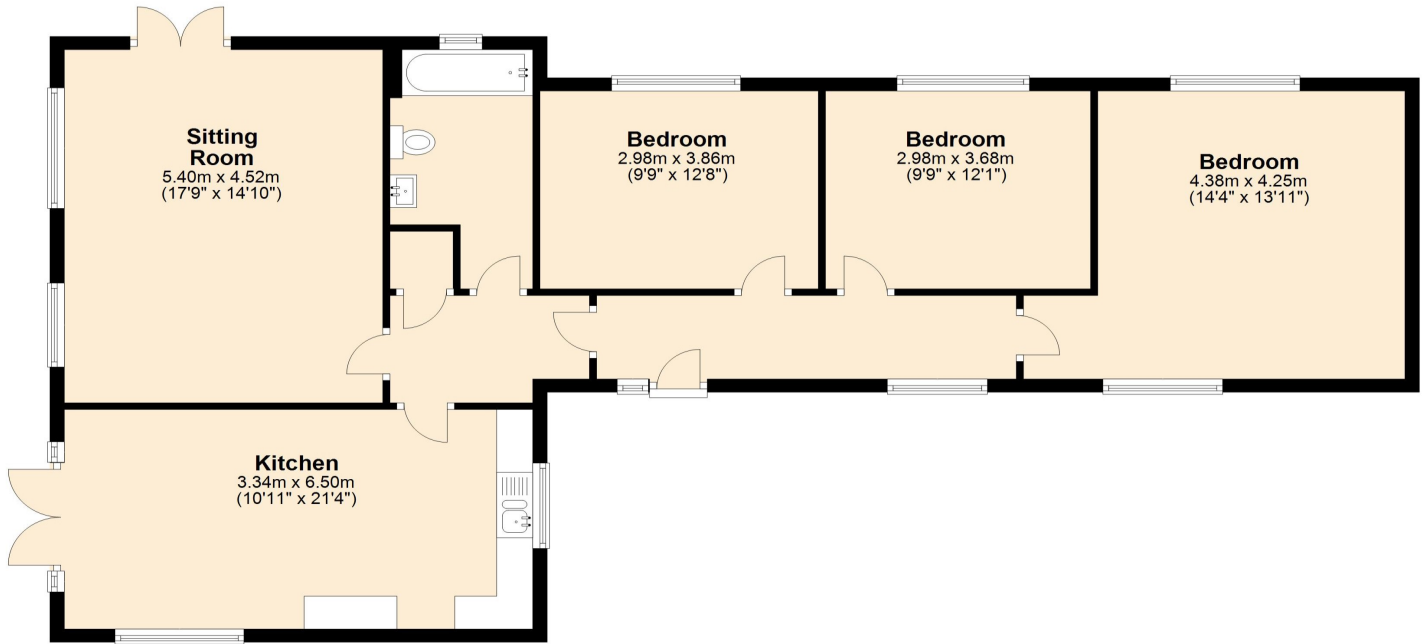

Total area: approx. 112.3 sq. metres (1208.6 sq. feet)

Score	Energy rating	Current	Potential
92+	A		92 A
81-91	B	90 B	
69-80	C		
55-68	D		
39-54	E		
21-38	F		
1-20	G		

For illustrative purposes only. NOT TO SCALE.

This plan is the copyright of TW Gaze and may not be altered, photographed, copied or reproduced without written consent.

Important Notice

TW Gaze for themselves and for their Client give notice that:-

1. The particulars have been prepared to give a fair description for the guidance of intending applicants and do not constitute part of an offer or contract. Prospective applicants ought to seek their own professional advice.
2. All descriptions, dimensions, areas, distances, reference to condition and necessary permissions for use and occupation and other details are given in good faith but should not be relied upon as statements or representations of fact. The text, photographs and plans are for guidance only and are not necessarily comprehensive.
3. No person in the employment of TW Gaze has any authority to make or give any representations or warranty in relation to this property on behalf of TW Gaze, nor enter into any contract on behalf of the Landlord.
4. No responsibility can be accepted for any expenses incurred by intending applicants in inspecting properties which have been sold, let or withdrawn.
5. It should not be assumed that the property has all necessary planning, building regulation or other consents.
6. TW Gaze have not tested any service, equipment or facilities. While we endeavour to make our letting particulars accurate and reliable, if there is any point which is of particular importance to you, please contact this office and we will be pleased to check the information for you, particularly if contemplating travelling some distance to view the property.

10 Market Hill,
Diss, Norfolk
IP22 4WJ
01379 650 476

let@twgaze.co.uk

33 Market Street,
Wymondham, Norfolk
NR18 0AJ
01953 423 188

info@twgaze.co.uk

twgaze.co.uk



arla | propertymark

PROTECTED