



Elliot Heath
ESTATE AGENTS

18 Fusion Court, Ware
Guide Price **£295,000**

18 Fusion Court

, Ware



Spacious 2-bed apartment in private gated riverside development near Ware station. Large dual aspect reception, private balcony, 2 double bedrooms, luxury bathroom. Access to River Lea tow path & residents parking. Call 01920 293333 to view.

Council Tax band: D

Tenure: Leasehold


EPC Energy Efficiency Rating:

EPC Environmental Impact Rating:

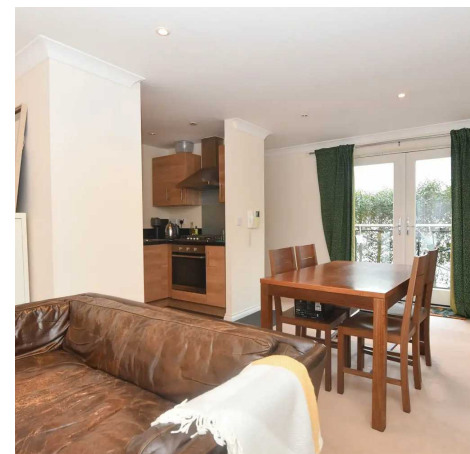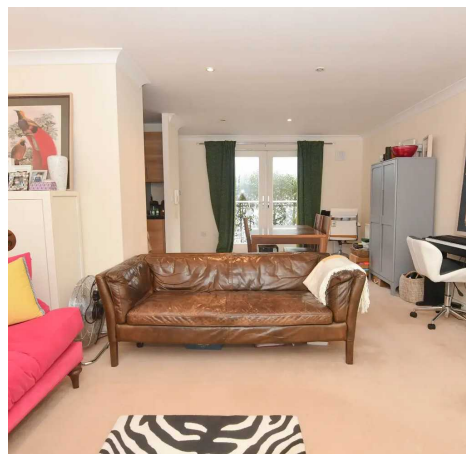

Fusion Court, SG12

Approximate Area = 67.63 sq m / 728 sq ft

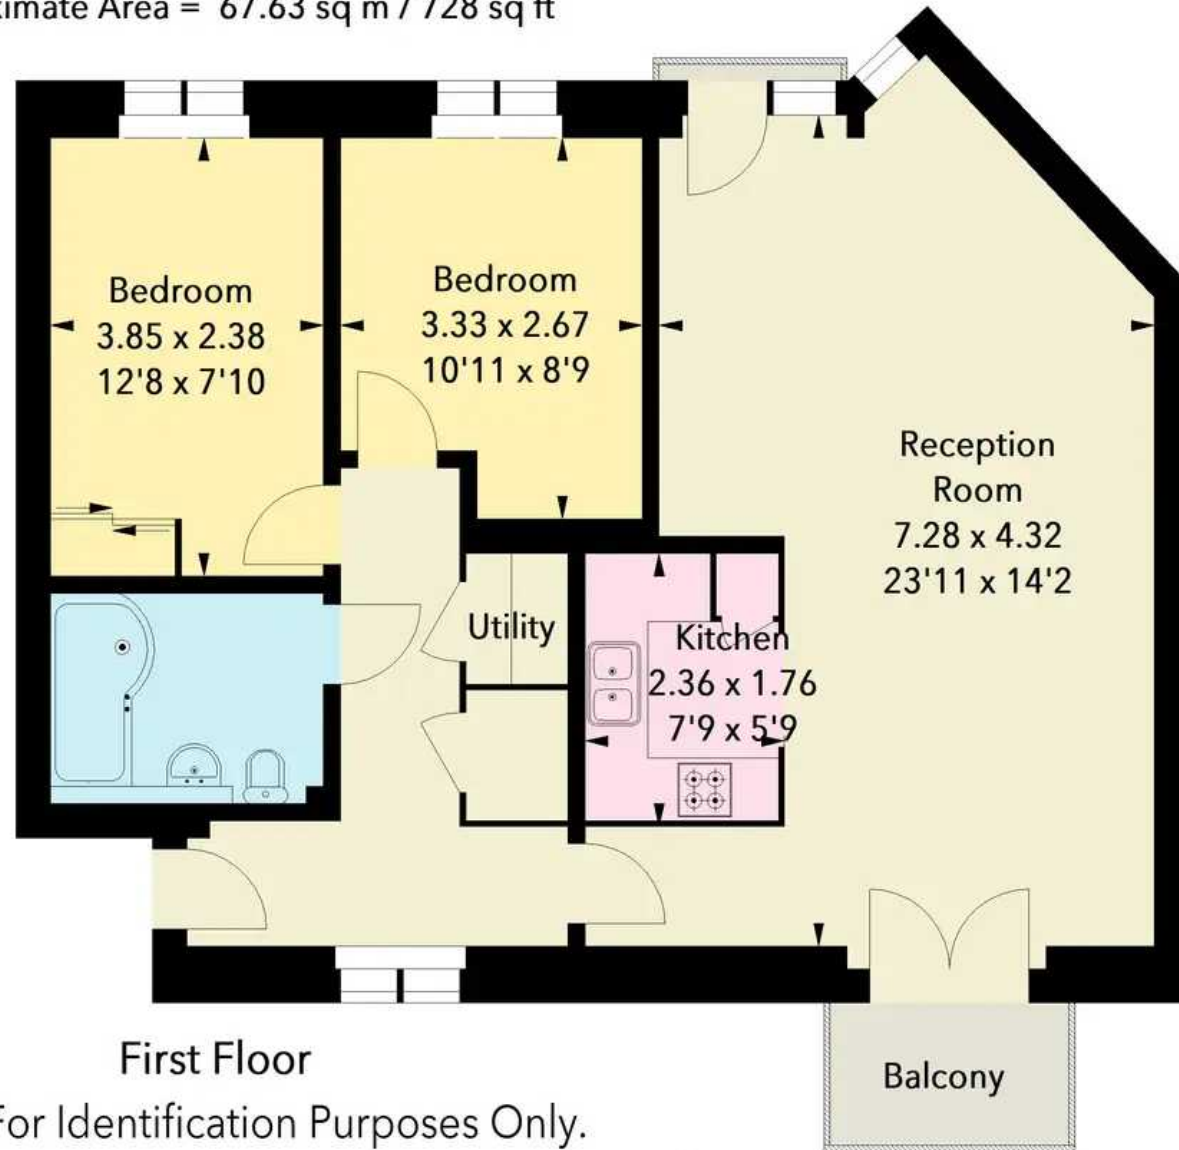

First Floor

Balcony

Illustration For Identification Purposes Only.

All measurements and areas are approximate, not to scale.

© Orange Tree Photography

Communal Entrance Hall

Video entryphone system with individual flat dial. Well maintained, contemporary hallway with lift access to all floors.

Entrance Hallway

With double glazed window to front aspect, built in storage cupboard and utility cupboard, radiator, entryphone system, doors to:

Reception Room

Dual aspect room with private balcony to front aspect and Juliet balcony to rear aspect, two radiators, open to:

Kitchen

Fitted with a range of wall and base storage units with work surfaces over incorporating a sink and drainer unit, built in oven with gas hob and extractor over, integrated appliances, tiled flooring.

Bedroom One



With double glazed window to rear aspect, radiator, fitted wardrobe cupboards with sliding mirrored doors.

Bedroom Two

With double glazed window to rear aspect, radiator.

Bathroom

Fitted with a suite comprising panel enclosed bath with shower over and glass shower screen, pedestal wash hand basin, dual flush wc, tiled splash back areas, tiled flooring, radiator.

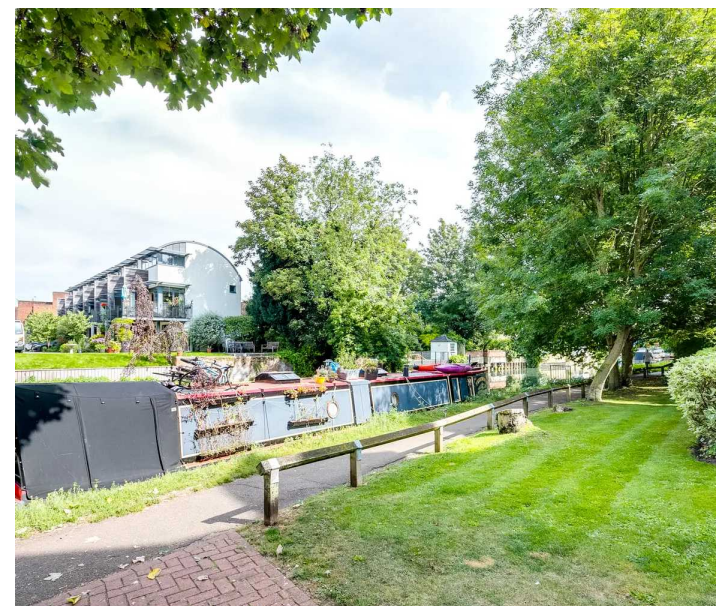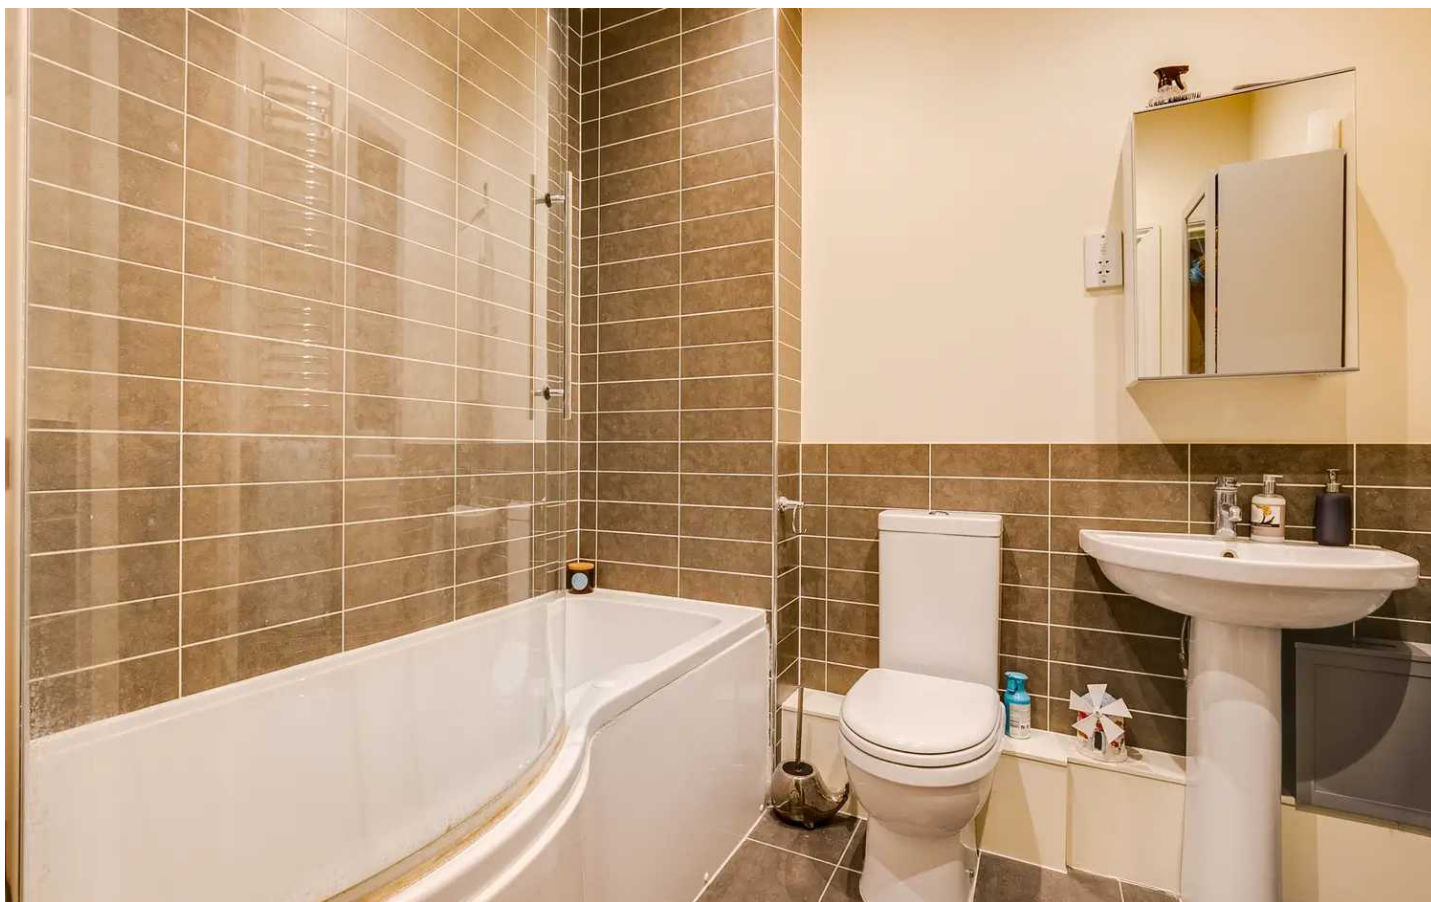



COMMUNAL GARDEN

Neatly kept gardens that directly front the river lea.
The development has secure entry barriers.

ALLOCATED PARKING

1 Parking Space

One allocated parking space.





Elliot Heath Estate Agents

Elliot Heath Estate Agents, 7 Star Street - SG12 7AA

01920 29 33 33

hello@elliotheath.co.uk

elliotheath.co.uk