


MARTINEAU LANE

Norwich NR1 2HX

Freehold | Energy Efficiency Rating : C

To arrange an accompanied viewing please pop in or call us on 01603 336116

FOR SALE
PROPERTY

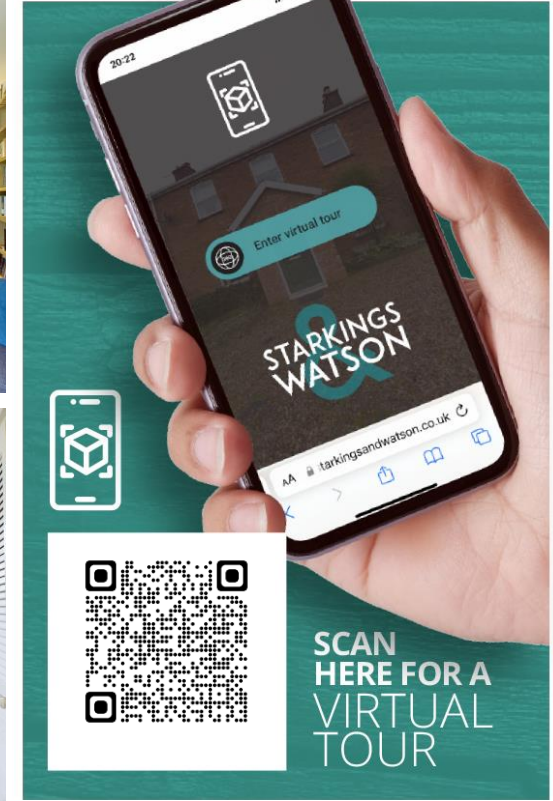

arla | propertymark

PROTECTED

naea | propertymark

PROTECTED



For our full list of available properties, or for a FREE INSTANT online valuation visit

starkingsandwatson.co.uk



STARKINGS
WATSON

- No Chain!
- Rare Non-Estate Setting
- Close to A47 & City Centre
- Modernised Kitchen/Breakfast Room
- Sitting/Dining Room with Picture Window
- Three Spacious Bedrooms
- Family Bathroom with Shower
- Non-Overlooked Gardens & Garage

IN SUMMARY

NO CHAIN. Occupying a RARE NON-ESTATE SETTING on the fringes of Norwich close to the A47, this detached BUNGALOW offers close to 990 Sq. ft (stms) with POTENTIAL to EXTEND or REMODEL. Presented in MOVE-IN CONDITION, the property is designed in a traditional layout, with UP TO THREE BEDROOMS which offer a flexible layout depending on a purchaser's requirements. At present, a HALL ENTRANCE leads to the 17' SITTING/DINING ROOM centred on a FEATURE FIREPLACE and with a PICTURE WINDOW to front, whilst a door takes you to the adjacent KITCHEN/BREAKFAST ROOM, family bathroom with SHOWER, and the THREE BEDROOMS - with one finished with FRENCH DOORS allowing for use as another RECEPTION ROOM. The GARDENS are PRIVATE and NON-OVERLOOKED, with access leading to the GARAGE and DRIVEWAY.

SETTING THE SCENE

Occupying an elevated plot overlooking trees and greenery, a low level brick wall encloses the front

boundary, with a hard standing driveway providing tandem parking and access to the garage. The front garden is laid to lawn and bordered with various plants and flowers.

THE GRAND TOUR

Access can be gained from the hall entrance or via the kitchen where a door leads from the driveway. Heading in via the hall entrance, wood flooring runs underfoot, with the loft access hatch above, and opening into the sitting/dining room. Flooded with natural light and centred on a feature fireplace, a large picture window offers views over trees and green space, whilst wood flooring runs through the room. The adjacent door takes you to the kitchen - a modernised room with a range of mainly base level units and solid wood work surfaces. Featuring a recessed handle design, tiled splash backs rise from the work surface, with wall mounted shelving. The gas hob and electric cooker are integrated, with space for a fridge freezer and washing machine. There is ample room for a breakfast bar, with further cupboards and a door to the driveway. Back into the hall, the family bathroom leads off with an eye catching tiled splash backs, three piece suite and rainfall shower over the bath. Two of the bedrooms lead off the hall and are carpeted, whilst one of the double bedrooms offers wood flooring and is currently used as a further reception room with French doors onto the garden.



To arrange an accompanied viewing please call our Centralised Hub on **01603 336116**



THE GREAT OUTDOORS

From the rear, an area of decking leads out, with a raised lawn accessed via steps. A timber shed and greenhouse can be found, with brick wall boundaries enclosing the space. Mainly laid to lawn, various planted borders and beds can be found.

OUT & ABOUT

Located in the heart of Norwich City Centre to provide an urban retreat, whilst being far enough away from the hustle and bustle, but within convenient walking distance to the football ground, train station and Riverside complex. A number of pubs, cafes, restaurants, cinema and bars can be found along with a fantastic shopping outlet. Easy access to main road links can be found in particular the A11 and A47.

FIND US

Postcode : NR1 2HX

What3Words : ///until.actual.bunk

VIRTUAL TOUR

View our virtual tour for a full 360 degree of the interior of the property.


Disclaimer: Whilst every care has been taken to prepare these sales particulars, they are for guidance purposes only. All measurements are approximate are for general guidance purposes only and whilst every care has been taken to ensure their accuracy, they should not be relied upon and potential buyers are advised to recheck the measurements.

Price:



For our full list of available properties, or for a **FREE INSTANT** online valuation visit

starkingsandwatson.co.uk

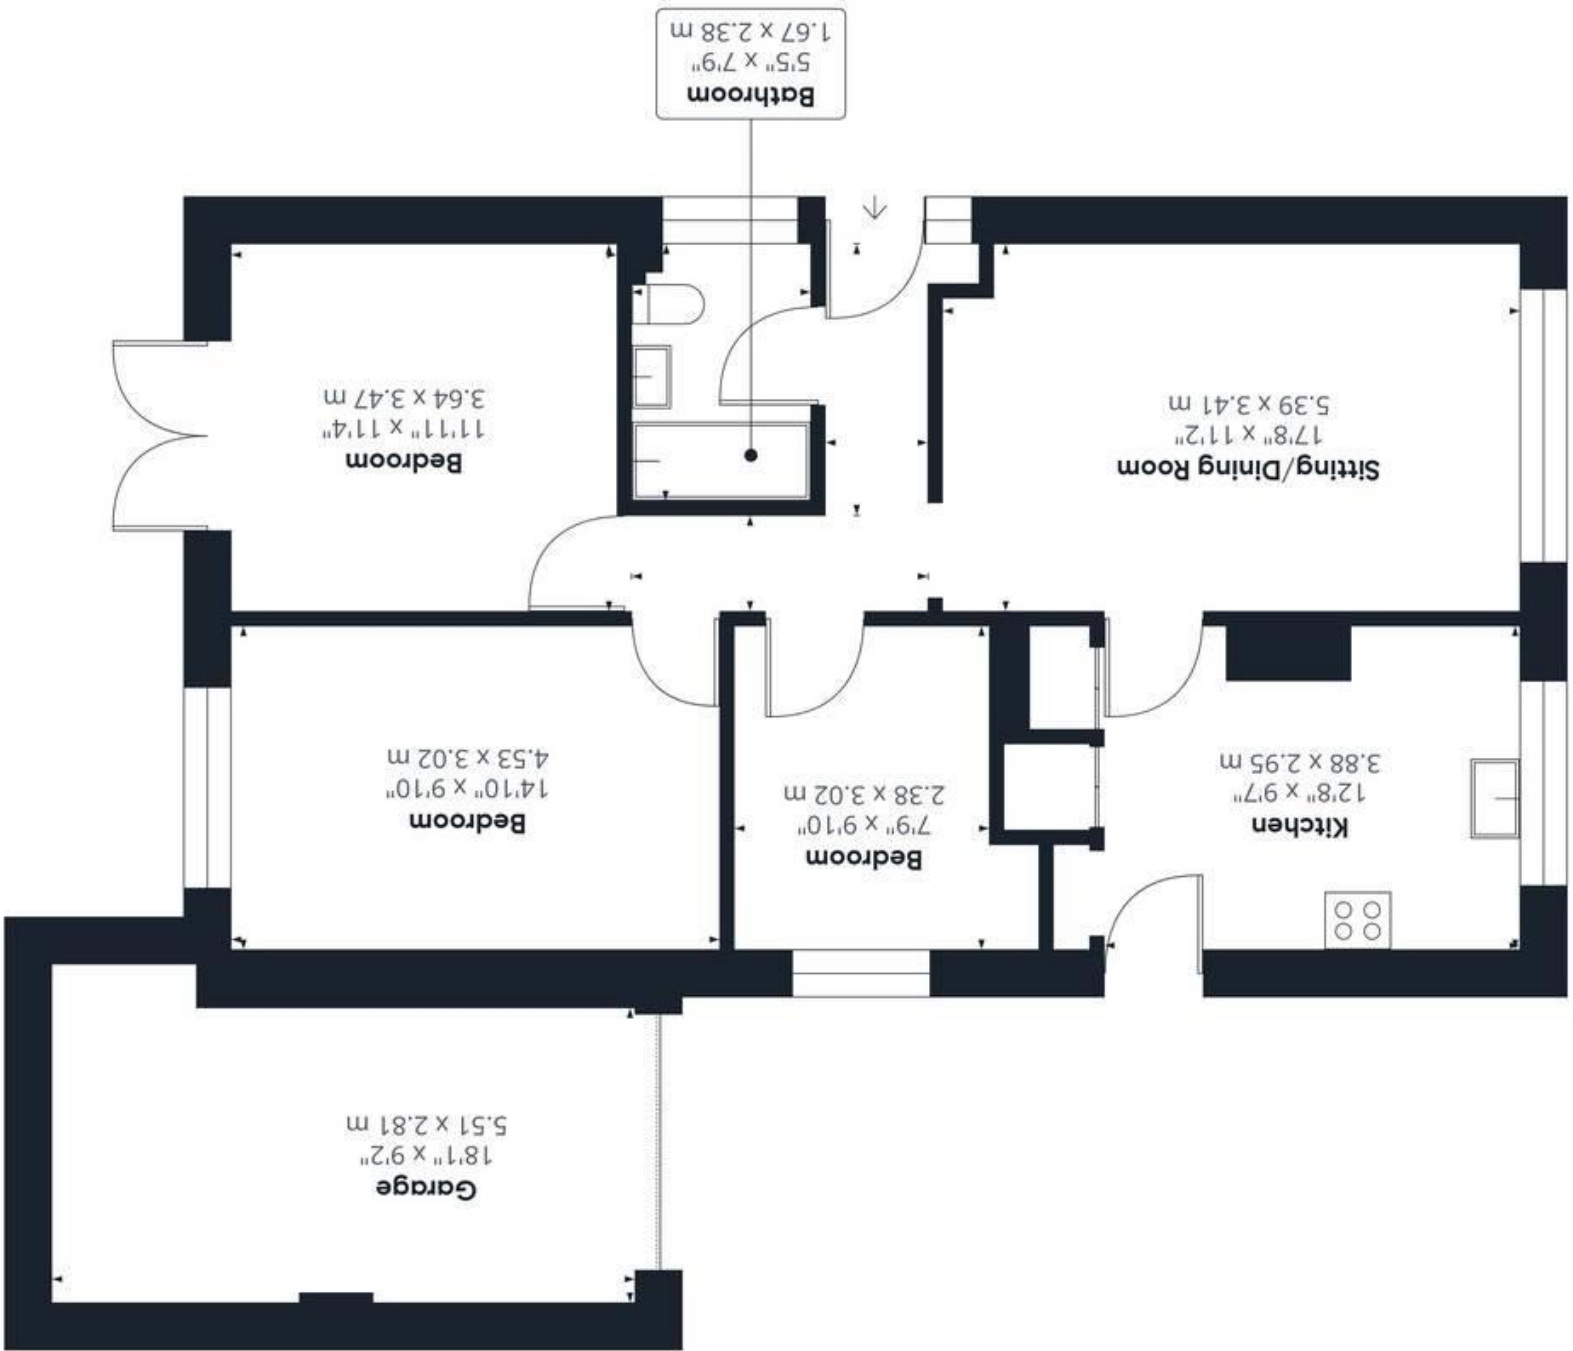

GIRAFFE 360
 While every attempt has been made to ensure accuracy, all measurements are approximate, not to scale. This floor plan is for illustrative purposes only.

(1) Excluding balconies and terraces.

Approximate total area^m
 989.18 ft²
 91.9 m²

