




1. DO NOT SCALE DRAWING. IF IN DOUBT CONTACT DMS ARCHITECTURE LTD
2. ALL DIMENSIONS ARE IN MILLIMETRES UNLESS NOTED OTHERWISE.
3. NOT FOR CONSTRUCTION UNLESS STATED OTHERWISE.
4. WHEN APPROPRIATE, THIS DRAWING IS TO BE READ IN CONJUNCTION WITH PROJECT SPECIFIC DESIGNERS RISK ASSESSMENTS, PRODUCED IN ACCORDANCE WITH REQUIREMENTS OF REGULATION 13 OF THE CONSTRUCTION (DESIGN AND MANAGEMENT) REGULATIONS 2007.
5. THE DESIGN SHOWN ON THIS DRAWING IS THE PROPERTY OF DMS ARCHITECTURE LTD AND IS NOT TO BE USED OR ITS CONTENTS COPIED, COMMUNICATED OR DISCLOSED, IN WHOLE OR IN PART, EXCEPT IN ACCORDANCE WITH A CONTRACT, LICENCE OR AGREEMENT IN WRITING WITH DMS ARCHITECTURE LTD.

**NOTES**


THIS DRAWING TO BE READ IN CONJUNCTION WITH DRAWINGS 1819-(01)001, 002, 003, 005, 006, 007

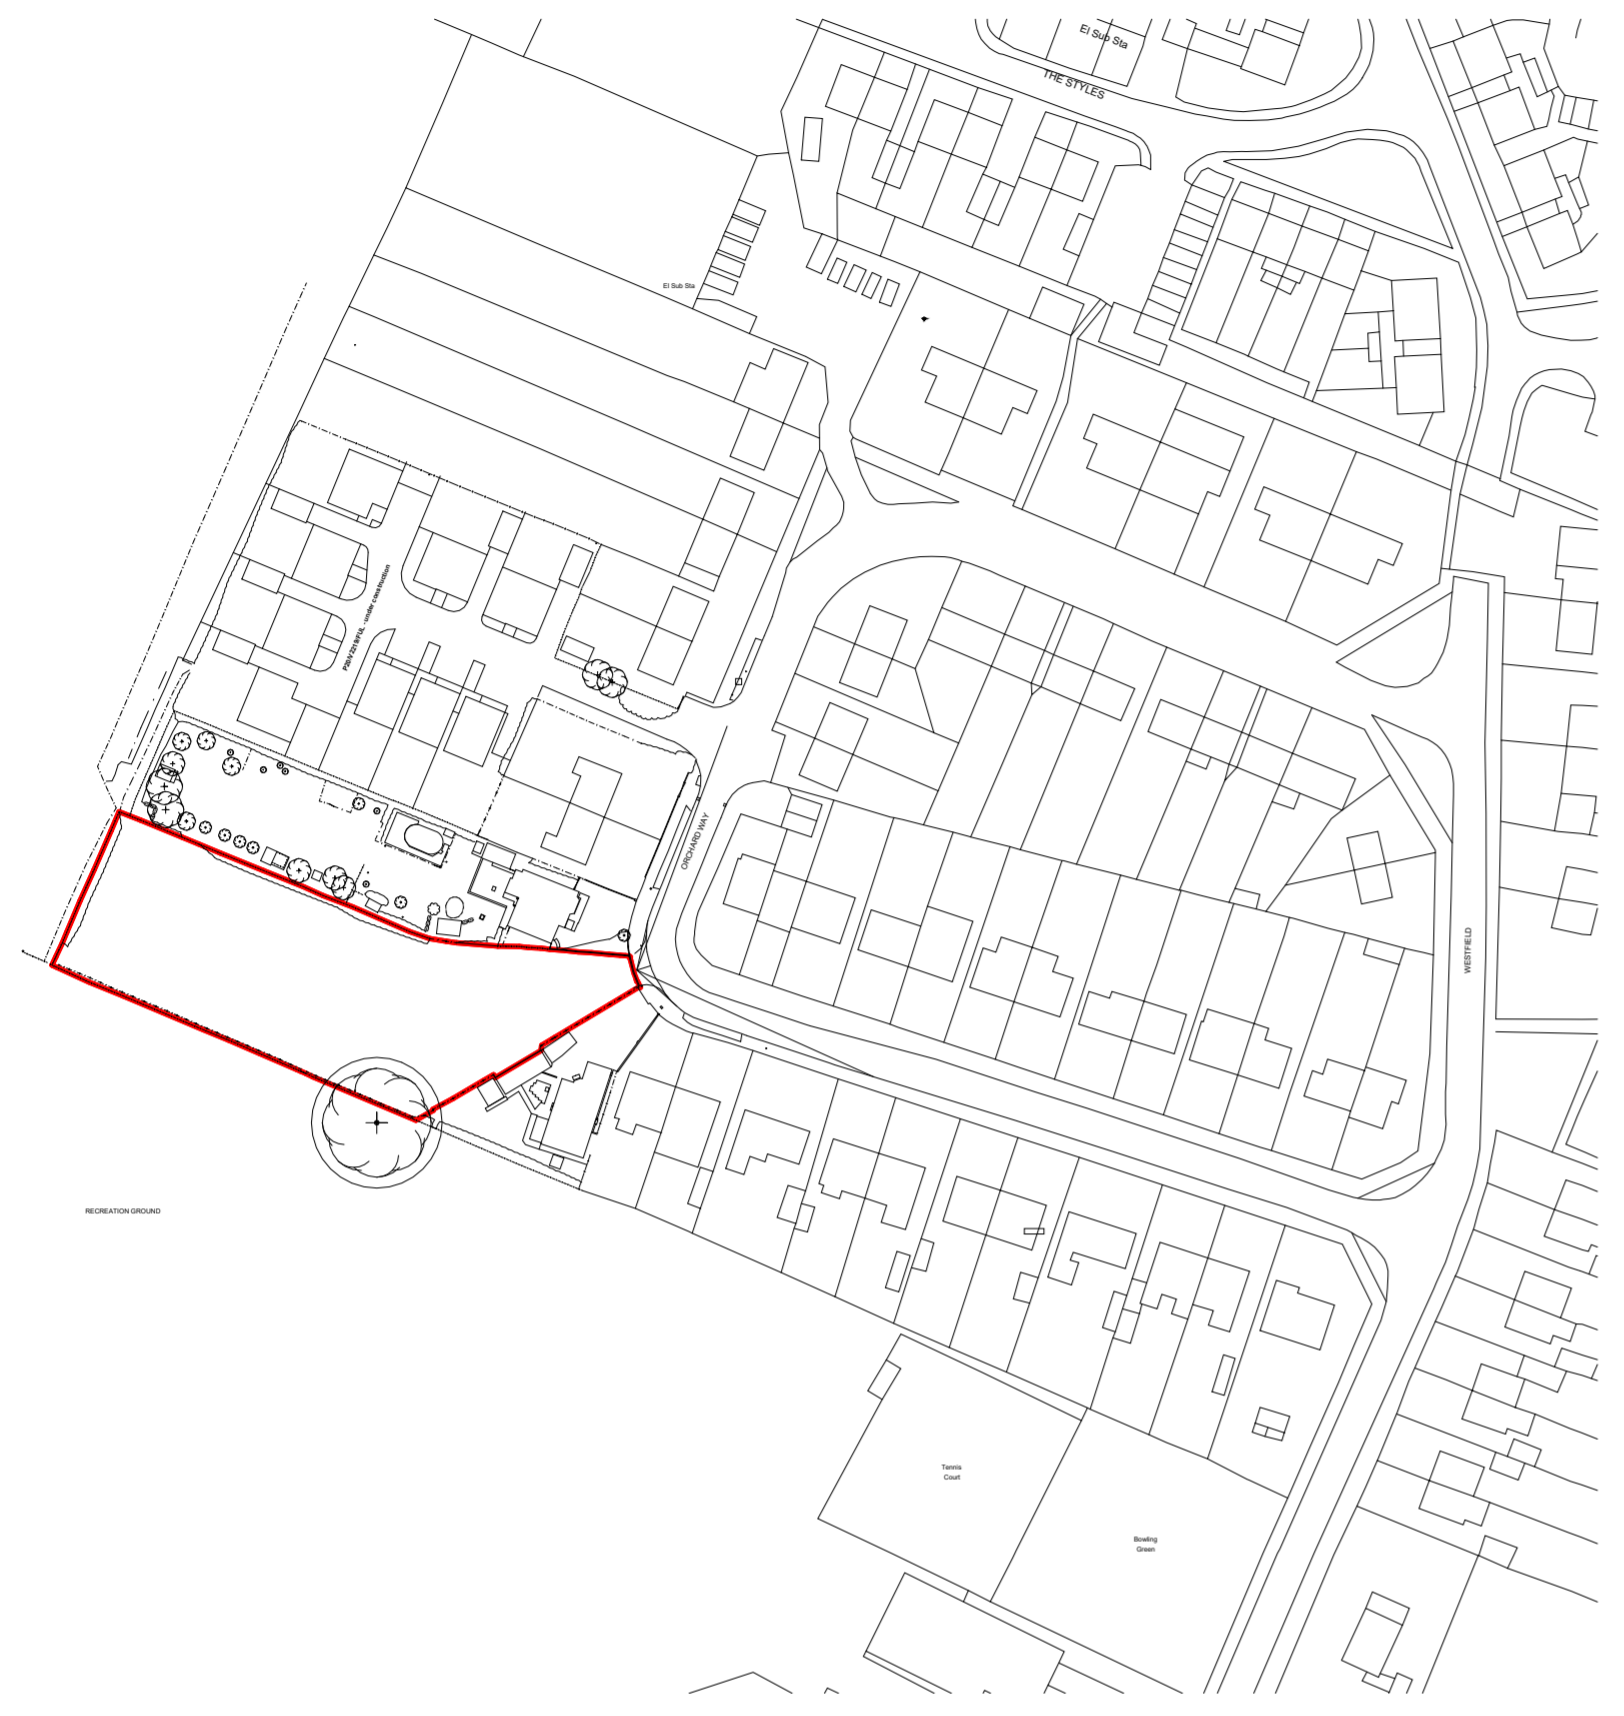

**1 SITE LOCATION PLAN**  
1 : 1250

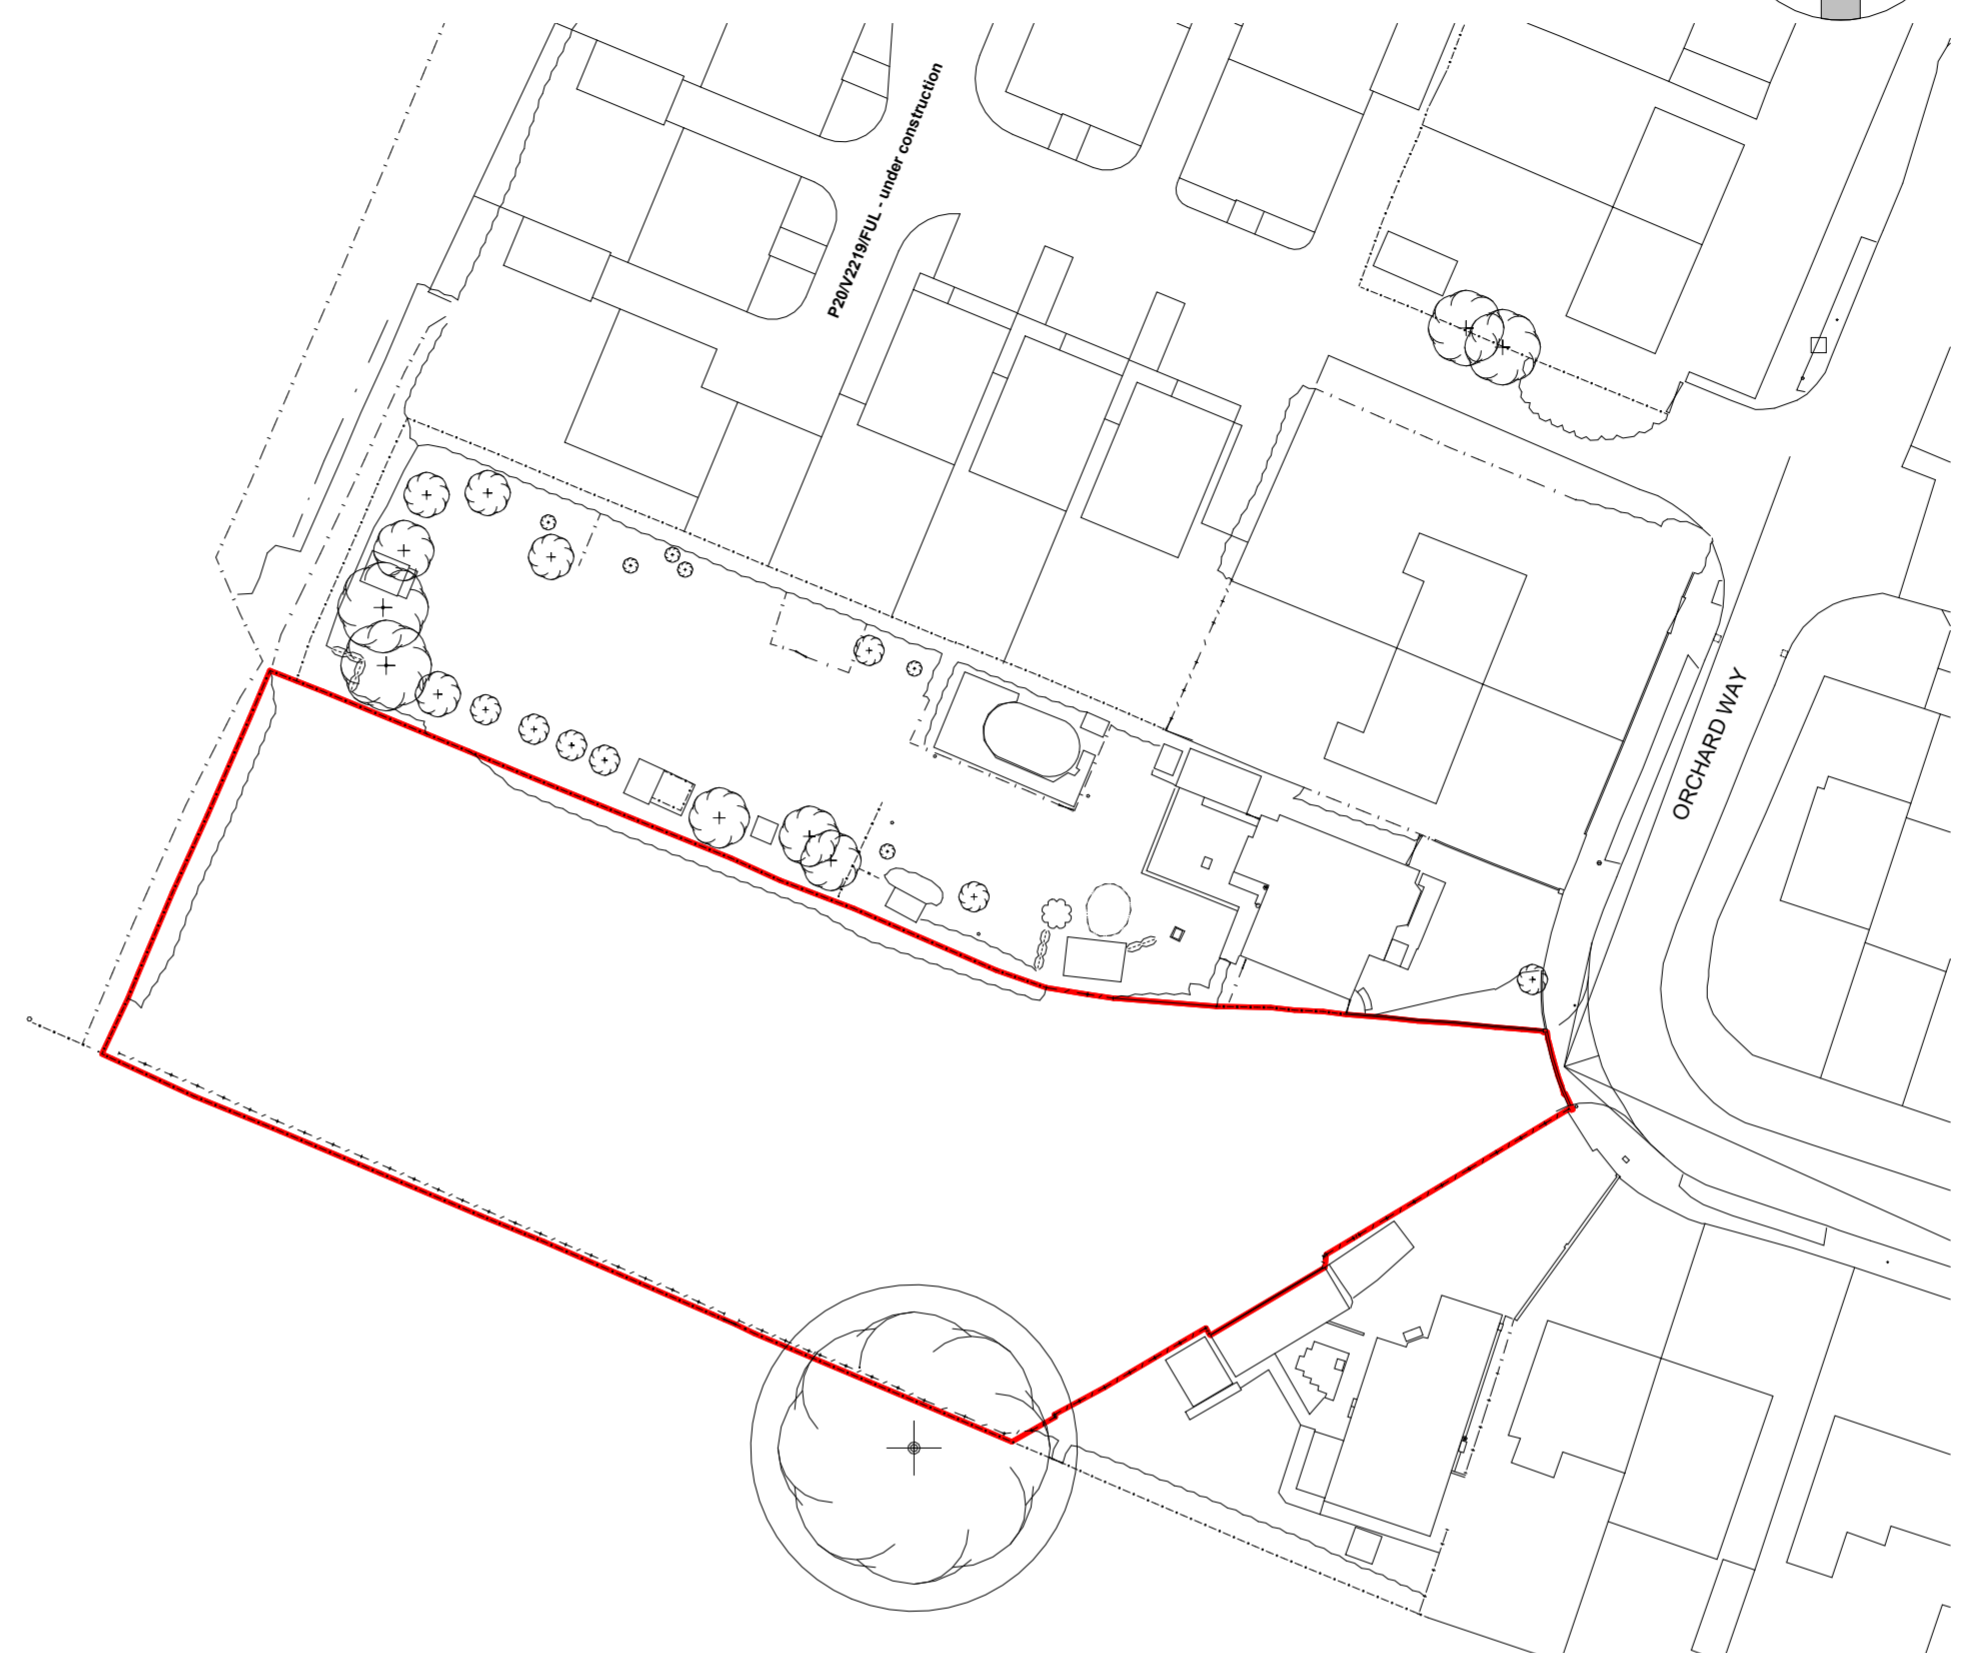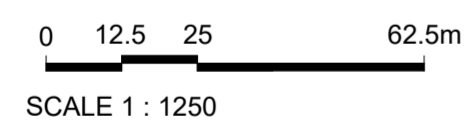

**2 SITE BLOCK PLAN**  
1 : 500

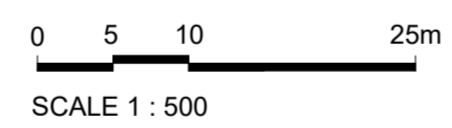

A	12/10/23	ISSUED FOR PLANNING	PMD	MS
REV	DATE	DESCRIPTION	DRN.	CKD.



**ARCHITECTURE**  
THE OLD POST OFFICE, 20B ROPERGATE  
PONTEFRAC, WF8 1LY  
Tel 01924 899749  
Email: mail@dmsarchitecture.co.uk www.dmsarchitecture.co.uk

PROJECT  
25 ORCHARD WAY  
FELTHAM PROPERTIES LTD  
HARWELL, DIDCOT,  
OXFORDSHIRE, OX11 0LQ

TITLE  
LOCATION PLAN AND BLOCK PLAN

STAGE  
3 - PLANNING

SCALE AS INDICATED@ A2	DATE 06/30/23
---------------------------	------------------

DRAWN PMD	CHECKED MS
--------------	---------------

DRAWING No. 1819- DMS- XX- 00- M2- A- (20)003	REV. A
--	-----------

SUITABILITY PI	PROJECT No. 1819
-------------------	---------------------