



1. DO NOT SCALE DRAWING. IF IN DOUBT CONTACT DMS ARCHITECTURE LTD
2. ALL DIMENSIONS ARE IN MILLIMETRES UNLESS NOTED OTHERWISE.
3. NOT FOR CONSTRUCTION UNLESS STATED OTHERWISE.
4. WHEN APPROPRIATE, THIS DRAWING IS TO BE READ IN CONJUNCTION WITH PROJECT SPECIFIC DESIGNERS RISK ASSESSMENTS, PRODUCED IN ACCORDANCE WITH REQUIREMENTS OF REGULATION 13 OF THE CONSTRUCTION (DESIGN AND MANAGEMENT) REGULATIONS 2007.
5. THE DESIGN SHOWN ON THIS DRAWING IS THE PROPERTY OF DMS ARCHITECTURE LTD AND IS NOT TO BE USED OR ITS CONTENTS COPIED, COMMUNICATED OR DISCLOSED, IN WHOLE OR IN PART, EXCEPT IN ACCORDANCE WITH A CONTRACT, LICENCE OR AGREEMENT IN WRITING WITH DMS ARCHITECTURE LTD.

NOTES

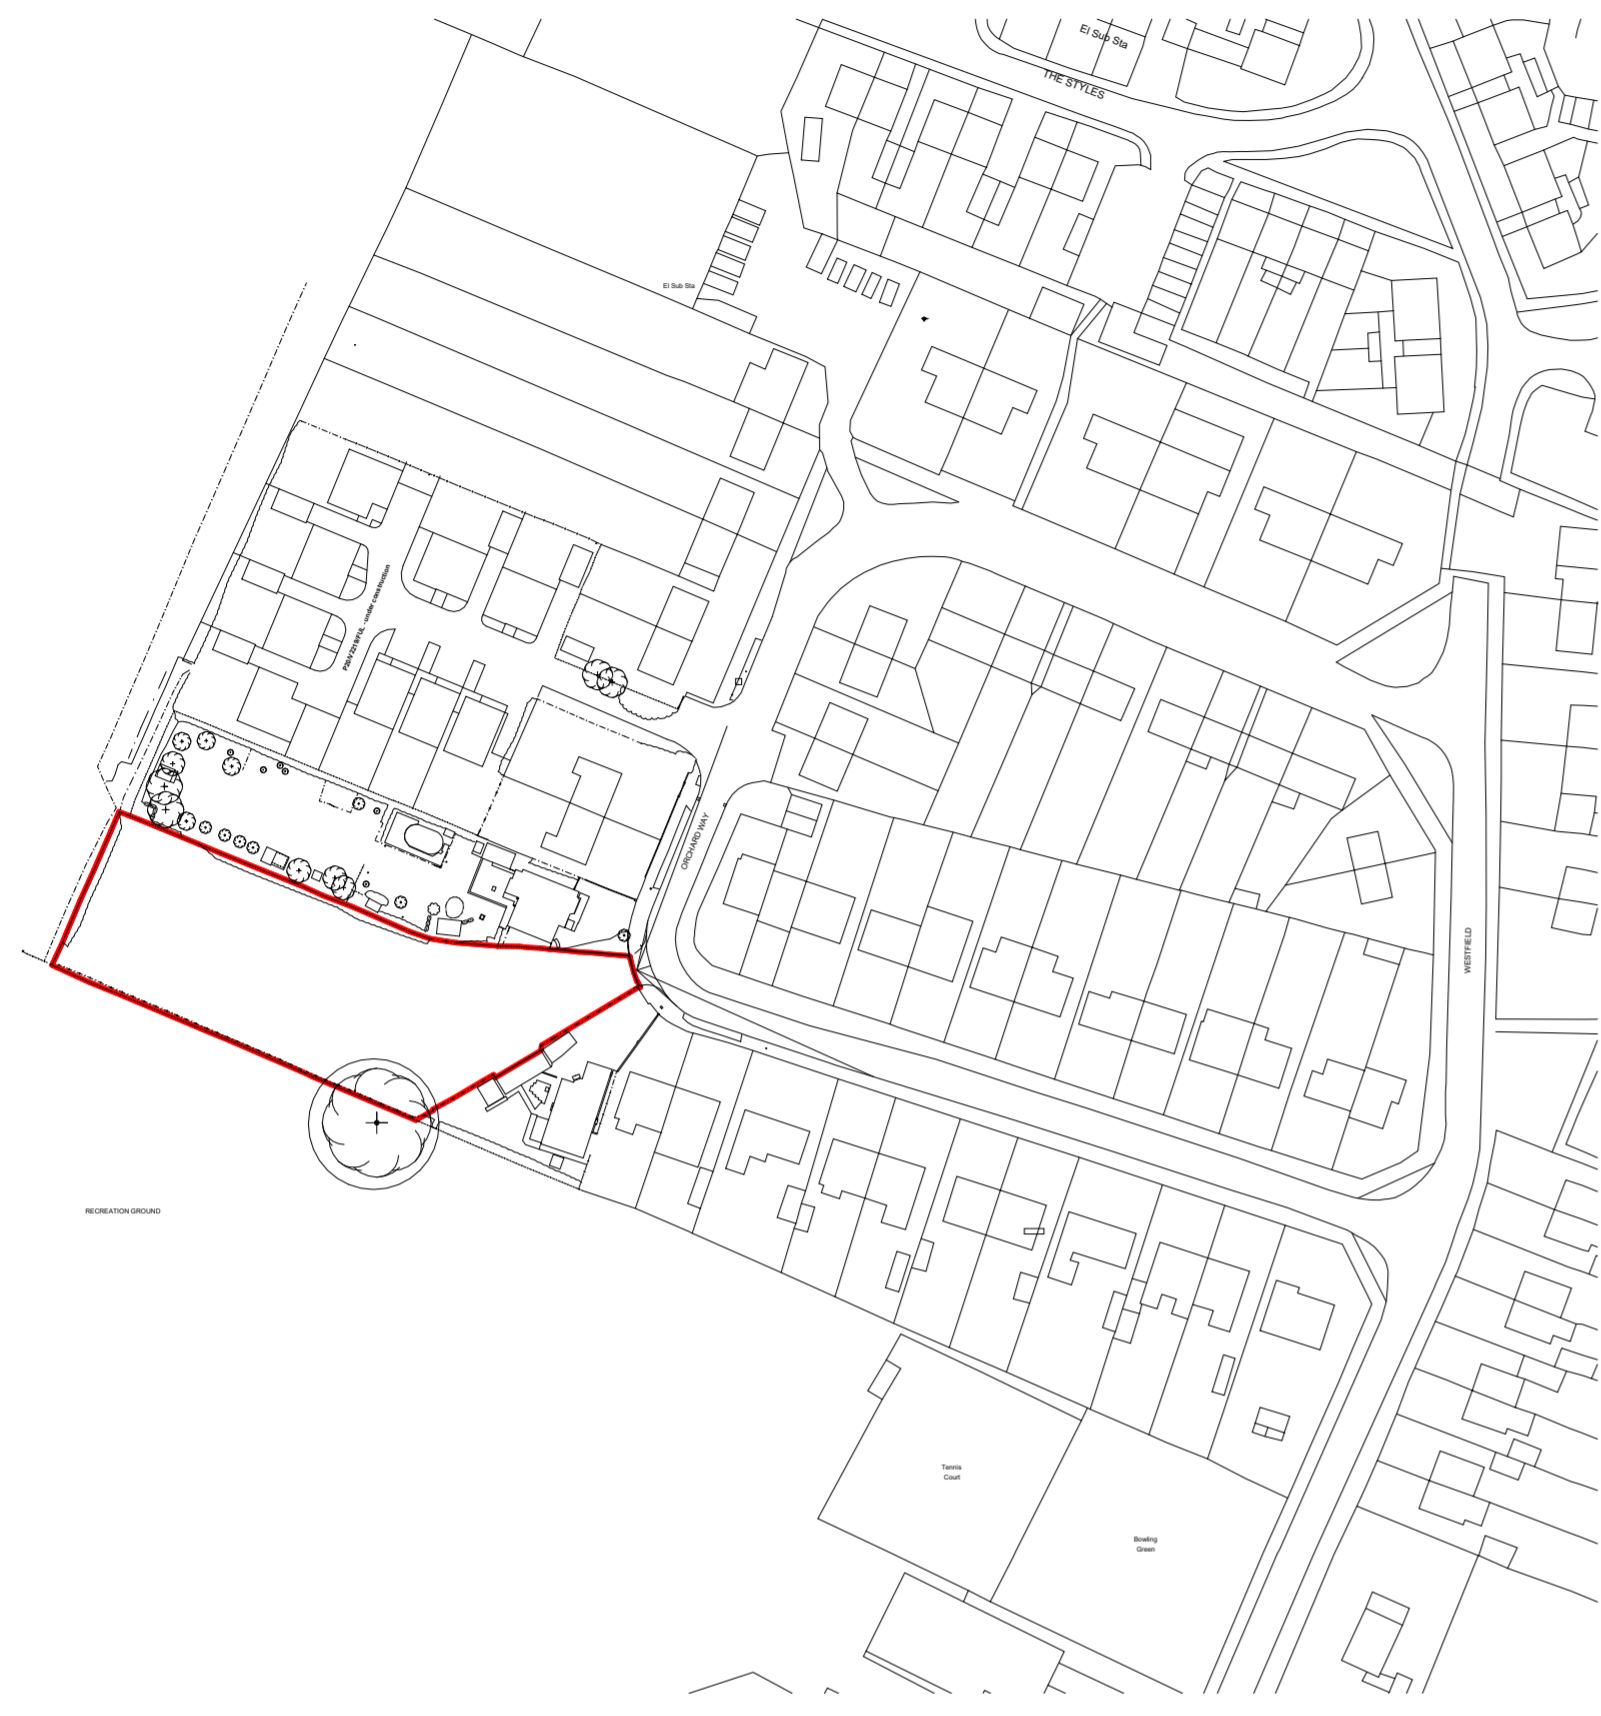

1 SITE LOCATION PLAN
1 : 1250

0 12.5 25 62.5m
SCALE 1 : 1250

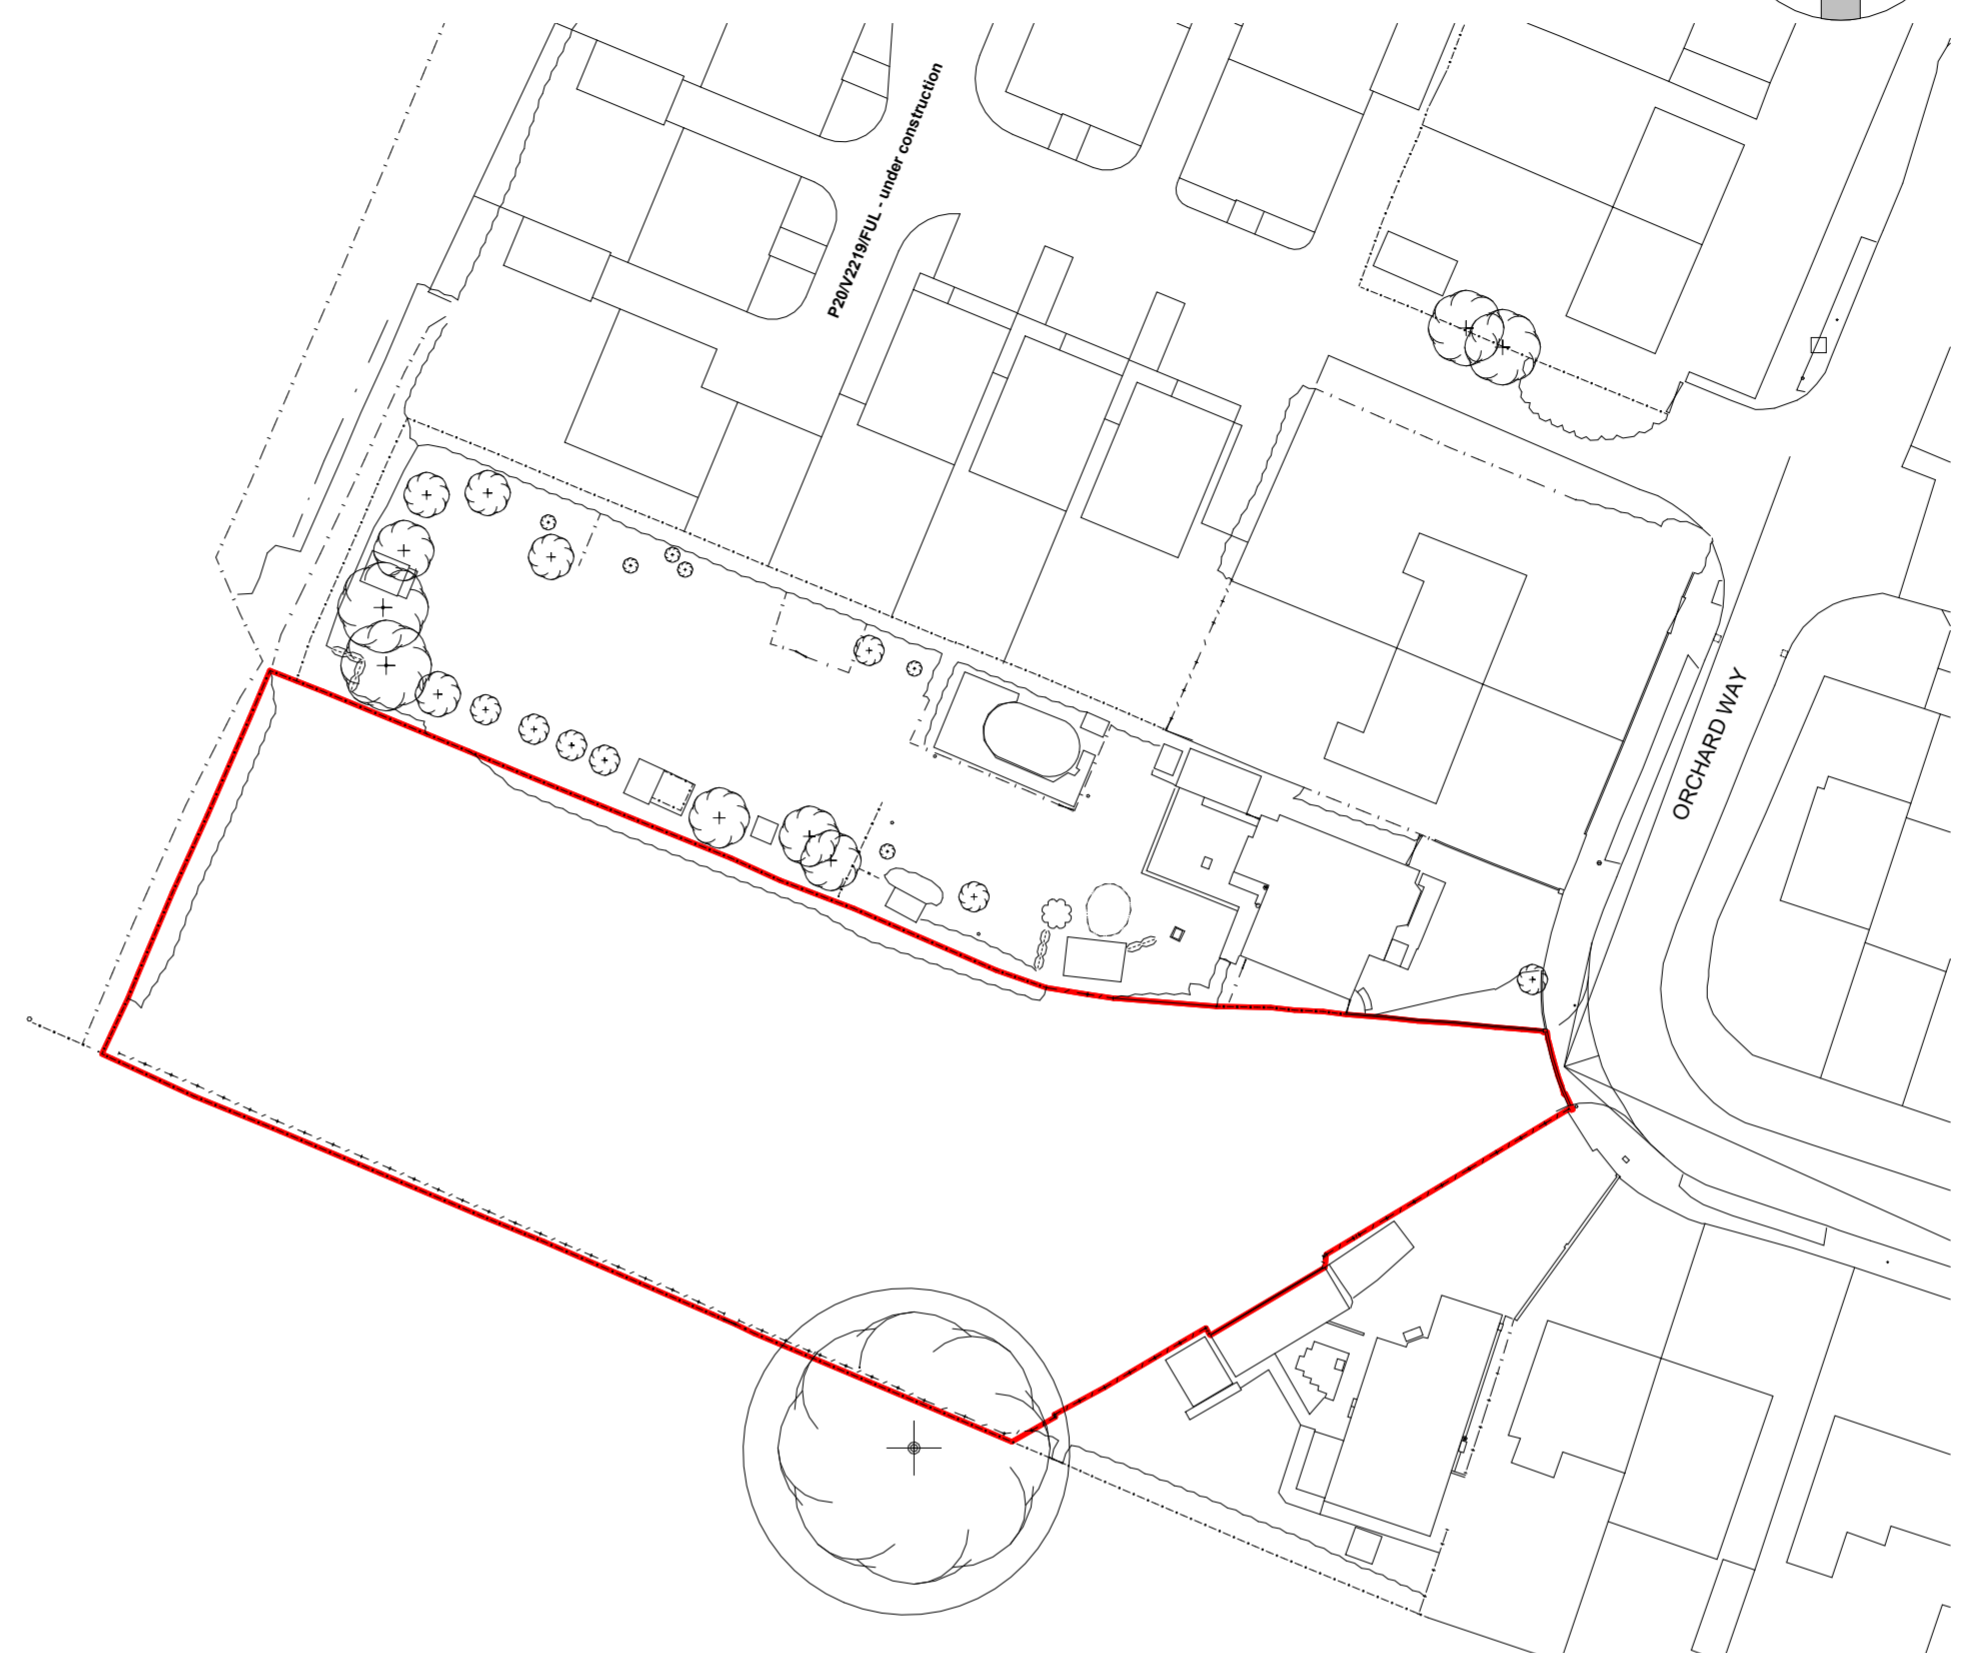

2 SITE BLOCK PLAN
1 : 500

0 5 10 25m
SCALE 1 : 500

DRAWING NOTES

PLANNING DRAWINGS ONLY - NOT TO BE USED FOR CONSTRUCTION PURPOSES.

THIS DRAWING HAS BEEN SUPERIMPOSED ONTO AN ORDNANCE SURVEY IMAGE AND IS THEREFORE SUBJECT TO A DETAILED BOUNDARY AND LEVELS SURVEY OF THE SITE. IT IS ALSO SUBJECT TO CONFIRMATION OF LEGAL OWNERSHIP BOUNDARIES, APPROVALS AND AGREEMENTS OF ALL STATUTORY AUTHORITIES AND UNDERTAKERS NECESSARY FOR ALL SUPPLIES, WAY LEAVES AND DIVERSIONS, ALL OF WHICH ARE UNKNOWN AT THE TIME OF PREPARING THIS DRAWING. THIS DRAWING IS ALSO SUBJECT TO ALL NECESSARY LOCAL AUTHORITY APPROVALS AND AGREEMENTS.

THE DESIGN INFORMATION ON THIS DRAWING IS ALSO SUBJECT TO REVIEW BY A CLIENT APPOINTED PRINCIPAL DESIGNER, WHO WILL HAVE OVERALL RESPONSIBILITY FOR THE COORDINATION OF THE CDM (CONSTRUCTION, DESIGN AND MANAGEMENT) REGULATIONS 2015. AT THIS FEASIBILITY STAGE, A FULL DESIGN ASSESSMENT HAS NOT BEEN UNDERTAKEN.

ALL MEASUREMENTS AND AREAS ARE BASED ON PRELIMINARY DRAWINGS AND ARE SUBJECT TO DESIGN DEVELOPMENT AND M&E / STRUCTURAL ENGINEER'S INPUT & STANDARD BUILDING TOLERANCES (I.E. 3%).

ALL DIMENSIONS TO BE CHECKED ON SITE BY THE PRINCIPLE CONTRACTOR FOR ACCURACY. IT REMAINS THE RESPONSIBILITY OF THE BUILDING CONTRACTOR TO ENSURE THAT ALL COMPONENTS AND MATERIALS USED ARE OF SPECIFICATION AND SIZE ETC. TO SUIT THE PROPOSED APPLICATION AND ARE INSTALLED/USED IN STRICT ACCORDANCE WITH THE RELEVANT MANUFACTURER'S RECOMMENDATIONS. ALL PREFABRICATED ITEMS TO BE MEASURED AND APPROVED ON SITE BY PRINCIPLE CONTRACTOR PRIOR TO ORDER. DMS ARCHITECTURE ACCEPTS NO RESPONSIBILITY FOR INACCURATE DIMENSIONS. IF IN DOUBT ASK.

ALL WORK TO BE CARRIED OUT IN ACCORDANCE WITH CURRENT BUILDING REGULATIONS, DEFRA - LIMITING THERMAL BRIDGING AND AIR CHANGE; ROBUST CONSTRUCTION DETAILS FOR DWELLINGS AND SIMILAR BUILDINGS TOGETHER WITH ALL RELEVANT BRITISH STANDARDS AND CODES OF PRACTICE AND TO THE SATISFACTION OF THE RESPECTIVE BUILDING INSPECTOR.

POSITIONS OF ANY EXISTING SERVICES AND DRAINS ETC. ARE ASSUMED ONLY. THE INVESTIGATION/RESEARCH AND EXCAVATION OF SAME REMAINS THE RESPONSIBILITY OF THE BUILDING CONTRACTOR

THIS DRAWING TO BE READ IN CONJUNCTION WITH DRAWINGS 1819-(01)001, 002, 003, 005, 006, 007

A	12/10/23	ISSUED FOR PLANNING	PMD	MS
REV	DATE	DESCRIPTION	DRN.	CKD.

DMS
ARCHITECTURE
THE OLD POST OFFICE, 20B ROPERGATE
PONTEFRAC, WF8 1LY
Tel 01924 899749
Email: mail@dmsarchitecture.co.uk www.dmsarchitecture.co.uk

PROJECT
25 ORCHARD WAY
FELTHAM PROPERTIES LTD
HARWELL, DIDCOT,
OXFORDSHIRE, OX11 0LQ

TITLE
LOCATION PLAN AND BLOCK PLAN

STAGE
3 - PLANNING

SCALE	DATE
AS INDICATED@ A2	06/30/23

DRAWN	CHECKED
PMD	MS

DRAWING No.	REV.
1819- DMS- XX- 00- M2- A- (20)003	A

SUITABILITY	PROJECT No.
PI	1819