
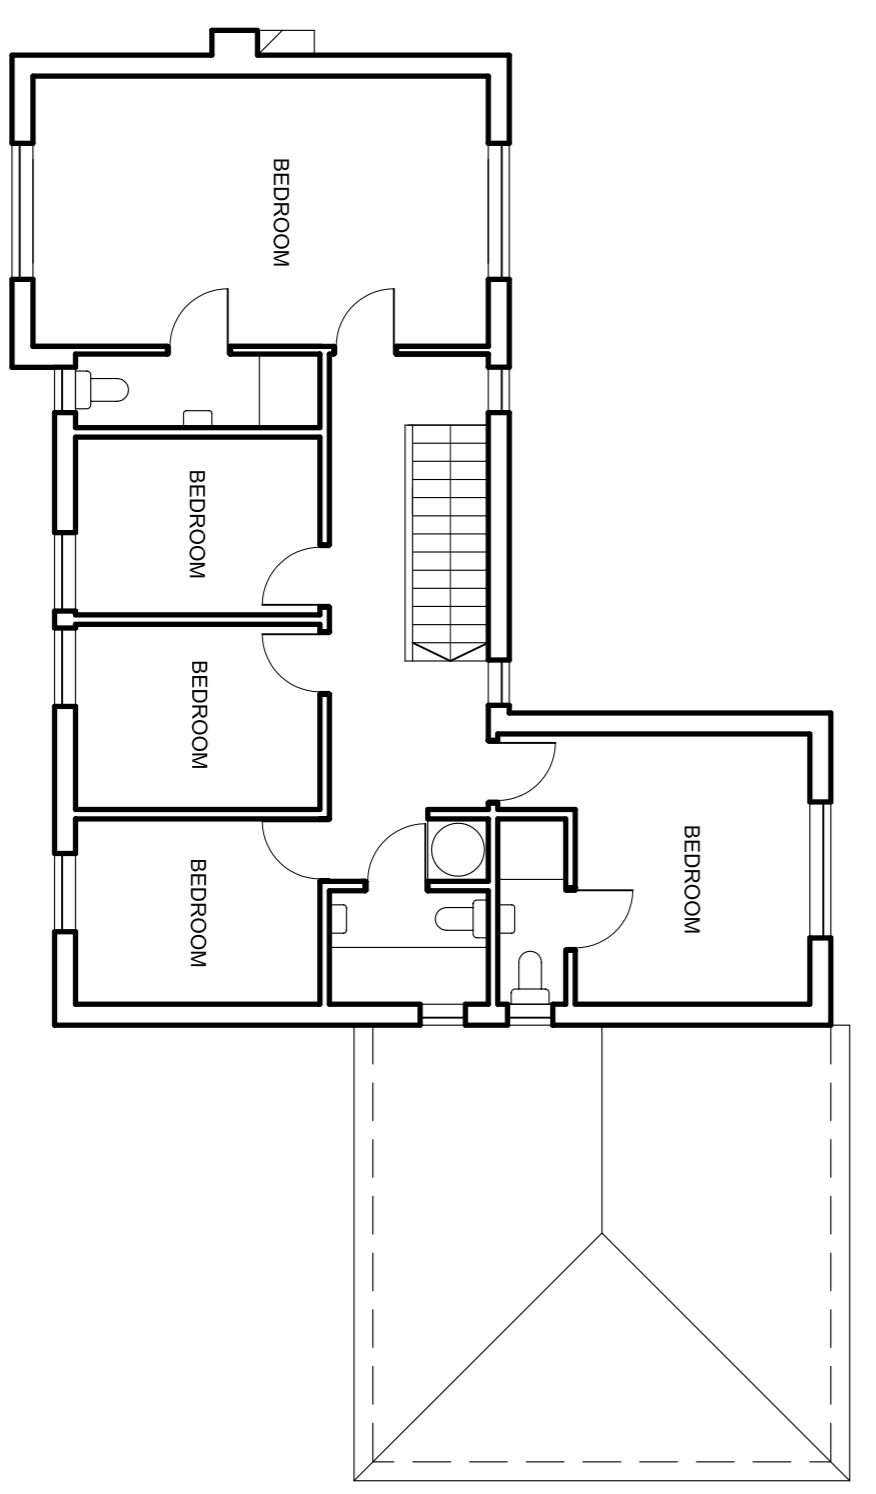
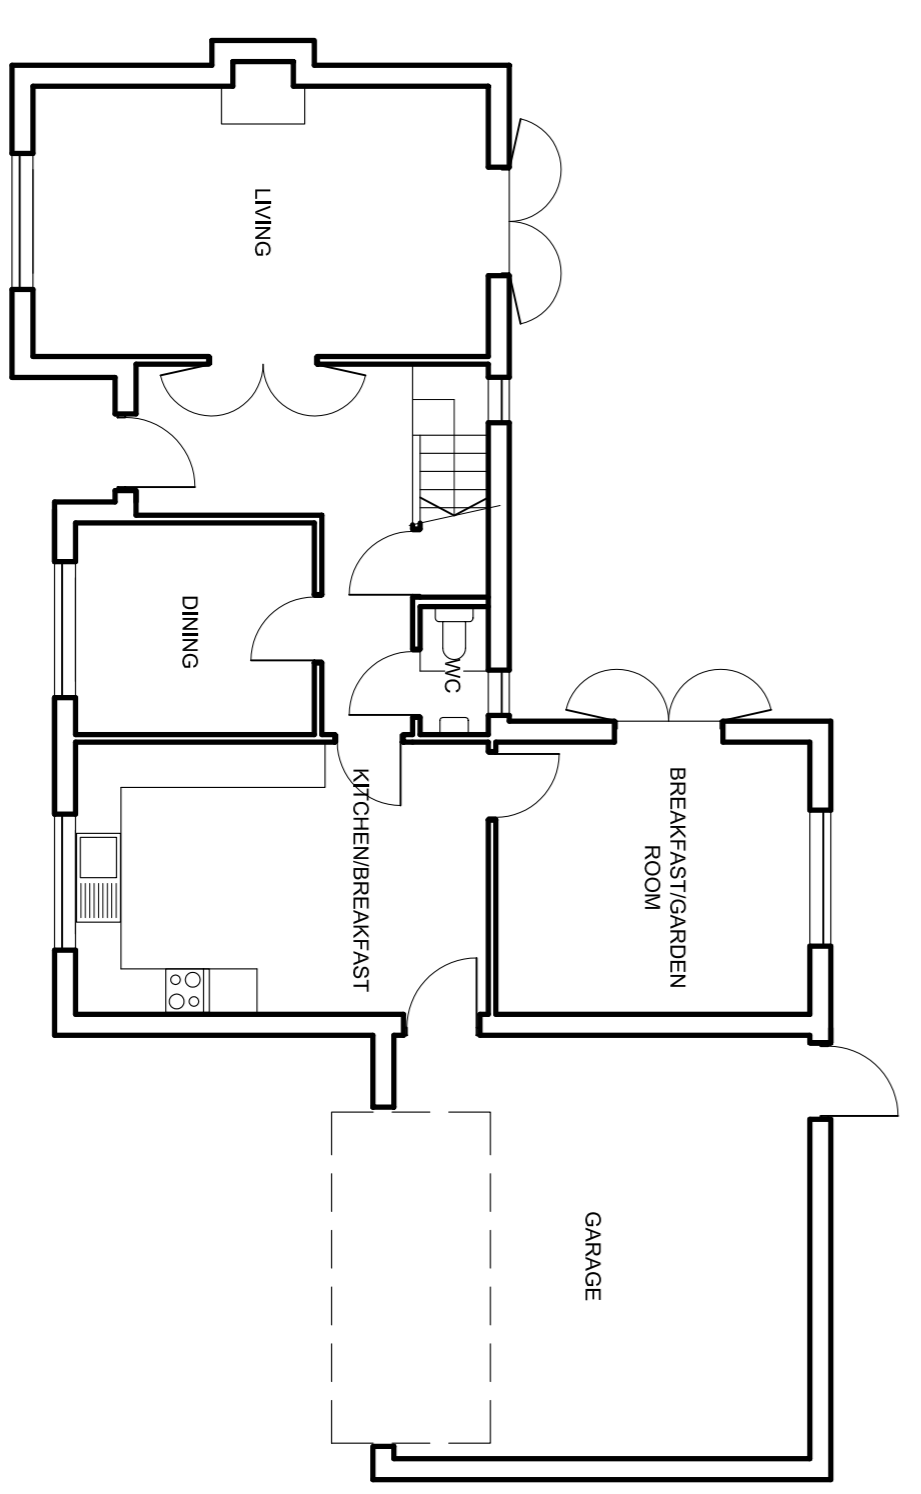
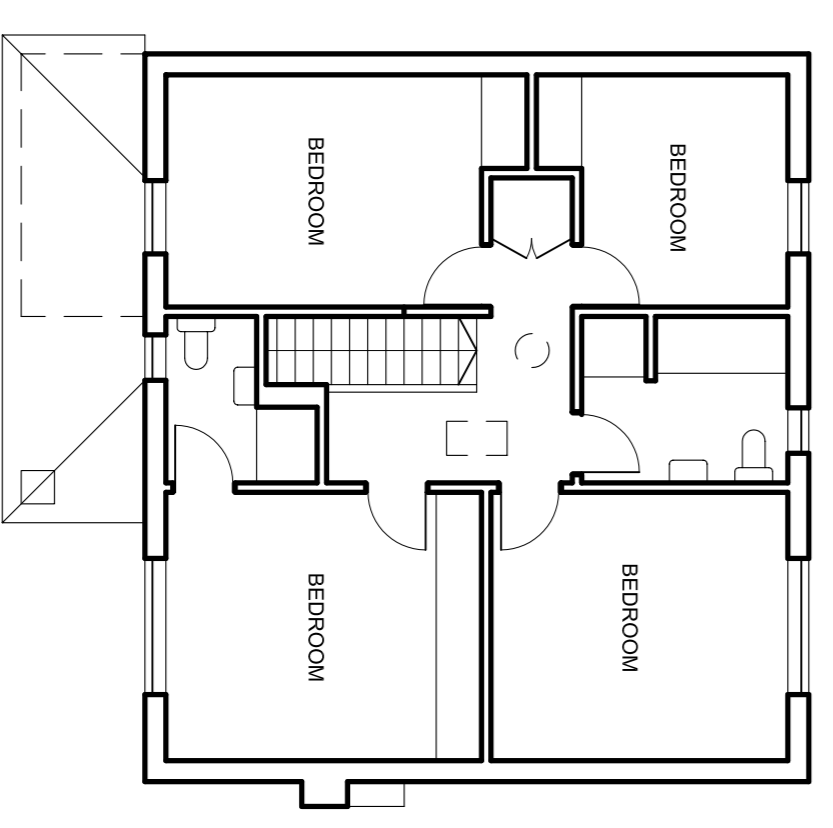
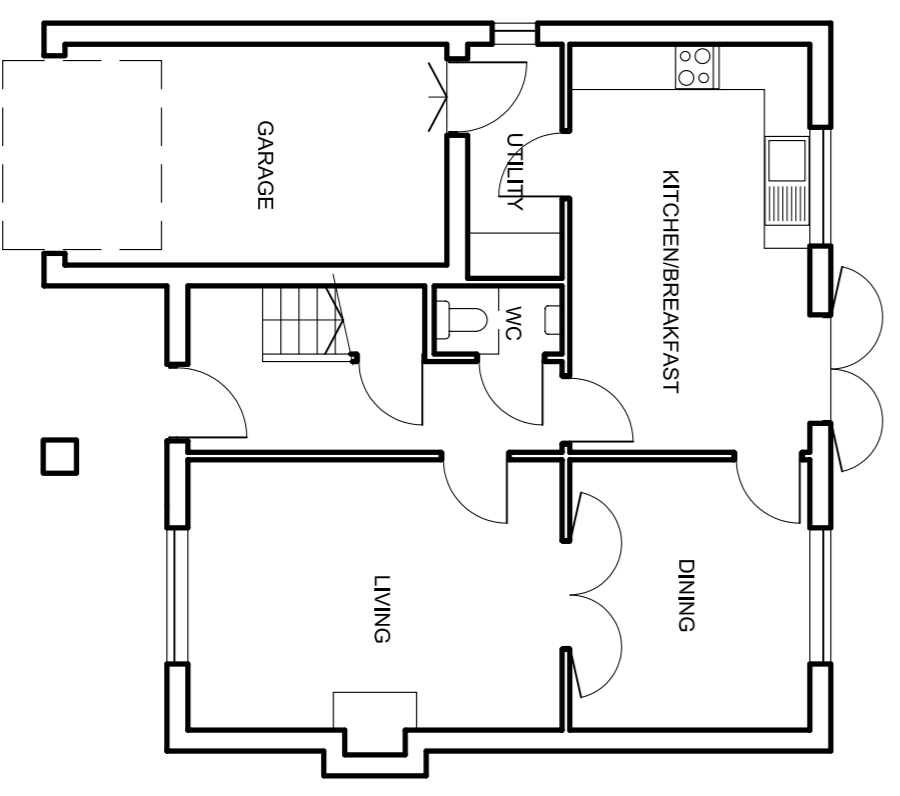
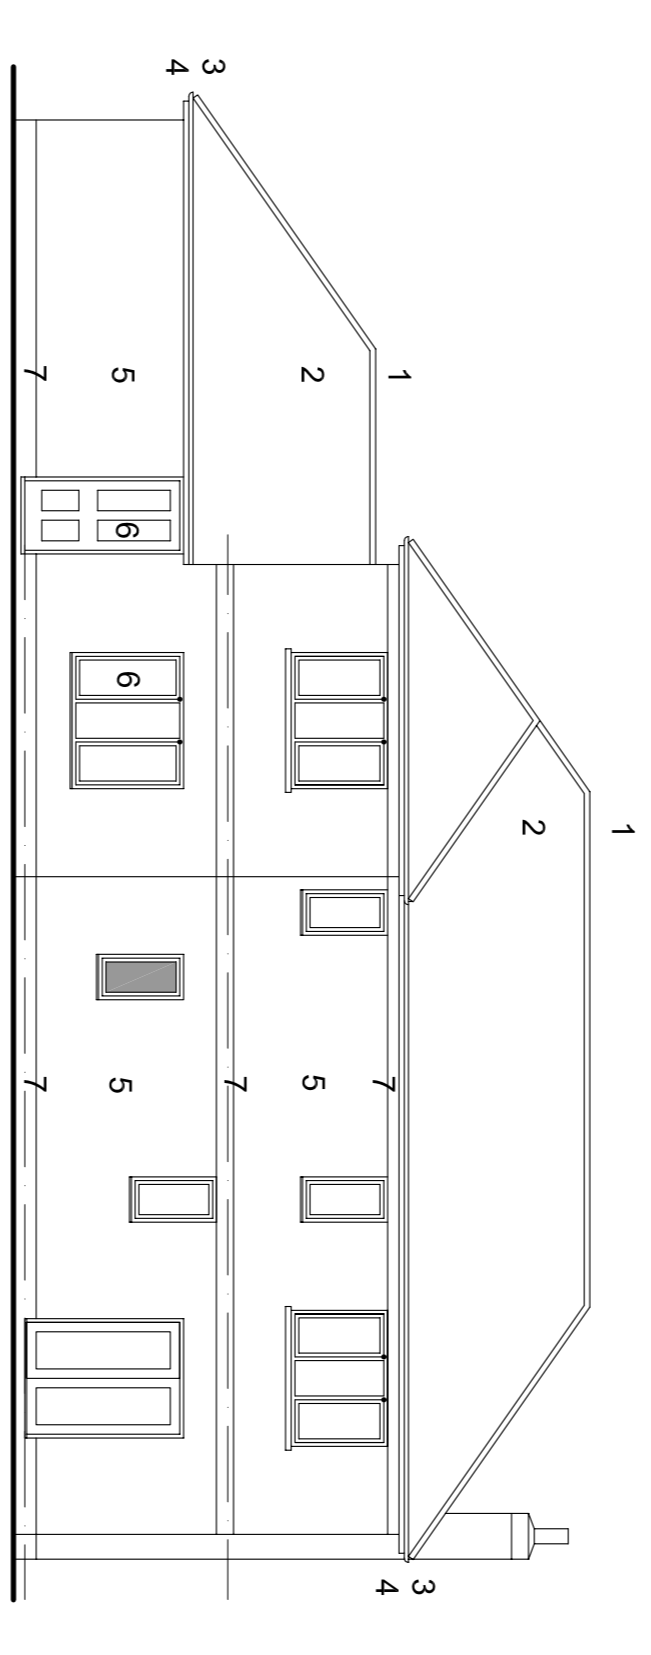
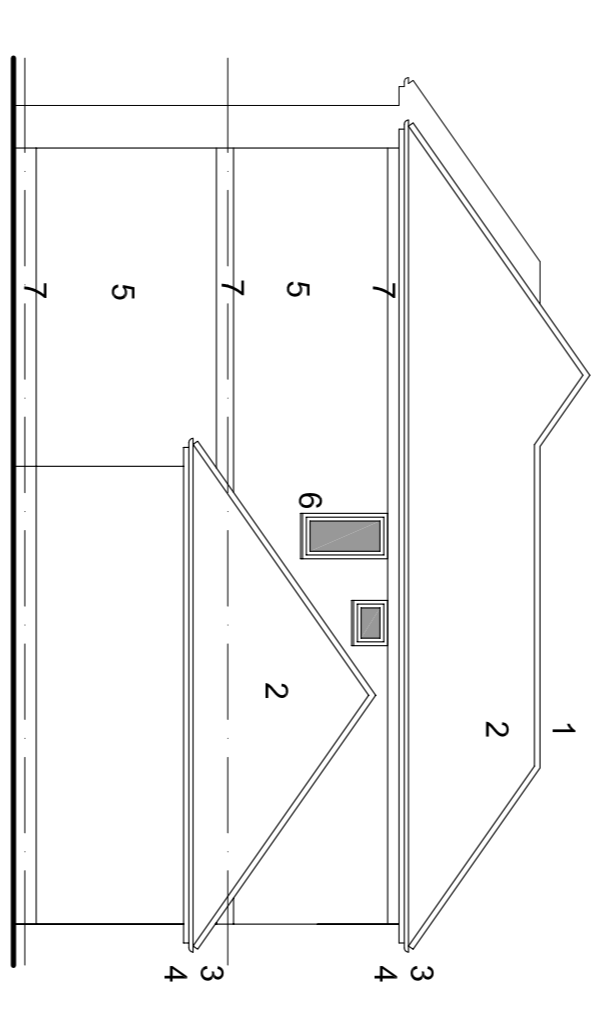
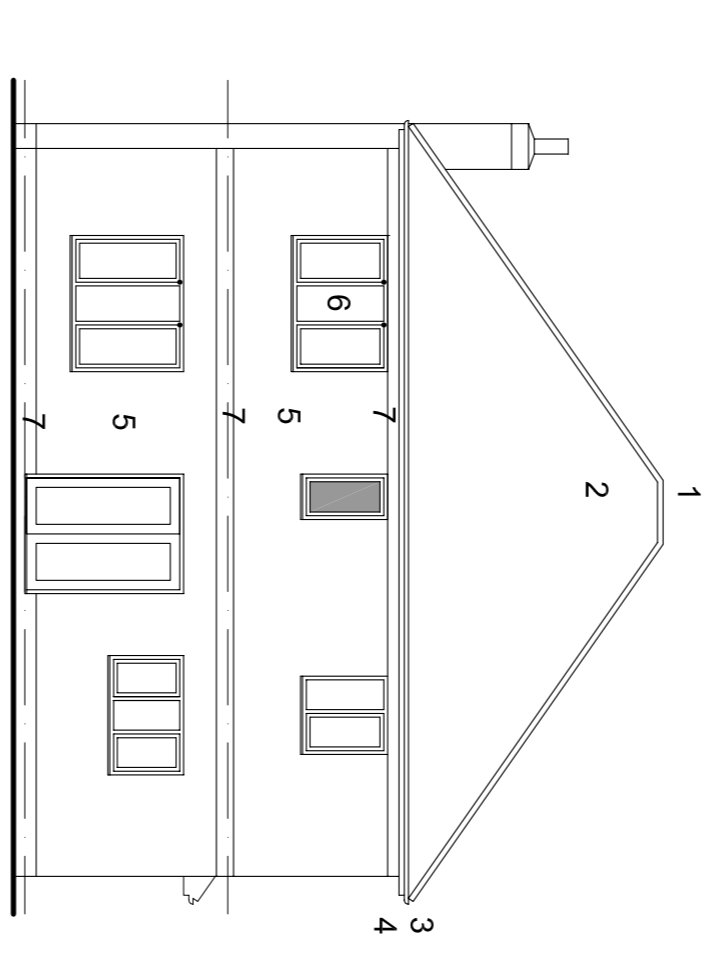
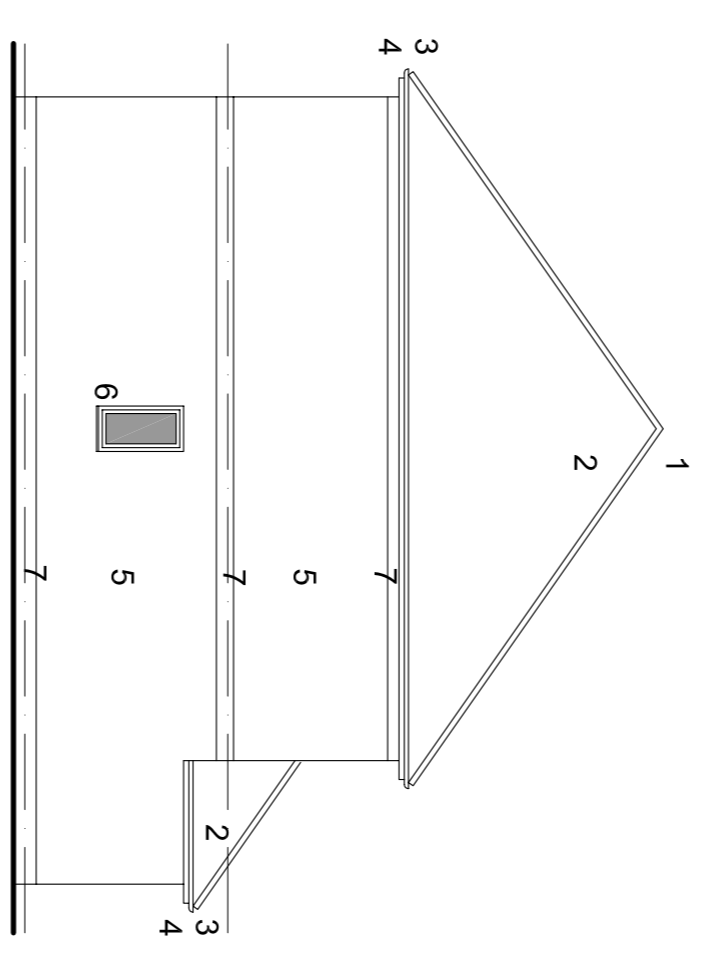
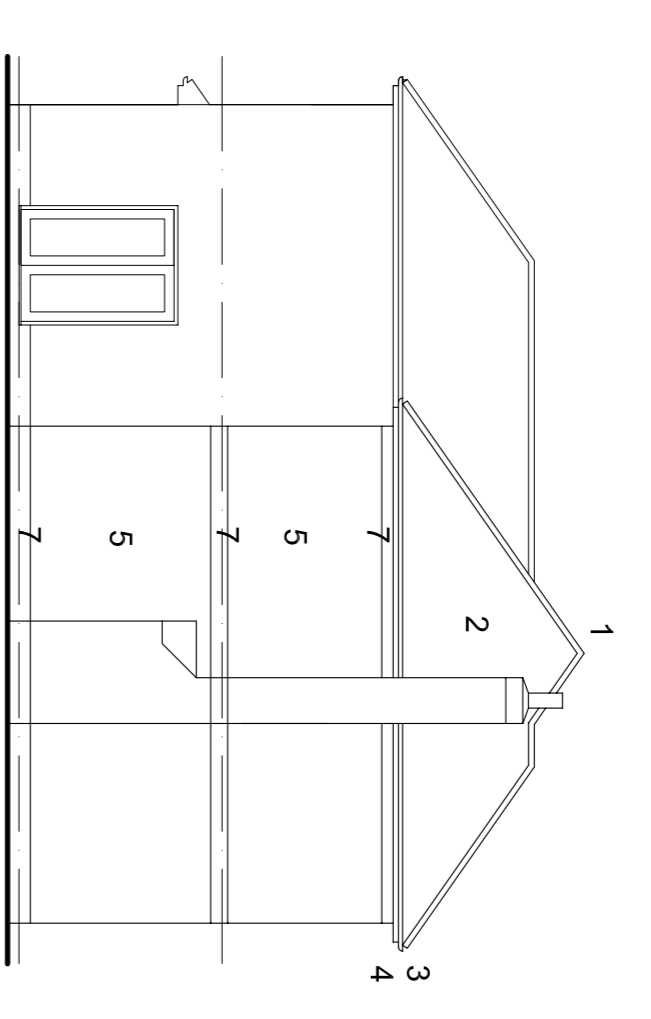
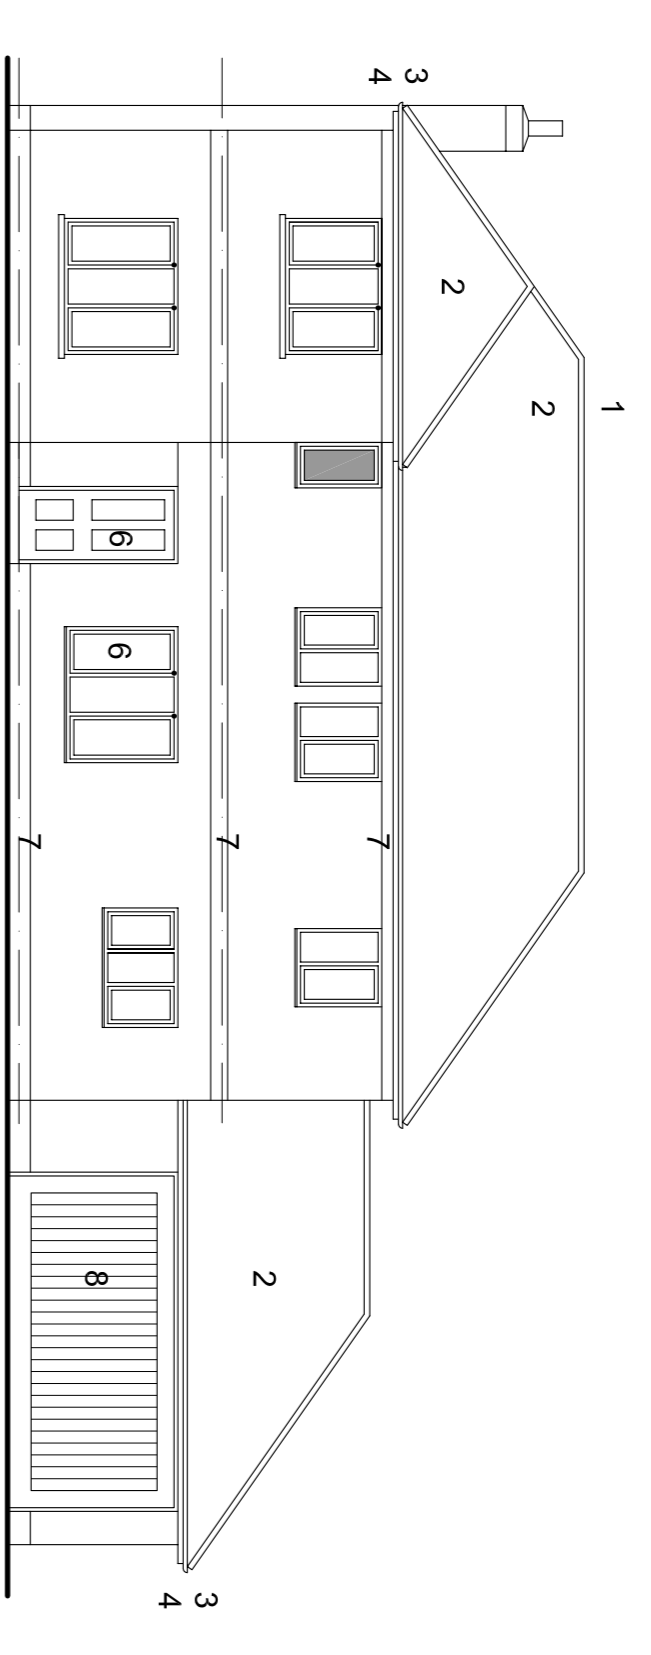
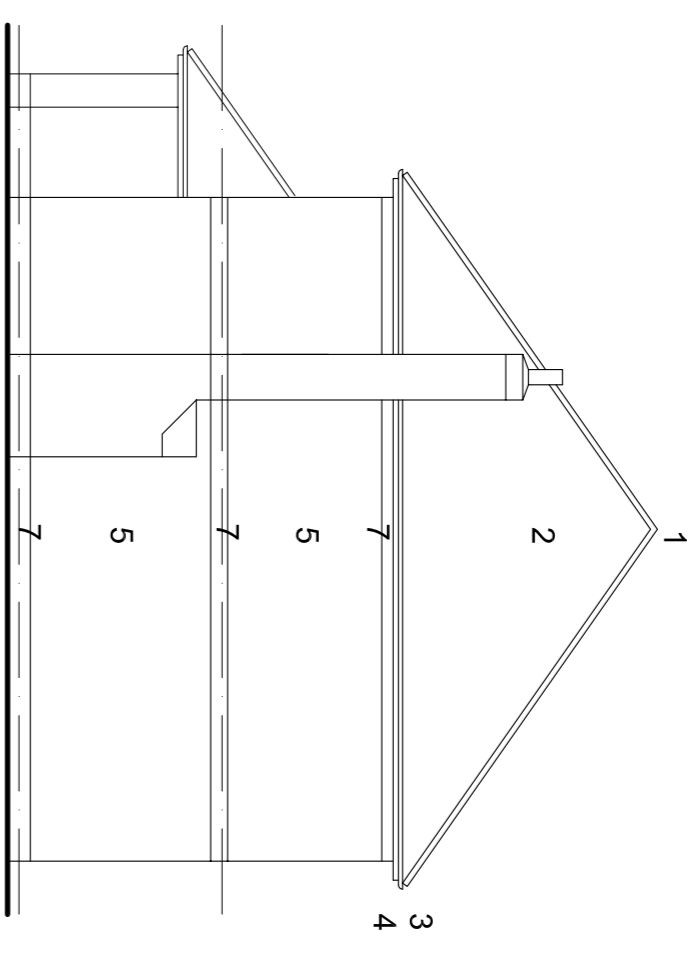


KEY TO MATERIALS

- 1 CLAY RIDGE TILE
- 2 CLAY TILE ROOF
- 3 BLACK PLASTIC RAINWATER GOODS
- 4 PAINTED TIMBER FASCIAS AND SOFFITS
- 5 BUFE CLAY FACING BRICK
- 6 WHITE UPVC WINDOW AND DOOR ASSEMBLIES
- 7 RED CLAY FACING BRICK
- 8 WHITE UPVC GARAGE DOOR ASSEMBLIES
- 9 VELUX ROOF WINDOWS

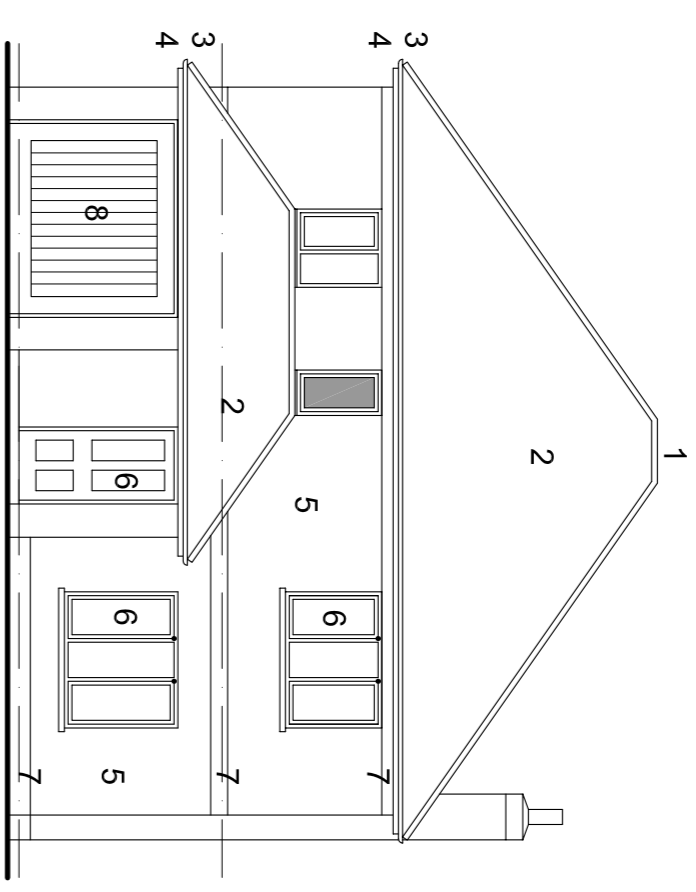

DWELLING TYPE A: PLANS AND ELEVATIONS SCALE 1:100

DWELLING TYPE B: PLANS AND ELEVATIONS SCALE 1:100