



15 Albert Place, Harrogate

Harrogate

Guide Price £235,000



MYRINGS



15 Albert Place

Harrogate, Harrogate

NO CHAIN - NEWLY REFURBISHED - 3 DOUBLE BEDROOMS - SOUTH WEST FACING COURTYARD GARDEN - CLOSE TO ALL AMENITIES - BUS STOP 2 MINUTES WALK - TRAIN STATION 3 MINUTES WALK - PRIMARY SCHOOL 5 MINUTES WALK

Council Tax band: B

Tenure: Freehold

- NEWLY REFURBISHED
- 3 DOUBLE BEDROOMS
- SOUTH WEST FACING COURTYARD GARDEN
- CLOSE TO ALL AMENITIES
- BUS STOP 2 MINUTES WALK
- TRAIN STATION 3 MINUTES WALK
- PRIMARY SCHOOL 5 MINUTES WALK



MYRINGS





Albert Place, Harrogate, HG1


Approximate Area = 899 sq ft / 83.5 sq m

Limited Use Area(s) = 69 sq ft / 6.4 sq m

Total = 968 sq ft / 89.9 sq m

For identification only - Not to scale

Denotes restricted
head height

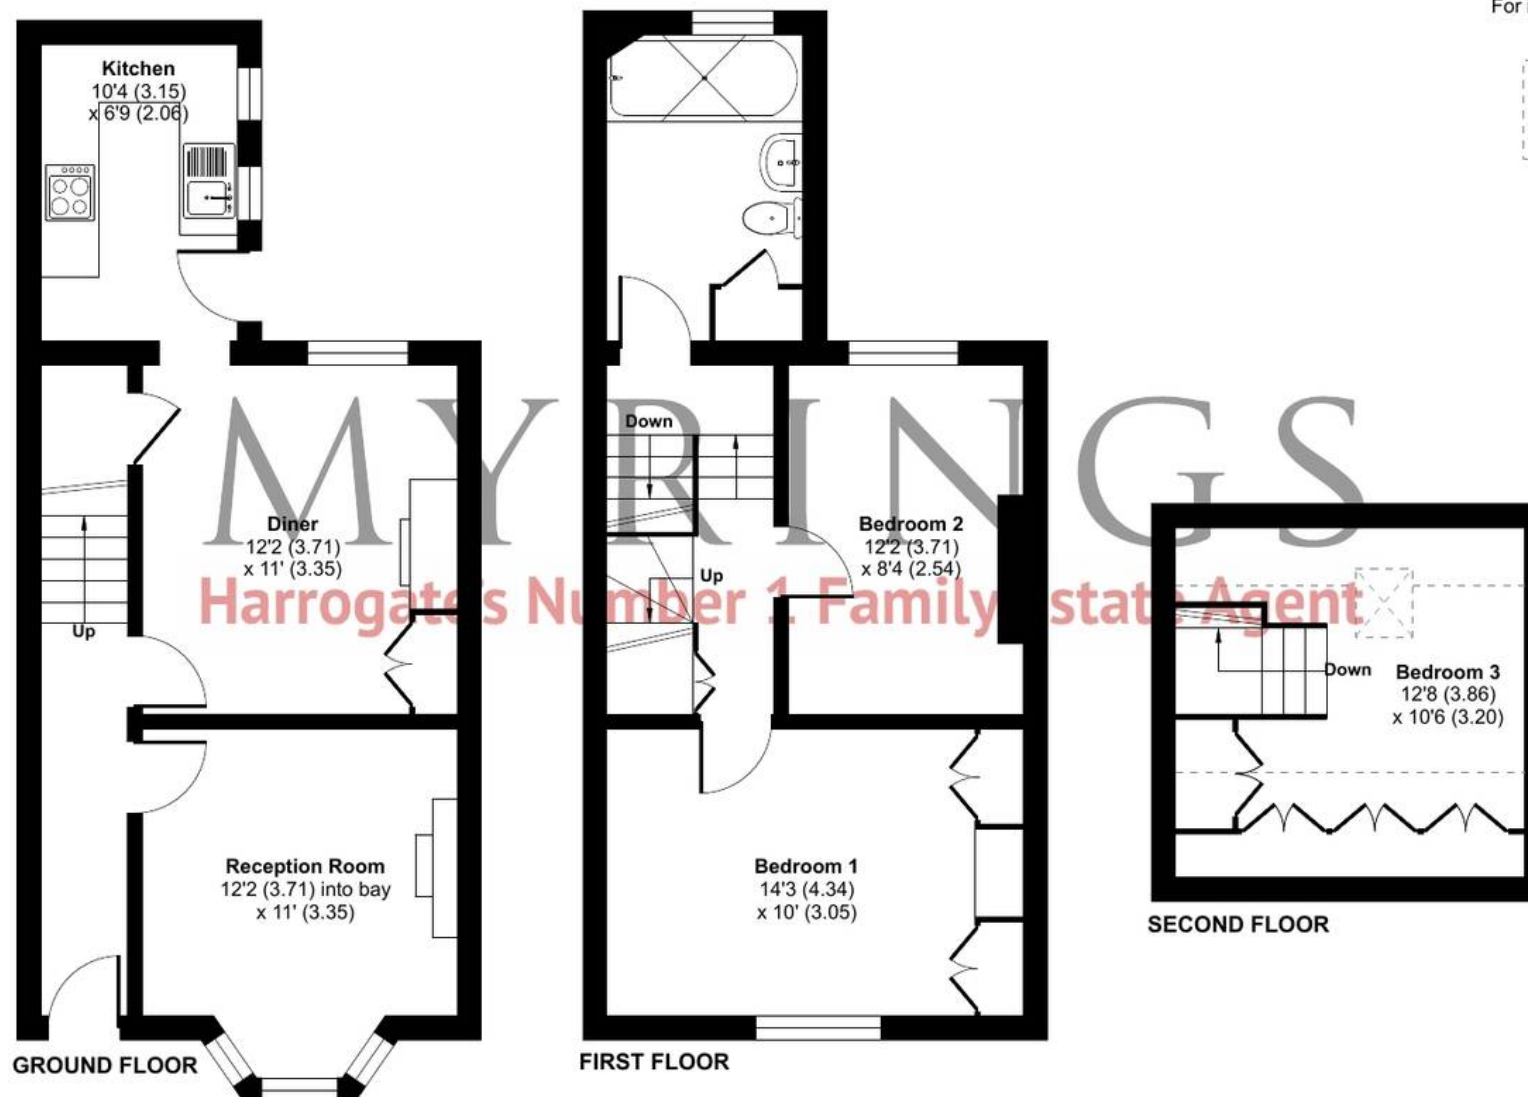





Myrings Estate Agents

Myrings Estate Agents Ltd, 10 Princes Square - HG1 1LX

01423

566400

▪ enquiries@myringsestateagents.com ▪ <http://myringsestateagents.com/>

