



4 Grange Park, Whitchurch, HR9 6EA

£296,000



8 Broad Street, Ross-on-Wye, Herefordshire, HR9 7EA
Tel: 01989 763553 Email: rossonwye@bidmeadcook.co.uk
www.bidmeadcook.co.uk

4 Grange Park

Whitchurch, Ross-On-Wye

- Detached Bungalow
- Two Bedrooms
- Lounge/Dining Room and Kitchen
- Garage and Driveway
- Enclosed Gardens
- No Onward Chain
- Countryside Views

A two bedroom, detached bungalow having a pleasant outlook, front and rear gardens, driveway and garage. The accommodation comprises an entrance hall having a cloaks cupboard, kitchen to include a range of base and wall units and door to the rear garden. Lounge/dining room having an open fireplace, two double bedrooms (both having built-in wardrobes) and a bathroom with three piece suite including a shower over the bath.


Outside, to the front of the property is a driveway leading to the detached garage, front lawned gardens with shrubs and plants, gated access to the rear garden. The rear garden has countryside views, a block-paved seating area with flower beds, walled and fenced boundaries.

Council Tax band: D

Tenure: Freehold


EPC Energy Efficiency Rating: E

EPC Environmental Impact Rating: E

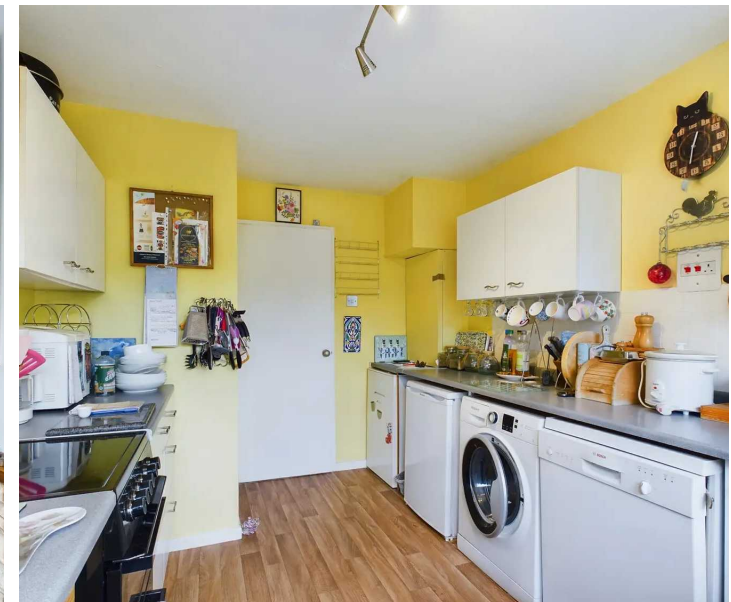





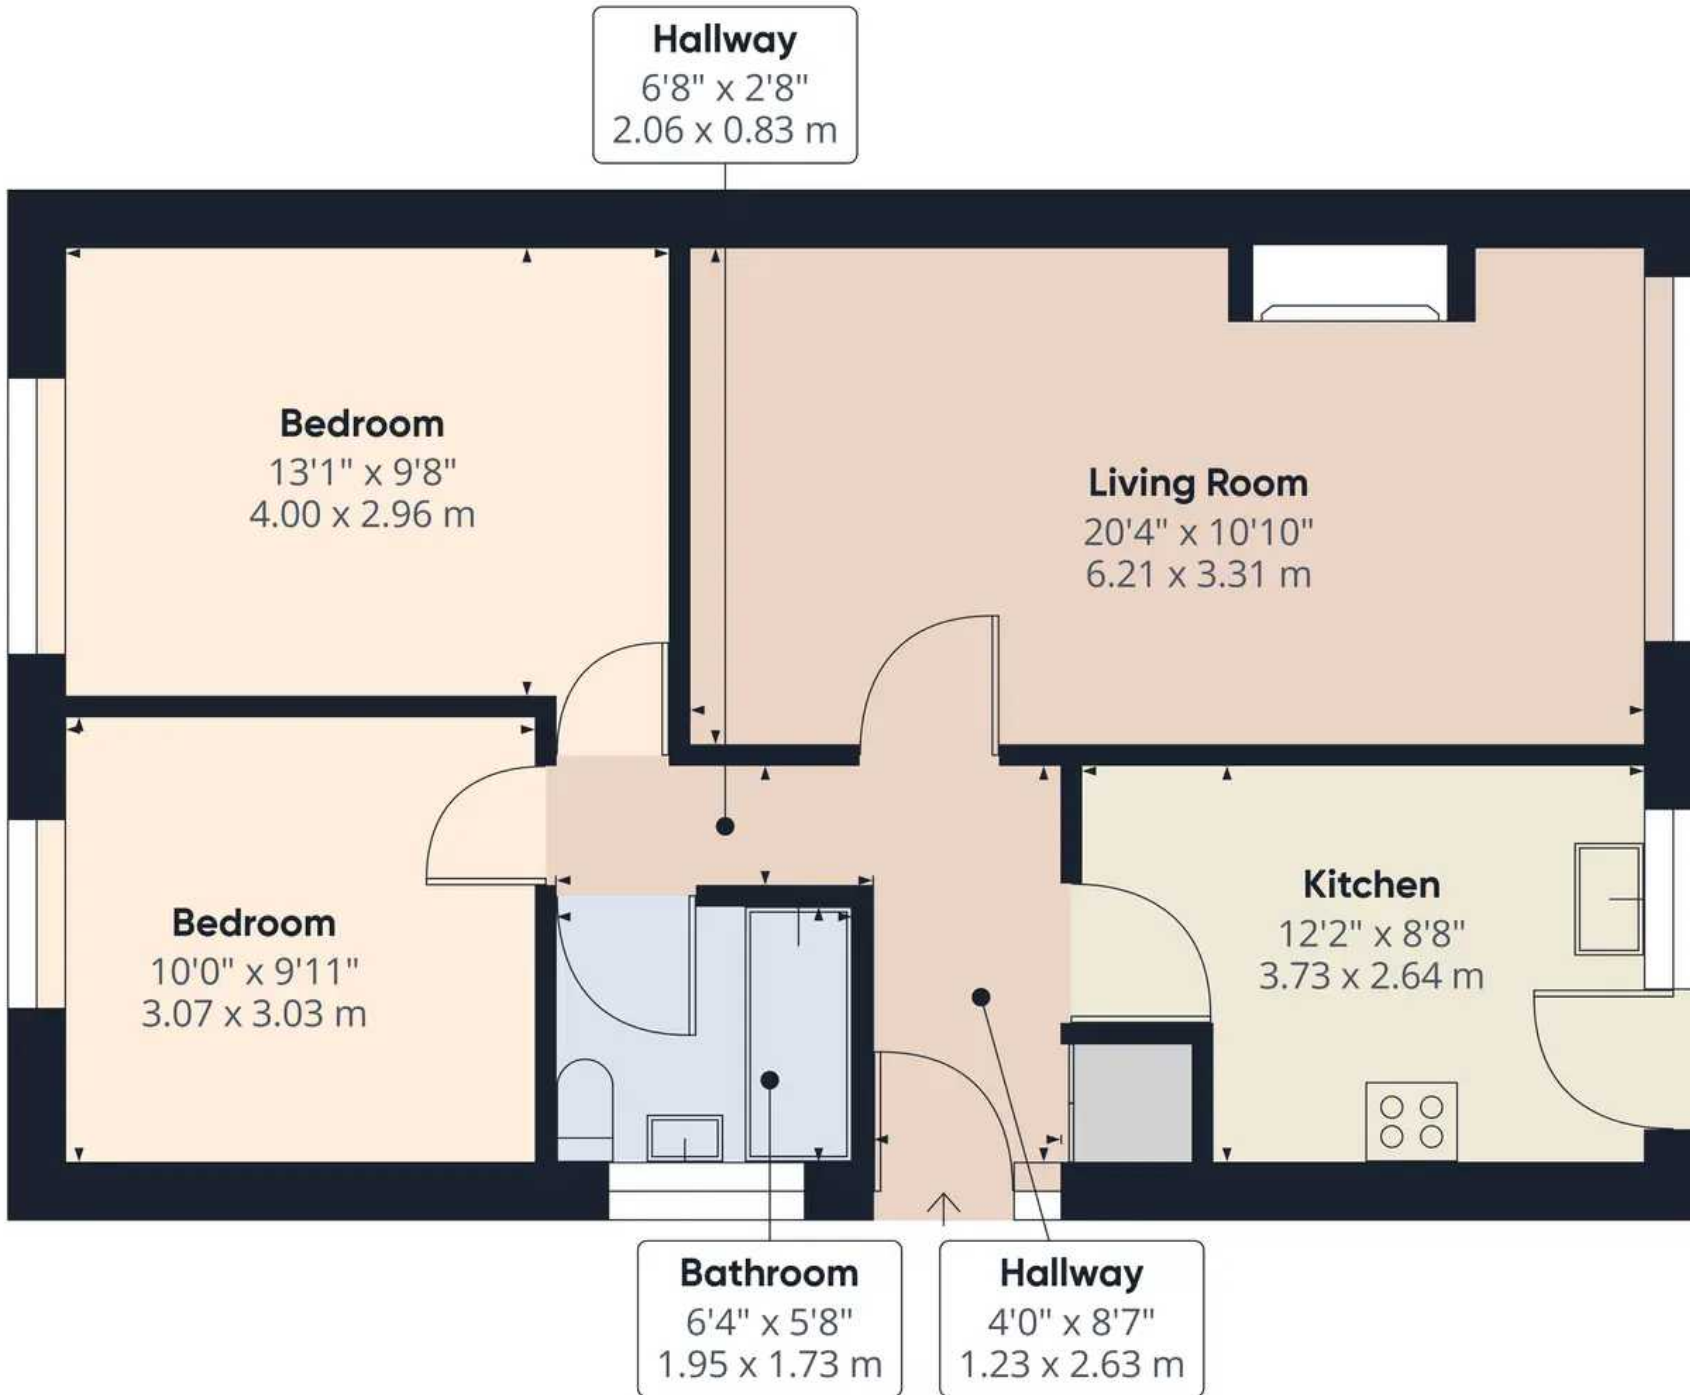

Approximate total area⁽¹⁾
654.09 ft²
60.77 m²

(1) Excluding balconies and terraces

While every attempt has been made to ensure accuracy, all measurements are approximate, not to scale. This floor plan is for illustrative purposes only.



No statement in these details is to be relied upon as representation of fact, and purchasers should satisfy themselves by inspection or otherwise as to the accuracy of the statements contain within. These details do not constitute any part of any offer or contract. Bidmead Cook and their employees and agents do not have any authority to give warranty or representation whatsoever in respect of this property. These details and all statements herein are provided without any responsibility on the part of Bidmead Cook or the vendors. Equipment: Bidmead Cook has not tested the equipment or central heating system mentioned in these particulars and the purchaser are advised to satisfy themselves as to the working order and condition. Measurements: Great care is taken when measuring, but measurements should not be relied upon for ordering carpets, equipment etc. The Laws of copyright protect this material. Bidmead Cook is the owner of the copyright. This property sheet forms part of our database and is protected by the database right and copyright laws. No unauthorised copying or distribution without permission.

Bidmead Cook is a trading name of trading name of BC Acquisition Ltd. Registered in England No.14967217