# Lambourne House 1 and 2 bedroom homes Apartments 55 - 82




Huntercombe Walk Huntercombe Park, Taplow Buckinghamshire SL6 OPQ

Telephone: 01628 703 738 www.bellway.co.uk




Development layout

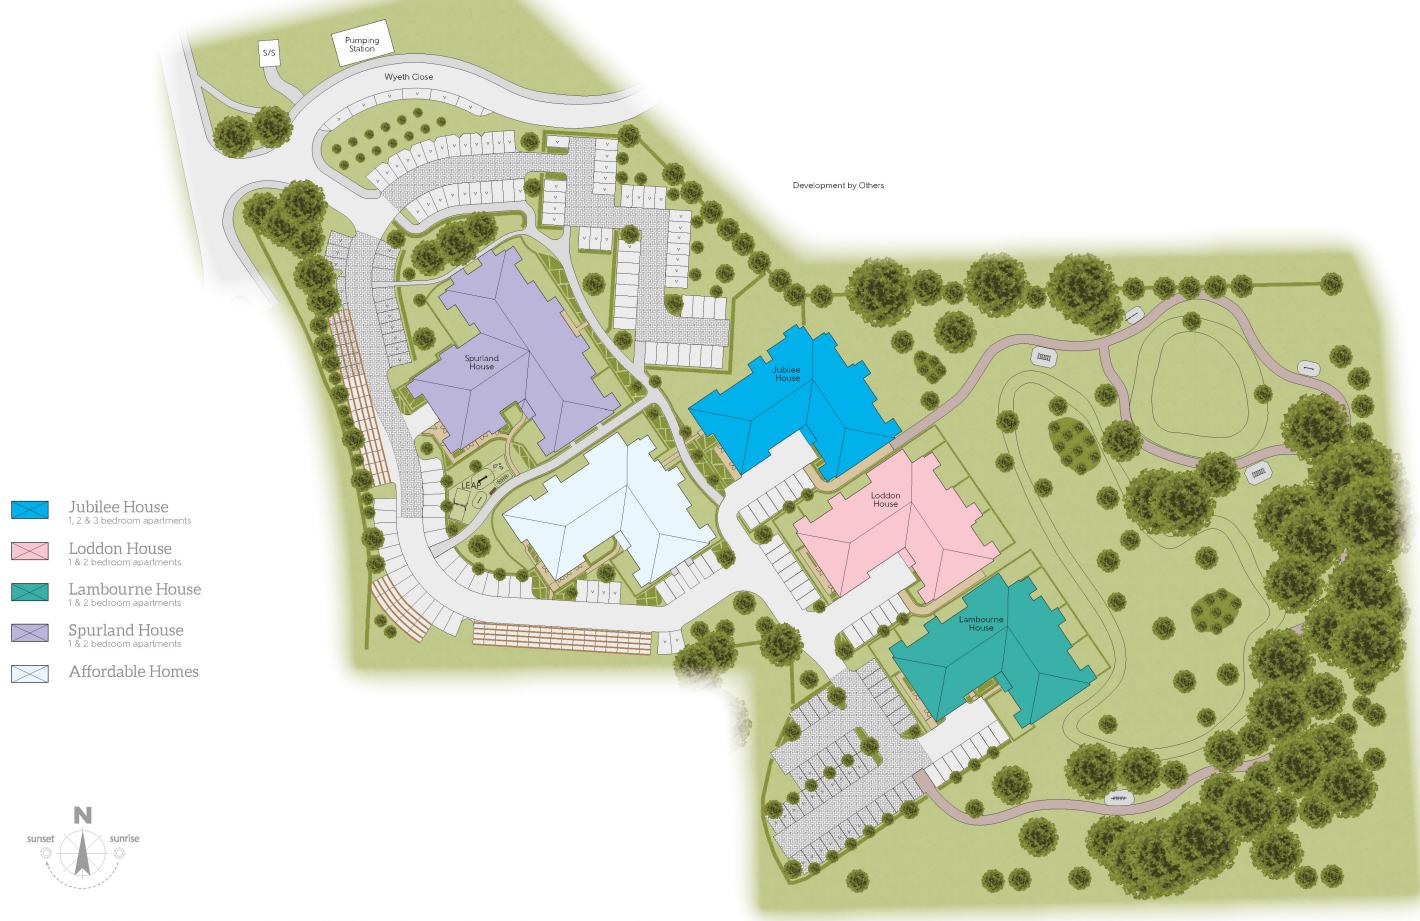

The site plan is drawn to show the relative position of individual properties. NOTTO SCALE. This is a two dimensional drawing and will not show land contours and gradients, boundary treatments, landscaping or local authority street lighting. Footpaths subject to change. For details of individual properties and availability please refer to our Sales Advisor. Key to plan: s/s Sub station v Visitor Parking

#### **Ground Floor**



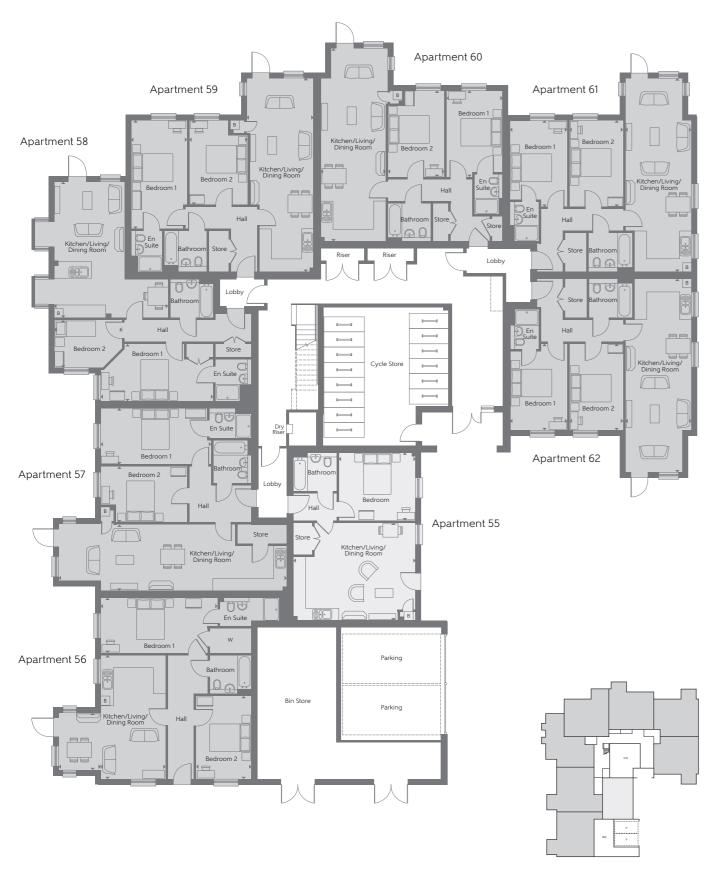

			-1			
( 1	rol	Jr	าต	$\vdash$ I	ററ	


The Coln Apartment 55 Kitchen/Living/ Dining Room Bedroom Total internal area	6.080m x 4.870m 3.830m x 3.390m <b>51 sq.m.</b>	19'11" × 16'0" 12'7" × 11'1" 548 sq.ft.	The Lambourn Apartment 59 Kitchen/Living/ Dining Room Bedroom 1 Bedroom 2 Total internal area	8.440m x 3.300m 4.320m x 2.720m 4.320m x 2.830m <b>76 sq.m.</b>	27'8" × 10'10" 14'2" × 8'11" 14'2" × 9'3" 813 sq.ft.
The Lea Apartment 56 Kitchen/Living/ Dining Room Bedroom 1 Bedroom 2 Total internal area	5.330m x 2.850m 5.820m x 2.770m 4.150m x 2.770m <b>76 sq.m.</b>	17'6" × 9'4" 19'1" × 9'1" 13'7" × 9'1" <b>817 sq.ft</b> .	The Cherwell Apartment 60 Kitchen/Living/ Dining Room Bedroom 1 Bedroom 2 Total internal area	10.840m x 3.240m 4.070m x 2.830m 4.310m x 2.820m <b>74 sq.m.</b>	35'7" × 10'8" 13'4" × 9'3" 14'2" × 9'3" <b>801 sq.ft</b> .
The Churn Apartment 57 Kitchen/Living/ Dining Room Bedroom 1 Bedroom 2 Total internal area	11.360m x 3.280m 5.510m x 2.780m 4.310m x 2.820m <b>80 sq.m.</b>	37'3" × 10'9" 18'1" × 9'1" 14'2" × 9'3" <b>860</b> sq.ft.	The Ravensbourne Apartment 61 Kitchen/Living/ Dining Room Bedroom 1 Bedroom 2 Total internal area	9.640m x 3.300m 3.950m x 2.860m 4.310m x 2.690m <b>72 sq.m.</b>	31'8" × 10'10" 13'0" × 9'5" 14'2" × 8'10" <b>777 sq.ft</b> .
The Evenlode Apartment 58 Kitchen/Living/ Dining Room Bedroom 1 Bedroom 2 Total internal area	6.780m x 5.670m 5.600m x 2.850m 3.380m x 2.380m <b>70 sq.m.</b>	22'3" × 18'7" 18'4" × 9'4" 11'1" × 7'10" <b>750</b> sq.ft.	The Ravensbourne Apartment 62 Kitchen/Living/ Dining Room Bedroom 1 Bedroom 2 Total internal area	9.640m x 3.300m 3.950m x 2.860m 4.310m x 2.690m <b>72 sq.m.</b>	31'8" × 10'10" 13'0" × 9'5"" 14'2" × 8'10" 777 sq.ft.

Some items shown in this key may be subject to change, and positions could vary from those indicated on this floorplate. Please refer to Sales Advisor for details of your selected plot. External finishes and landscaping may vary from plot to plot. Please refer to Sales Advisor for further details. All dimensions are approximate and should not be used for carpet sizes, appliance spaces, or furniture. Furniture not to scale and all positions are indicative. We operate a policy of continuous improvement and individual features such as kitchen and bathroom layouts, doors, windows, garages and elevational treatments may vary from time to time. Consequently these particulars should be treated as general guidance only and do not constitute a contract, part of a contract or a warranty.

<sup>1</sup> Bedroom 2 Bedroom W Fitted Wardrobe B Boiler B/S Bin Store C/S Cycle Store P Parking ▶ Indicates where dimensions are taken from

#### First Floor



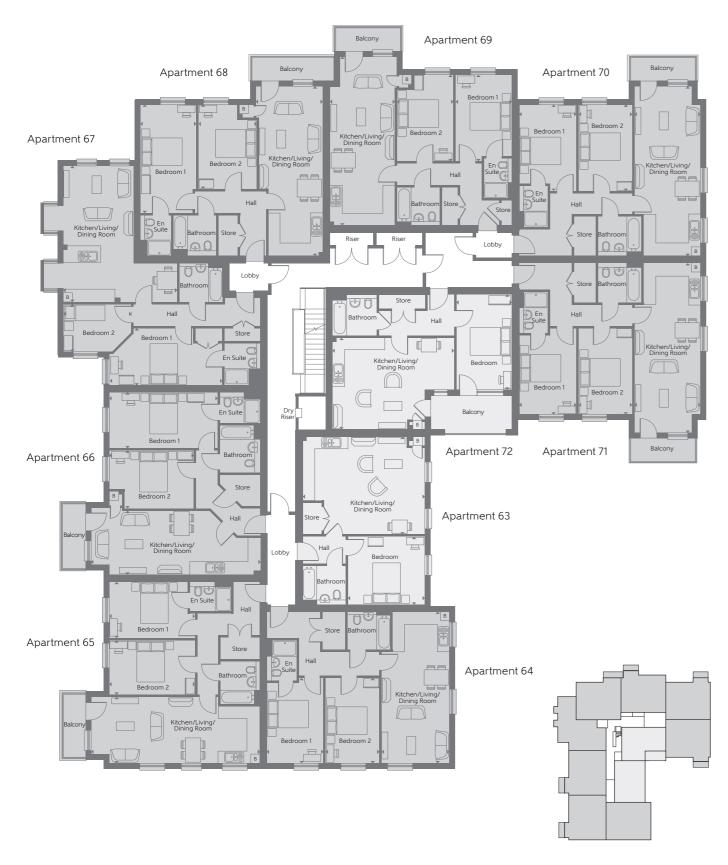

First Floor


The Coln Apartment 63 Kitchen/Living/ Dining Room Bedroom Total internal area	6.080m x 4.870m 3.830m x 3.390m <b>51 sq.m.</b>	19'11" × 16'0" 12'7" × 11'1" <b>548 sq.ft</b> .	The Lambourn Apartment 68 Kitchen/Living/ Dining Room Bedroom 1 Bedroom 2 Total internal area	8.440m x 3.300m 4.320m x 2.720m 4.320m x 2.830m <b>76 sq.m.</b>	27'8" × 10'10" 14'2" × 8'11" 14'2" × 9'3" <b>813</b> sq.ft.
The Sudbrook Apartment 64 Kitchen/Living/ Dining Room Bedroom 1 Bedroom 2 Total internal area	7.540m x 3.380m 4.250m x 2.800m 4.250m x 2.700m <b>69 sq.m.</b>	24'9" × 11'1" 13'11" × 9'2" 13'11" × 8'10" <b>738 sq.ft</b> .	The Longford Apartment 69 Kitchen/Living/ Dining Room Bedroom 1 Bedroom 2 Total internal area	8.400m x 3.240m 4.070m x 2.820m 4.310m x 2.820m <b>70 sq.m.</b>	27'7" × 10'8" 13'4" × 9'3" 14'2" × 9'3" <b>758</b> sq.ft.
The Walbrook Apartment 65 Kitchen/Living/ Dining Room Bedroom 1 Bedroom 2 Total internal area	8.400m x 3.300m 4.280m x 2.830m 4.280m x 2.720m <b>71 sq.m.</b>	27'7" × 10'10" 14'1" × 9'3" 14'1" × 8'11" <b>762 sq.ft</b> .	The Darent Apartment 70 Kitchen/Living/ Dining Room Bedroom 1 Bedroom 2 Total internal area	8.440m x 3.300m 4.320m x 2.830m 4.320m x 2.720m 71 sq.m.	27'8" × 10'10" 14'2" × 9'3" 14'2" × 8'11" <b>762 sq.ft</b> .
The Roding Apartment 66 Kitchen/Living/ Dining Room Bedroom 1 Bedroom 2 Total internal area	8.400m x 3.180m 5.400m x 2.800m 4.210m x 2.900m <b>71 sq.m.</b>	27'7" x 10'5" 17'9" x 9'2" 13'10" x 9'6" <b>761 sq.ft</b> .	The Darent Apartment 71 Kitchen/Living/ Dining Room Bedroom 1 Bedroom 2 Total internal area	8.440m x 3.300m 4.320m x 2.830m 4.320m x 2.720m <b>71 sq.m.</b>	27'8" × 10'10" 14'2" × 9'3" 14'2" × 8'11" <b>762 sq.ft</b> .
The Evenlode Apartment 67 Kitchen/Living/ Dining Room Bedroom 1 Bedroom 2 Total internal area	6.780m x 5.670m 5.600m x 2.850m 3.380m x 2.380m <b>70 sq.m.</b>	22'3" × 18'7" 18'4" × 9'4" 11'1" × 7'10" <b>750</b> sq.ft.	The Westbourne Apartment 72 Kitchen/Living/ Dining Room Bedroom Total internal area	6.050m x 4.570m 4.740m x 2.790m <b>52 sq.m</b> .	19'10" x 15'0" 15'7" x 9'2" <b>555 sq.ft</b> .

Some items shown in this key may be subject to change, and positions could vary from those indicated on this floorplate. Please refer to Sales Advisor for details of your selected plot. External finishes and landscaping may vary from plot to plot. Please refer to Sales Advisor for further details. All dimensions are approximate and should not be used for carpet sizes, appliance spaces, or furniture. Furniture not to scale and all positions are indicative. We operate a policy of continuous improvement and individual features such as kitchen and bathroom layouts, doors, windows, garages and elevational treatments may vary from time to time. Consequently these particulars should be treated as general guidance only and do not constitute a contract, part of a contract or a warranty.

<sup>☐ 1</sup> Bedroom ☐ 2 Bedroom B Boiler ► Indicates where dimensions are taken from

### Second Floor



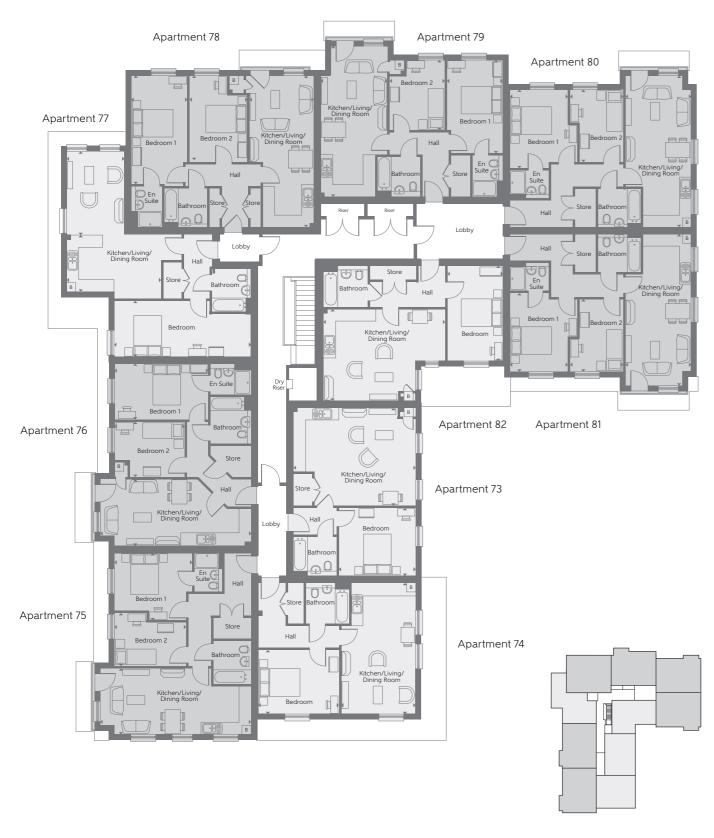

Second Floor

The Coln Apartment 73 Kitchen/Living/ Dining Room Bedroom Total internal area	6.080m x 4.870m 3.830m x 3.390m <b>51 sq.m.</b>	19'11" × 16'0" 12'7" × 11'1" <b>548 sq</b> .ft.	The Wey Apartment 78 Kitchen/Living/ Dining Room Bedroom 1 Bedroom 2 Total internal area	7.540m x 3.190m 5.410m x 2.790m 4.310m x 2.900m <b>69 sq.m.</b>	24'9" x 10'6" 17'9" x 9'2" 14'2" x 9'6" <b>738 sq.ft</b> .
The Effra Apartment 74 Kitchen/Living/ Dining Room Bedroom Total internal area  The Ebbsfleet Apartment 75 Kitchen/Living/	6.530m x 3.710m 4.030m x 3.200m <b>51 sq.m.</b>	21'5" x 12'2" 13'3" x 10'6" <b>552 sq.ft</b> .	The Brent Apartment 79 Kitchen/Living/ Dining Room Bedroom 1 Bedroom 2 Total internal area	7.500m x 3.340m 4.650m x 2.790m 3.510m x 2.760m <b>63 sq.m.</b>	24'7" x 10'11" 15'3" x 9'2" 11'6" x 9'1" 683 sq.ft.
Dining Room  Bedroom 1  Bedroom 2  Total internal area  The Cole Apartment 76	7.540m x 3.300m 3.910m x 3.350m 3.610m x 2.660m 64 sq.m.	24'9" x 10'10" 12'10" x 11'0" 11'10" x 8'9" <b>693 sq.ft</b> .	The Ebbsfleet Apartment 80 Kitchen/Living/ Dining Room Bedroom 1 Bedroom 2 Total internal area	7.540m x 3.300m 3.910m x 3.350m 3.610m x 2.660m <b>64 sq.m.</b>	24'9" x 10'10" 12'10" x 11'0" 11'10" x 8'9" <b>693 sq.ft</b> .
Kitchen/Living/ Dining Room  Bedroom 1  Bedroom 2  Total internal area  The Hamble Apartment 77	7.500m x 3.340m 4.700m x 2.790m 3.510m x 2.750m <b>64 sq.m</b> .	24'7" × 10'11" 15'5" × 9'2" 11'6" × 9'0" <b>687 sq.ft</b> .	The Ebbsfleet Apartment 81 Kitchen/Living/ Dining Room Bedroom 1 Bedroom 2 Total internal area	7.540m x 3.300m 3.910m x 3.350m 3.610m x 2.660m <b>64 sq.m.</b>	24'9" × 10'10" 12'10" × 11'0" 11'10" × 8'9" <b>693 sq.ft</b> .
Kitchen/Living/ Dining Room Bedroom Total internal area	6.990m x 4.720m 6.800m x 2.790m <b>51 sq.m</b> .	22'11" x 15'6" 22'4" x 9'2" <b>552 sq.ft</b> .	The Westbourne Apartment 82 Kitchen/Living/ Dining Room Bedroom Total internal area	6.050m x 4.570m 4.740m x 2.790m 52 sq.m.	19'10" × 15'0" 15'7" × 9'2" <b>555 sq</b> .ft.

Some items shown in this key may be subject to change, and positions could vary from those indicated on this floorplate. Please refer to Sales Advisor for details of your selected plot. External finishes and landscaping may vary from plot to plot. Please refer to Sales Advisor for further details. All dimensions are approximate and should not be used for carpet sizes, appliance spaces, or furniture. Furniture not to scale and all positions are indicative. We operate a policy of continuous improvement and individual features such as kitchen and bathroom layouts, doors, windows, garages and elevational treatments may vary from time to time. Consequently these particulars should be treated as general guidance only and do not constitute a contract, part of a contract or a warranty.

<sup>☐ 1</sup> Bedroom ☐ 2 Bedroom ☐ B Boiler ▶ Indicates where dimensions are taken from









