


NOTES

Use figured dimensions only. Scale drawing only when a scale bar is present. All dimensions to be checked by user and any discrepancies, error or omissions to be reported to the architect before work commences. Read this drawing with all relevant materials.

- Existing topography
- Proposed topography

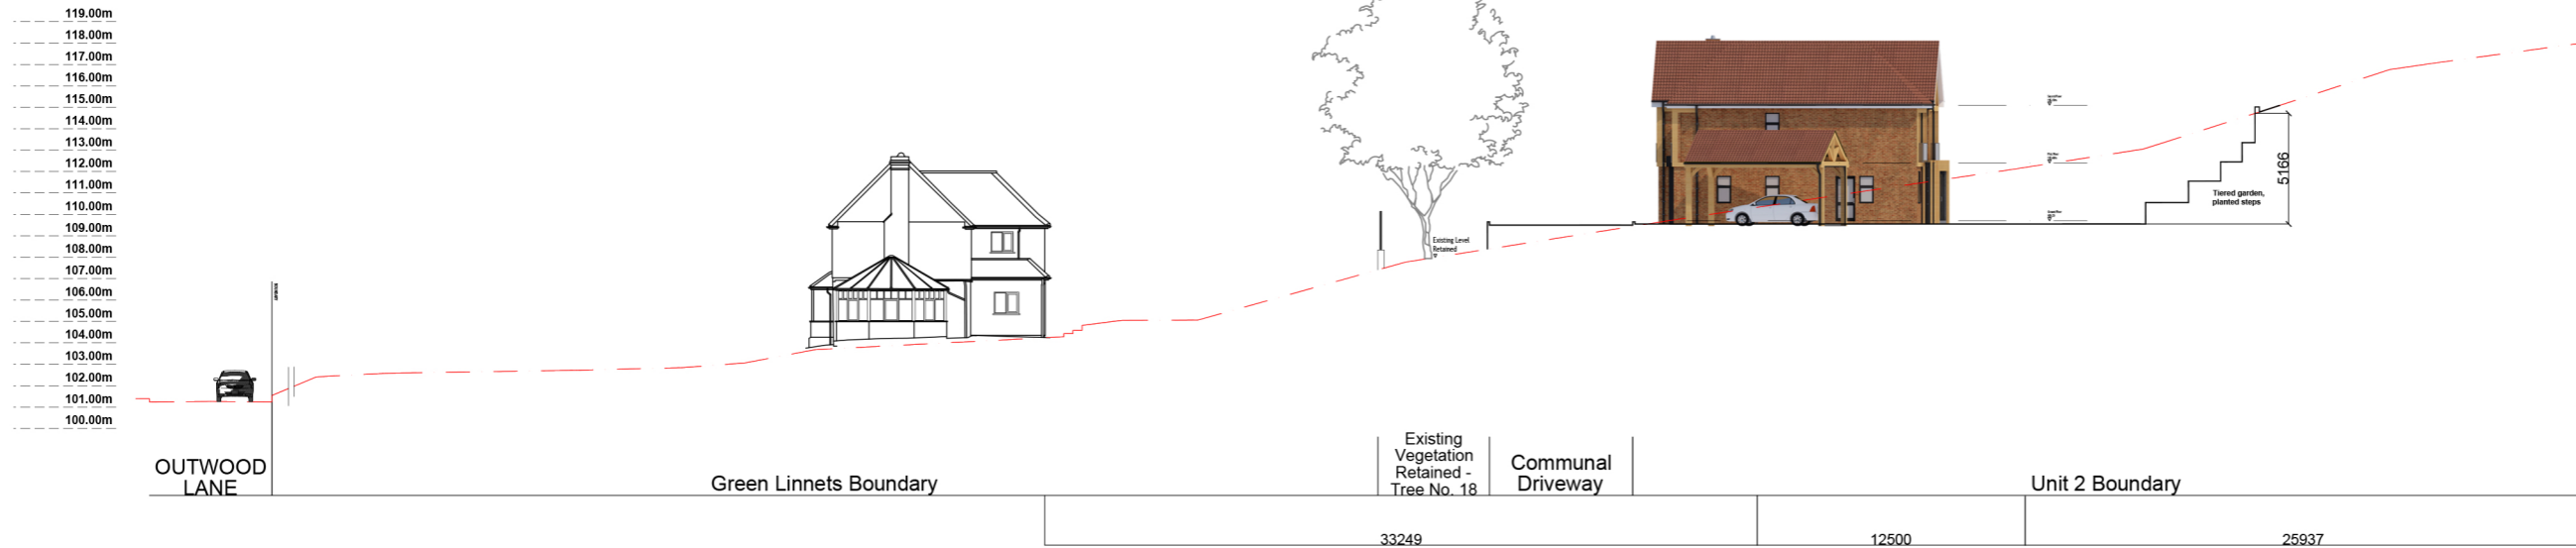


Proposed South Site Elevation
Section A-A
Not to scale



Proposed South Site Elevation
Section A-A - Extract
Scale 1:200 @ A3

Scale 1:200 @ A3

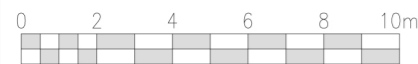

Rev Date	Drn	Chkd	Description

Purpose of Issue: **PLANNING**
 client: **Private Client**
 project: **Wild Wood & Green Linnets, Chipstead**
 drawing title: **Proposed Site Elevations Section A-A**
 scale at A3: 1:200 date: Mar 2023 drawn by: EB checked by: AT
 drawing number: 1523 - PL1314 revision: -