
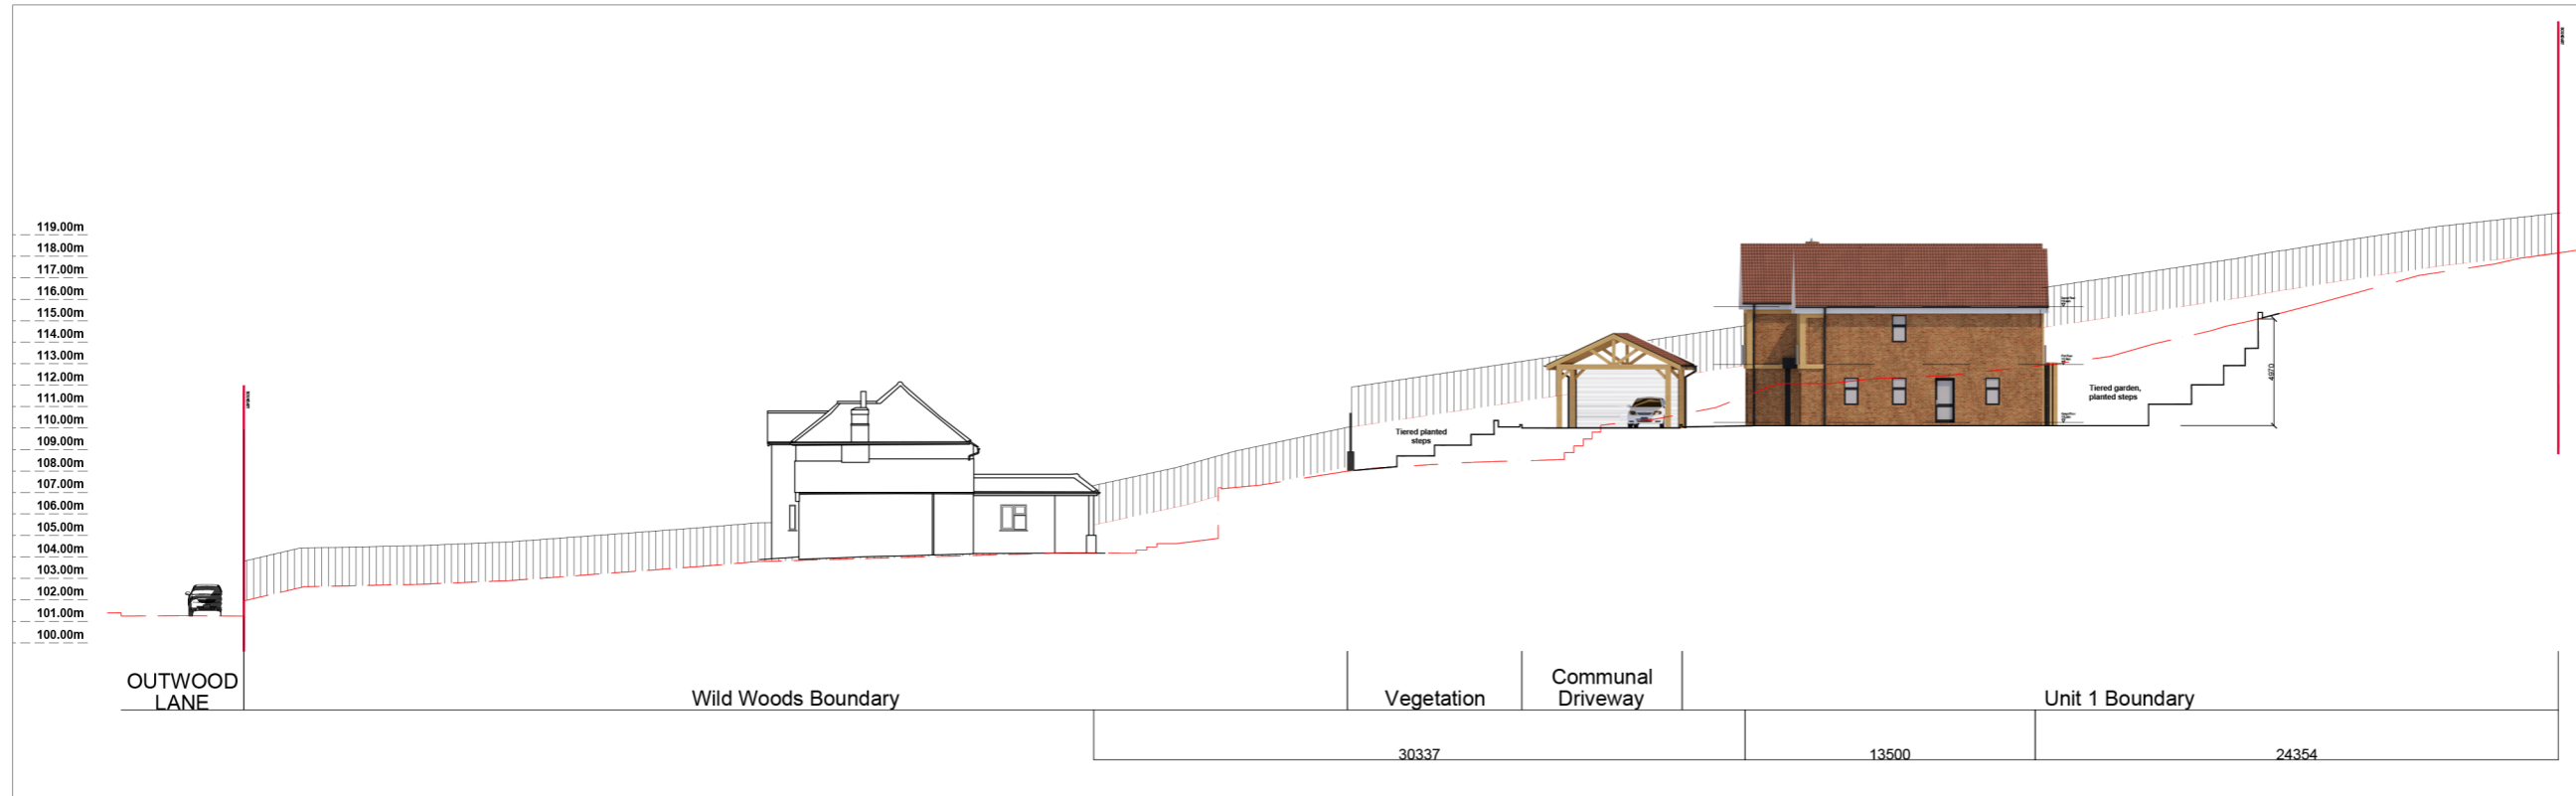



NOTES

Use figured dimensions only. Scale drawing only when a scale bar is present. All dimensions to be checked by user and any discrepancies, error or omissions to be reported to the architect before work commences. Read this drawing with all relevant materials.

- Existing topography
- Proposed topography

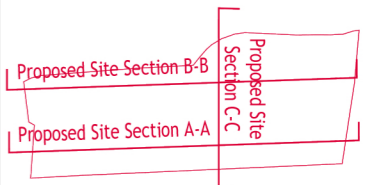


Proposed South Site Elevation
Section B-B
Not to scale

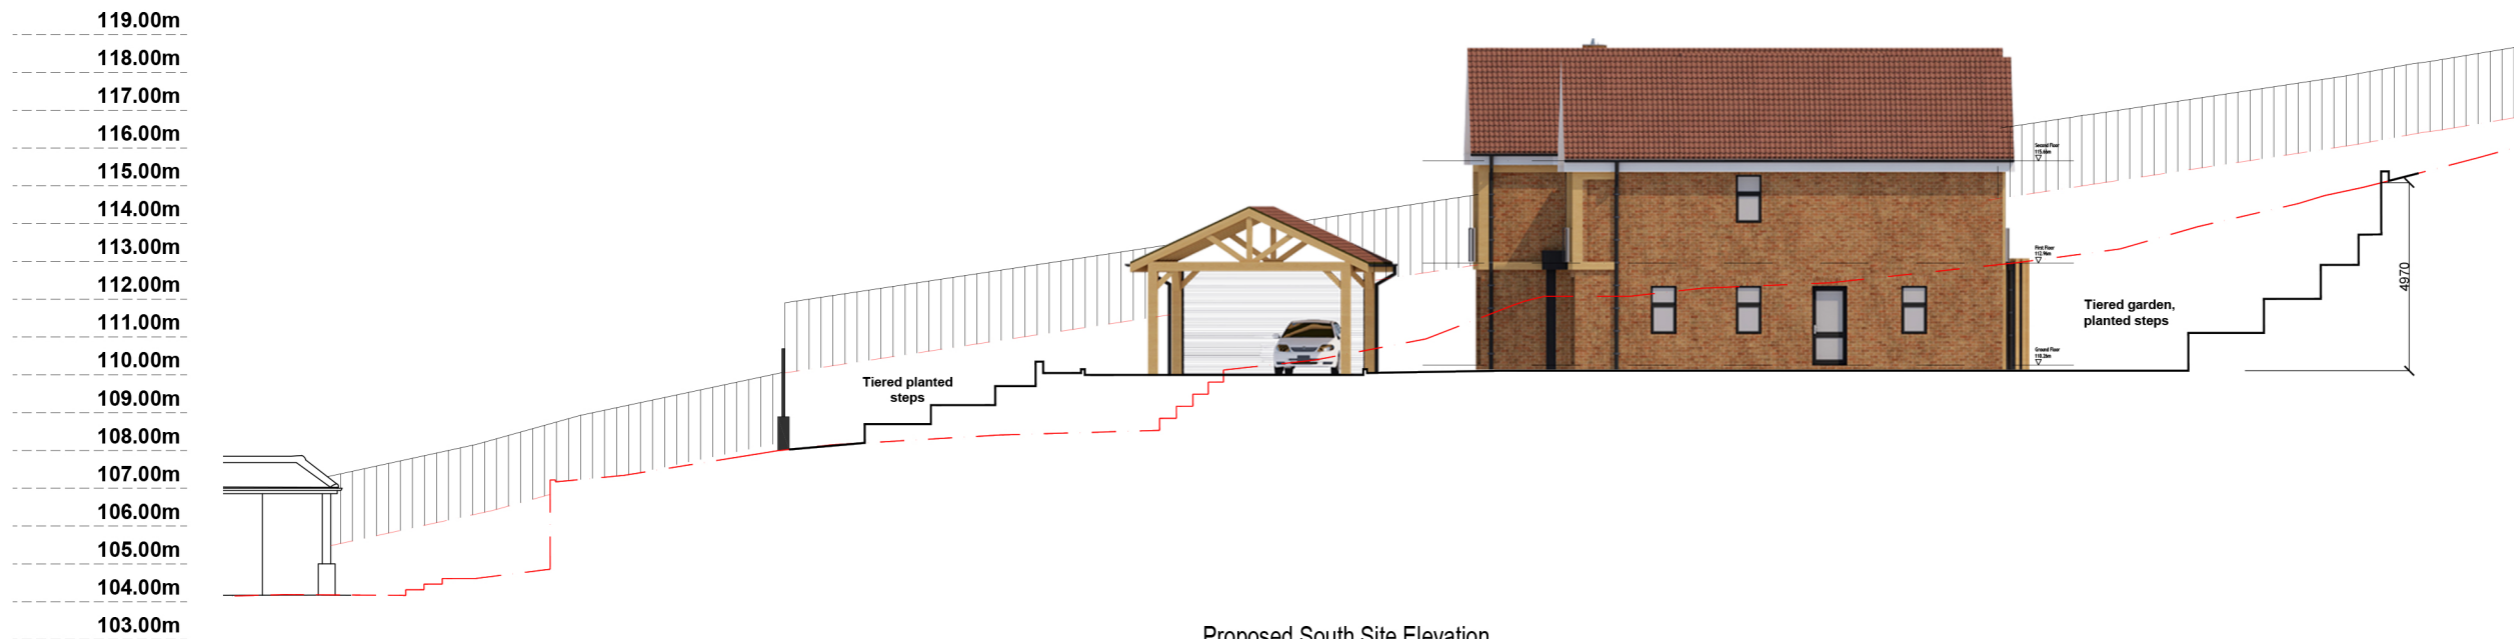

Proposed South Site Elevation
Section B-B - Extract
Scale 1:200 @ A3

Scale 1:200 @ A3

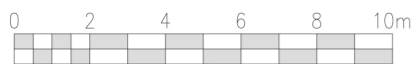

Rev Date	Drn	Chkd	Description

Purpose of Issue:
PLANNING

client:
Private Client

project:
Wild Wood & Green Linnets, Chipstead

drawing title:
**Proposed Site Elevations
Section B-B**

scale at A3	date	drawn by	checked by
1:200	Mar 2023	EB	AT

drawing number:	revision:
1523 - PL1315	-

accord
architecture
www.accordarchitecture.com

Compton House, Walnut Tree Close, Guildford, Surrey, GU1 4TX
t) 01483 455100 f) 01483 455210 e) design@accordarchitecture.com