




Royd Croft, Quarmby, Huddersfield

Huddersfield

Offers in Region of **£330,000**

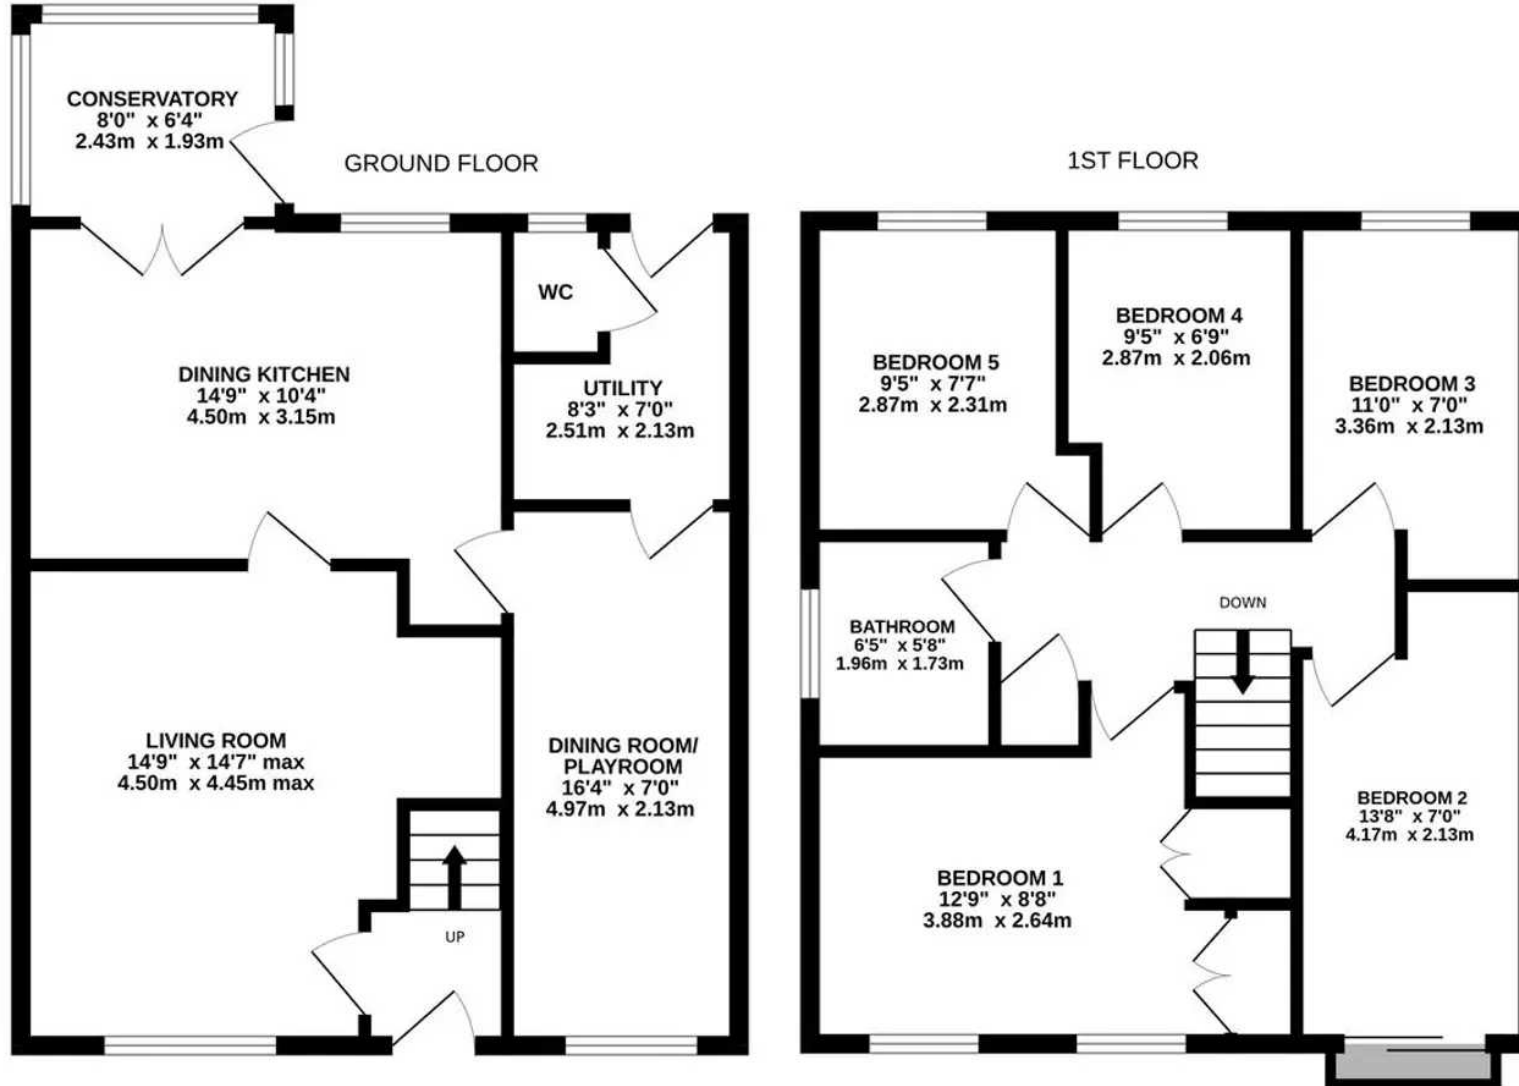

ROYD CROFT

Whilst every attempt has been made to ensure the accuracy of the floorplan contained here, measurements of doors, windows, rooms and any other items are approximate and no responsibility is taken for any error, omission or mis-statement. This plan is for illustrative purposes only and should be used as such by any prospective purchaser. The services, systems and appliances shown have not been tested and no guarantee as to their operability or efficiency can be given.
 Made with Metropix ©2023



16 Royd Croft

Huddersfield, Huddersfield

Tucked away within a cul de sac and adjoining playing fields with lovely views, a detached double fronted 5 bedroom family home. The property is located within a well regarded area, close to good local schools, shops and M62, available with immediate vacant possession and no onward chain, there is attractively presented accommodation with a gas c/h system, Pvcu d/g, just decorated and complemented by new carpets.

Council Tax band: C

Tenure: Freehold

- 5 Bedroom family home
- Well regarded area close to shops, schools and M62
- Newly decorated and carpeted





ENTRANCE HALL

A composite panelled and double-glazed door opens into an entrance lobby, this has a ceiling light point and staircase rising to the first floor. To one side a door opens into the living room.

LIVING ROOM

Dimensions: 4.45m x 4.50m (14'7 x 14'9). A well-proportioned reception room which has a PVCu double glazed splay bay window looking out to the front with lovely views to one side across playing fields and with Emley Moor Mast in the distance. There is a ceiling light point with decorative ceiling rose, ceiling coving, wall light point, central heating radiator and as the main focal point of the room there is a feature fireplace with marble effect surround, marble inset and home to a coal effect gas fire which rests on a marble hearth. To the rear of the living room a timber panelled door opens into the dining kitchen.

DINING KITCHEN

Dimensions: 4.50m x 3.15m (14'9 x 10'4). This has a PVCu double glazed window looking out over the rear garden together with timber and glazed French doors opening into the conservatory. There are two ceiling light points and fitted with a range of cream base and wall cupboards, drawers, contrasting overlying worktops with tiled splashbacks, there is an inset one and a half bowl single drainer sink with chrome monobloc tap, five burner stainless steel gas hob with stainless steel extractor hood over ad stainless steel electric fan assisted oven, there is housing for a fridge, integrated AEG dishwasher, two central heating radiators and to one side a timber panelled and glazed door gives access to the dining room/ playroom.



DINING ROOM / PLAY ROOM

Dimensions: 4.98m x 2.13m (16'4 x 7'0). With a PVCu double glazed window to the front elevation, central heating radiator, inset ceiling downlighters and from here a timber panelled and frosted glazed door gives access to the utility room.

UTILITY ROOM

Dimensions: 2.51m x 2.13m (8'3 x 7'0). With a PVCu double glazed window to the front elevation, central heating radiator, inset ceiling downlighters and from here a timber panelled and frosted glazed door gives access to the utility room.

CONSERVATORY

Dimensions: 2.44m x 1.93m (8'0 x 6'4). This is accessed from the dining kitchen with twin timber and glazed doors, there are PVCu double glazed windows looking out over the rear garden and a door to one side.





DOWNSTAIRS W.C.

Dimensions: 1.22m x 0.74m (4'0 x 2'5). With a PVCu double glazed window, ceiling light point, extractor fan and fitted with a suite comprising; pedestal wash basin with chrome monobloc tap and tiled splashback together with a low flush w.c.

FIRST FLOOR LANDING

With two ceiling light points and loft access. From the landing access can be gained to the following rooms:-

BEDROOM ONE

Dimensions: 3.89m x 2.64m (12'9 x 8'8). With two PVCu double glazed windows providing plenty of natural light and enjoying a lovely aspect across playing fields with Emley Moor Mast and Castle Hill in the distance. There are fitted wardrobes, cupboards, ceiling light point with decorative ceiling rose, ceiling coving an central heating radiator.

BEDROOM TWO

Dimensions: 4.17m x 2.13m (13'8 x 7'0). This has a PVCu double glazed French doors with Juliette balcony with a similar aspect of that of bedroom one together with ceiling light point and central heating radiator.



BEDROOM THREE

Dimensions: 3.35m x 2.13m (11'0 x 7'0). With a PVCu double glazed window looking out to the rear, there is a ceiling light point and central heating radiator.

BEDROOM FOUR

Dimensions: 2.87m x 2.06m (9'5 x 6'9). With a PVCu double glazed window looking out to the rear, ceiling light point and central heating radiator.

BEDROOM FIVE

Dimensions: 2.87m x 2.31m min (9'5 x 7'7 min). With a PVCu double glazed window looking out to the rear, there is a ceiling light point and central heating radiator.

BATHROOM

Dimensions: 1.96m x 1.73m (6'5 x 5'8). With a PVCu double glazed window, ceiling light point, part tiled walls, central heating radiator and fitted with a suite comprising panelled bath with glazed shower screen and electric shower fitting over, pedestal wash basin and low flush w.c.





EXTERNAL

To the front of the property there is a herringbone block paved parking area and tarmac area immediately in front of the playroom/dining room.

There are planted shrubs to the front, a herringbone block paved pathway leads down the left-hand side of the house giving access to the rear garden which has a herringbone block paved patio with timber steps rising to an area of timber decking together with a lawn and a large lifelong shed providing additional/useful storage.



ADDITIONAL INFORMATION

CENTRAL HEATING

The property has a gas central heating system.

DOUBLE GLAZING

The property has PVCu double glazing.

VIEWING

For an appointment to view, please contact the Huddersfield Office on 01484 651878

BOUNDARY OWNERSHIP

The boundary ownerships and tenure of the property have not been checked on the title deeds for any discrepancies or rights of way if any (This is a standard statement on all our brochures due to the Property Misdescription's Act)

COPYRIGHT

Unauthorised reproduction prohibited.

FREE VALUATIONS

If you are thinking of a move then take advantage of our FREE valuation service, telephone our nearest office for a prompt and efficient service.

CONSUMER PROTECTION FROM UNFAIR TRADING REGULATIONS 2008

Simon Blyth for themselves and for the vendors or lessors of this property, whose agent they are, have made every effort to ensure the details given have been prepared in accordance with the above act and to the best of our knowledge give a fair and reasonable representation of the property. Please note:

1. There is a six inch measurement tolerance or metric equivalent and the measurements given should not be entirely relied upon and purchasers must make their own measurements if ordering carpets, curtains or other equipment.

2. None of the main services, i.e. gas, water, electricity, drainage or central heating system (if any) have been tested in any way whatsoever. This also includes appliances which are to be left in situ by the vendors.

PURCHASERS MUST SATISFY THEMSELVES AS TO THE CONDITION AND EFFECTIVENESS OF ANY SUCH APPLIANCES OR SERVICES

FLOOR PLANS NOT TO SCALE - FOR IDENTIFICATION PURPOSES ONLY

MAILING LIST

Keep up to date with all our new properties. Let us know your price range, the area and type of home you require by registering on our mailing list.

MORTGAGE ADVICE

Simon Blyth Estate Agents understand that getting appropriate mortgage advice is a crucial part of the home buying process. Finding a suitable mortgage has always been something of a daunting experience which is why we would like to introduce you to our independent mortgage advisors. They provide tailored mortgage solutions through a wealth of experience in the mortgage and property market and offer access to the full unrestricted range of products available.

Our advisors are dedicated to providing ongoing guidance and advice throughout the entire house purchase process keeping you, your estate agent and solicitor involved with continual updates on the progress.

Once in your new home they will be available for ongoing support to build a long term relationship for your future mortgage planning. Your home may be repossessed if you do not keep up repayments on your mortgage.

For friendly expert advice on your mortgage requirements, or to discuss the potential of making your ideas a reality then please call in or phone for a chat.

OFFICE OPENING TIMES

7 DAYS A WEEK

Monday to Friday - 8:45 am - 5:30 pm

Saturday - 9:00 am - 4:00 pm

Sunday - 11:00 am - 2:00 pm



Simon Blyth Estate Agents

Simon Blyth Estate Agents, 26 Lidget Street - HD3 3JP

01484 651878

huddersfield@simonblyth.co.uk

www.simonblyth.co.uk/

Wakefield	Huddersfield	Holmfirth	Kirkburton	Penistone	Sheffield	Barnsley	Pontefract	Leeds	Halifax
01924 361631	01484 651878	01484 689689	01484 603399	01226 762400	01143 216 590	01226 731 730	01977 800259	0113 4689331	01422 41 7000