



WILLOW BANK, STANNARD WELL LANE, HORBURY, WF4 6BW



Whilst every attempt has been made to ensure the accuracy of the floorplan contained here, measurements of doors, windows, rooms and any other items are approximate and no responsibility is taken for any error, omission or mis-statement. This plan is for illustrative purposes only and should be used as such by any prospective purchaser. The services, systems and appliances shown have not been tested and no guarantee as to their operability or efficiency can be given.
 Made with Metropix ©2024



PROPERTY DESCRIPTION

A TRULY FABULOUS, EXTREMELY LARGE, DETACHED FAMILY HOME, SET IN APPROXIMATELY TWO ACRES AND PRESENTED TO A VERY HIGH STANDARD THROUGHOUT. THE EXTENSIVE ACCOMMODATION ENJOYS LOVELY VIEWS OUT OVER THE GARDENS, GROUNDS AND PADDOCK AND HAS A LONG SWEEPING DRIVEWAY LEADING DOWN TO THE STONE COBBLED COURTYARD. JUST A SHORT WALK AWAY FROM HORBURY WHICH IS A DELIGHTFUL VILLAGE OFFERING A VAST ARRAY OF AMENITIES. THE PROPERTY IS CLOSE TO HIGHLY REGARDED SCHOOLS AND FOR THE DAILY COMMUTER, TRANSPORT LINKS, BOTH ROAD AND RAIL, ARE WITHIN EASY REACH INCLUDING THE M1/M62/A1 MOTORWAY NETWORK. THE PROPERTY MUST BE VIEWED TO FULLY APPRECIATE ITS OVERALL SIZE AND THE HIGH STANDARD OF FINISH AND DÉCOR THROUGHOUT. WILLOW BANK BRIEFLY COMPRISES, IMPRESSIVE RECEPTION HALL WITH DELIGHTFUL FIREPLACE, W.C, SPACIOUS LIVING ROOM, DELIGHTFUL SNUG, STUDY, SPECTACULAR LIVING DINING KITCHEN (30' X 28'10" MAX), UTILITY ROOM, GARDEN ROOM, HOBBY ROOM, AND TO THE FIRST FLOOR, A FABULOUS EIGHT BEDROOM LAYOUT, TWO OF WHICH ARE IN THE ADJOINING ANNEXE. THE PRINCIPAL BEDROOM MEASURES (29' X 17'6") AND HAS A HUGE DRESSING ROOM AND FABULOUS EN-SUITE. THERE ARE TWO FURTHER EN-SUITED DOUBLE BEDROOMS, TWO BATHROOMS AND AN EN-SUITE TO A SINGLE BEDROOM. WITH DOUBLE GARAGE, STABLE BLOCK AND AN IMPRESSIVE LOCATION, WILLOW BANK OFFERS ITSELF IDEAL FOR THOSE WHO REQUIRE THAT SOMETHING EXTRA BOTH INSIDE AND OUT.

Offers Around £1,895,000

ENTRANCE PORCH

A beautiful broad timber panelled door with glazed side panels leads through to the entrance hall.

ENTRANCE HALL

The entrance hall sets the scene for the standard and calibre of what is about to be viewed. The hall is of a good size and has a high ceiling with inset spotlighting, coving and is decorated to a particularly high standard. It has an impressive staircase which is galleried in part and has a fabulous stone fireplace, this with open fire grate has a raised stone flagged hearth and stone mantel.



SITTING ROOM

Measurements – 26'10" x 17'6" (8.79m x 5.33m into bay)

This as the floor layout plan and photographs suggest is a particularly large room. It enjoys a broad bay window providing a huge amount of natural light and also fine views out over the property's gardens, land, and long distance views beyond. Once again there is attractive coving to the ceiling and a fabulous stone fireplace with raised stone flagged hearth, all to a period design and home to an open fire grate. The stone fireplace incorporates a deep mantel. The room has oak floor boarding, two wall light points, inset spotlighting to the ceiling and twin glazed doors leading through to the dining room.



DINING ROOM

Measurements – 17'6" x 16'0" approx. (5.33m x 4.88m approx)

Also, with a doorway to the hall. This large dining room enjoys a pleasant outlook courtesy of a seven light bay window over the property's driveway and gardens. There is a central chandelier point, oak flooring, and two wall light points.



SNUG

Measurements – 13'0" x 12'8" approx (3.96m x 3.86m approx)

A lovely welcoming room with a gas coal burning effect fire within a stone surround. This room has two wall light points and is decorated to a high standard. A bank of windows give a lovely view out over the property's gardens and beyond.



STUDY/FAMILY ROOM

Measurements – 13'0" x 9'9" approx (3.96m x 2.97m approx)


With twin glazed doors out to the garden, this welcoming room has inset spotlighting to the ceiling.




DINING LIVING KITCHEN

Measurements – 30'0" x 28'7" approx (9.14m x 8.71m approx)

A spectacular feature is that this huge room enjoys a double aspect to the South and East out over the property's mature gardens and land beyond. There is beautiful Amtico flooring with underfloor heating as is to be found throughout. With inset spotlighting to the ceiling on individual zones (via intelligent wiring) the dining, sitting and kitchen areas are all beautifully presented and enjoy a good degree of natural light and direct access out to the gardens courtesy of high quality glazed bi-folding doors. The kitchen area is quite simply stunning, there is a wealth of units at both the high and low level with a fabulous large, beautifully presented, island unit, which with ample seating gives a fabulous focal point to the room. There are three drop light points above. The fitted kitchen furniture is extensive and extends to form display shelving and a housing point for the American style plumbed fridge freezer. There is also a beautiful surround to the fabulous Aga. The Aga is electrically powered and has the usual chrome hot plates and multiple ovens, there is also an integrated four ring induction hob. There is a fabulous ceramic tiled backcloth which is illuminated and has a high specification extractor fan above. Appliances include wine fridge, double bowled ceramic sink with stylish high specification taps over including instant hot water. There is also an inbuilt dishwasher and provisions for a wall mounted TV. This is a fabulous open plan space ideal for socialising and for full family enjoyment.

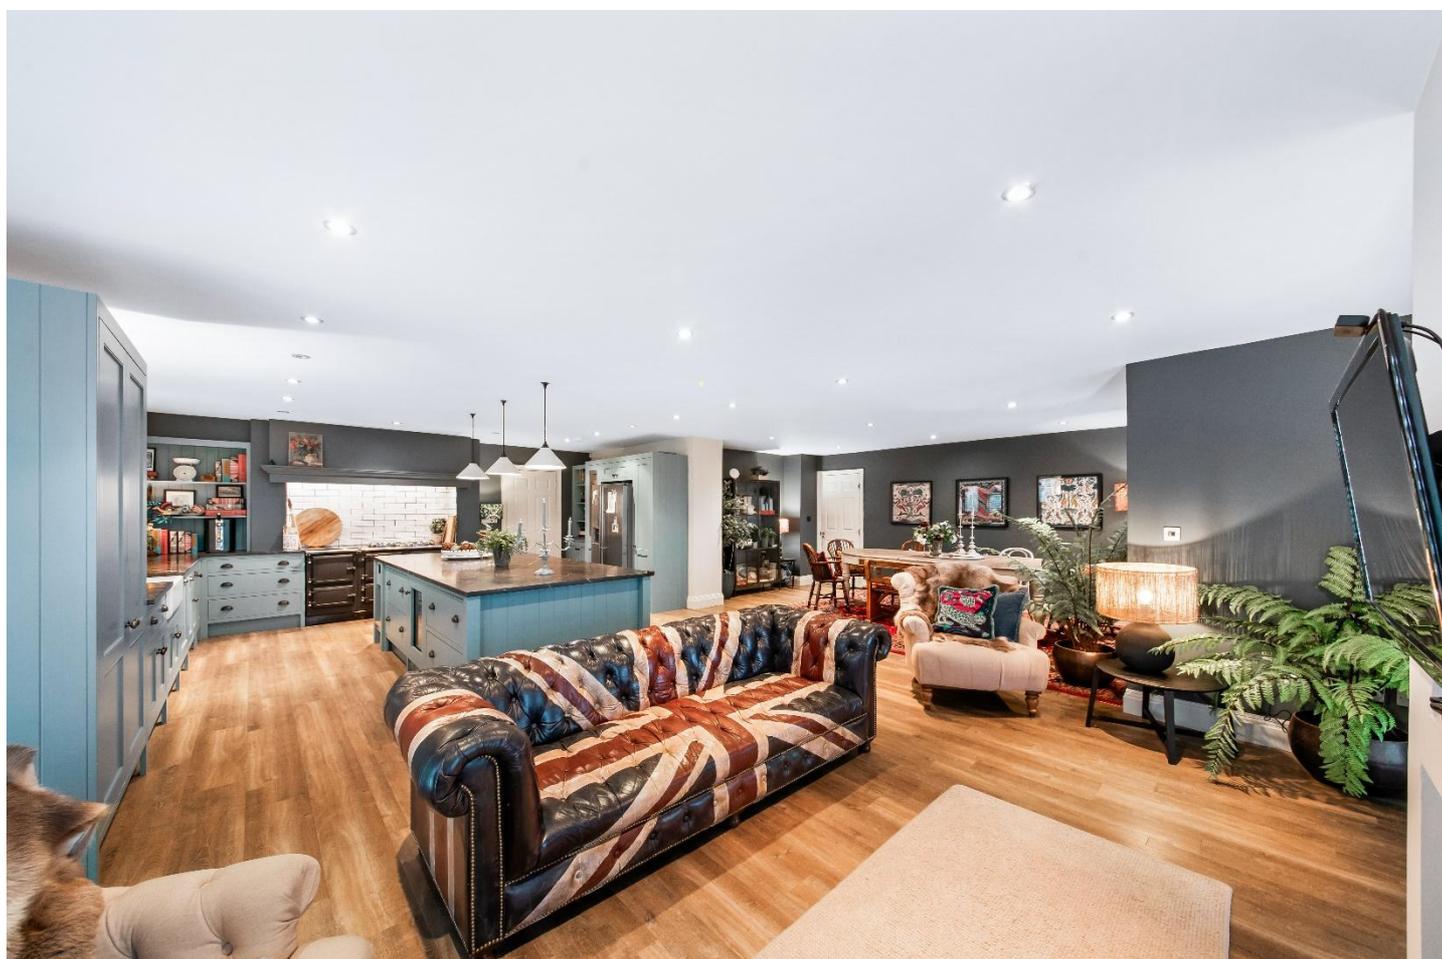



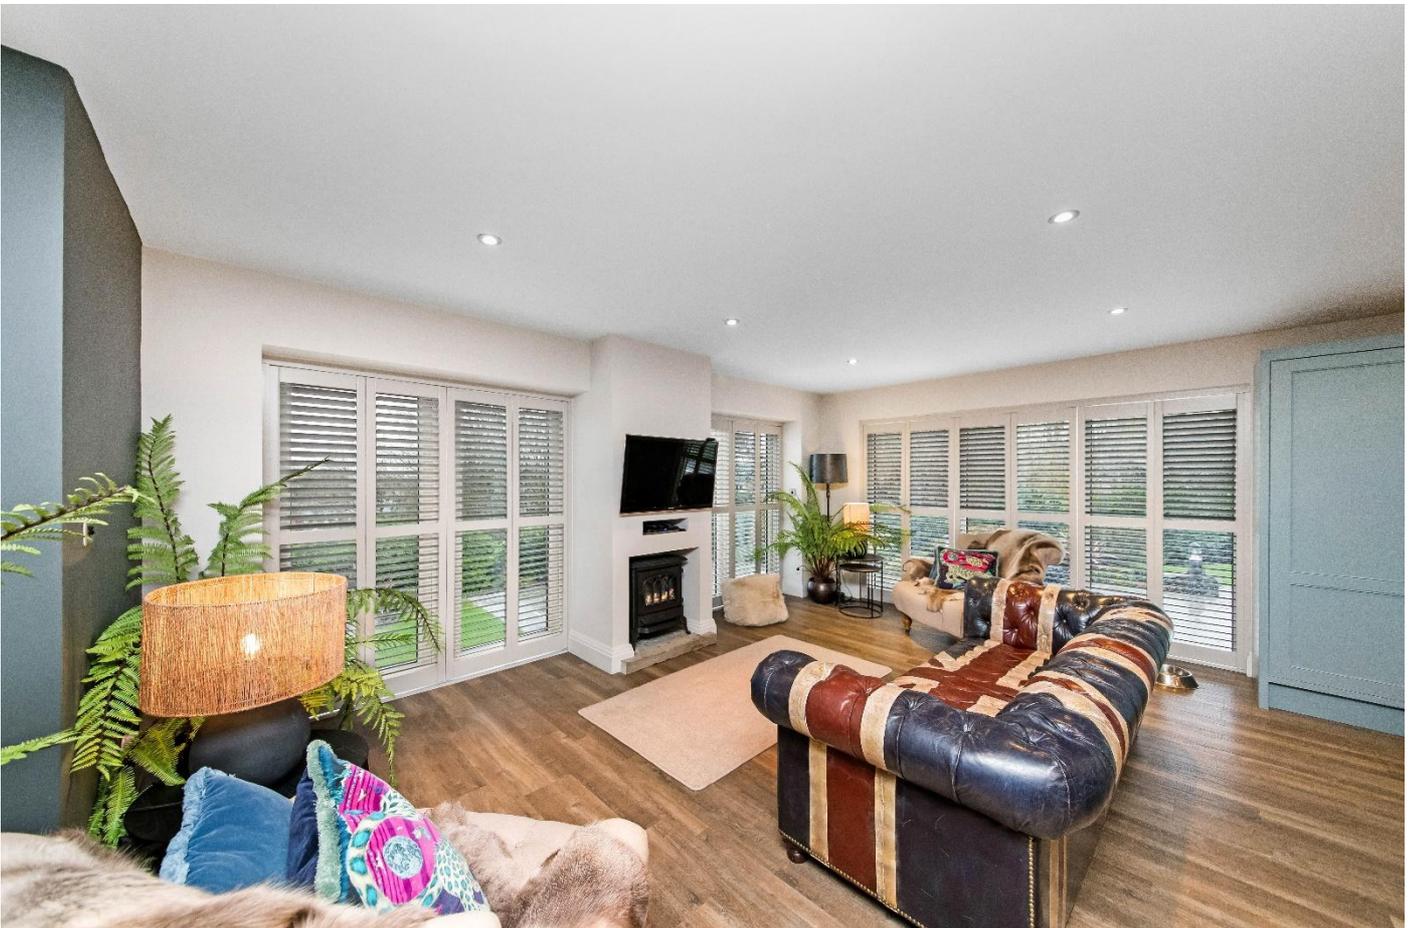

UTILITY ROOM

Measurements – 11'4" x 10'7" approx (3.45m x 3.23m)

Accessed both from the secondary hallway and also from the principal hallway. The utility room provides a huge amount of storage and general family space. A cupboard which is home for the plumbing for an automatic washing machine and space for a dryer. There is a hanging rails, storage cupboards and high quality flooring.

REAR HALL

This provides the everyday entrance, has three useful storage cupboards and a secondary downstairs W.C. A staircase rises up to the two bedroomed annexe. This is above the archway and garaging. Details of which follow later.

SECOND DOWNSTAIRS W.C

Fitted to a high standard with a continuation of the Amtico flooring. Pedestal wash hand basin and low level w.c. Extractor fan and central ceiling light point. All of high quality manufacture.

GARDEN ROOM

Measurements – 10'10" x 10'7" approx (3.30m x 3.23m approx)

This versatile South facing room has broad glazed doors, giving access out to the property's gardens and beyond. The room is decorated to a high standard and has high quality flooring and inset spotlighting to the ceiling.



FIRST FLOOR

STAIRS AND LANDING

From the principal staircase access is gained up to the exceptionally large first floor landing which enjoys a lovely view out over the property's cobbled driveway and mature gardens. There are three useful storage cupboards.



BEDROOM ONE

Measurements – 28'10" x 17'5" max (8.79m x 5.31m max)

A fabulous double room with bay window giving along distance view. Inset spotlighting to the ceiling, and in built bedroom furniture.



BEDROOM ONE DRESSING ROOM

Measurements – 17'6" x 16'2" max (5.33m x 4.93m max)

With bay window and in built robes to either side providing a huge amount of storage space. Please note this room has the provision for a further doorway to the landing if a further bedroom should be required.



BEDROOM ONE EN-SUITE

Measurements – 13'0" x 12'3" approx (3.96m x 3.73m approx)

This spectacular and large ensuite truly must be viewed to be truly appreciated. It has a very large shower area, fabulous bath with beautiful taps above, twin ceramic bowls and low level W.C. The room is quite simply amazing and has other in built furniture and inset spotlighting to the ceiling.



Willow Bank, Stannard Well Lane, Horbury, WF4 6BW

BEDROOM TWO

Measurements – 20'5" x 18'0" max (6.22m x 5.49m)

Again, a good sized double room with a lovely view out over the property's gardens and beyond. Inset spotlighting to the ceiling.



BEDROOM TWO EN-SUITE



Willow Bank, Stannard Well Lane, Horbury, WF4 6BW

BEDROOM THREE

Measurements – 18'0" x 11'4" approx (5.49m x 3.45m approx)

A good sized double room with ensuite.



BEDROOM THREE EN-SUITE

Fitted with a good sized shower cubicle, vanity unit with wash hand basin with mirror, light, and shaver socket over and concealed cistern w.c. Ceramic tiling to the floor and to the full ceiling height, inset spotlighting.



BEDROOM FOUR

Measurements – 11'9" x 11'0" approx (3.58m x 3.35m approx)

The good sized room has a pleasant outlook over the property's gardens and inset spotlighting to the ceiling.



BEDROOM FOUR EN-SUITE

Having a good sized shower with chrome fittings, vanity unit with wash hand basin, mirror, light and shaver socket over and concealed cistern w.c. Heated towel rail, ceramic tiling to the floor and walls to the full ceiling height.

BEDROOM FIVE

Measurements – 13'0" x 9'9" approx (3.96m x 2.97m approx)

A pleasant room with lovely views and inset spotlighting.



BEDROOM SIX

Measurements – 12'9" x 10'3" max (3.89m x 3.12m max)

Again, a pleasant room with inset spotlighting and lovely views. Superbly fitted as a dressing room/nursery bedroom.



HOUSE BATHROOM

Measurements – 13'0" x 9'7" approx (3.96 x 2.92 approx)

The property's house bathroom is fitted with a four piece suite which comprises of good sized shower, low level w.c., double ended bath with stylish mixer tap and handheld tap over and pedestal wash hand basin. Ceramic tiling and up to the full ceiling height, inset spotlighting, extractor fan, bank of obscure glazed windows and in built storage cupboards.



ATTIC LEVEL

STAIRS AND LANDING

From the first floor landing a staircase rises up to the attic level. Here there is a good sized boiler room that houses both the boiler and water tanks.

INNER LOBBY

Measurements – 8'10" x 8'4" approx (2.69 x 2.54 approx)

This has a Velux window and offers a variety of useful storage space and gives access to the hobby room.

HOBBY ROOM

Measurements – 8'10" x 8'4" approx (2.69 x 2.54 approx)

This with an angled ceiling line has inset spotlighting, Velux window and under eaves storage cupboard.

STORE

Measurements – 19'7" x 6'3" approx (5.97 x 1.91 approx)

The large store as the floor lay out plan suggests provides a huge amount of storage space for the Christmas tree, suitcases, and the like.

TWO BEDROOM REAR ANNEXE

From the hall a staircase turns and rises up to the two bedroomed annexe. This has a good sized hallway area with a pleasant view out over the property's driveway. There are two good sized rooms and a bathroom.

BEDROOM SEVEN

Measurements – 18'0" x 12'6" approx (5.49 x 3.81 approx)

Bedroom seven of the annexe is currently used as a teenage pad. It has windows to two sides, central heating radiator and inset spotlighting to the ceiling.



BEDROOM EIGHT

Measurements – 11'6" x 10'7" approx (3.51 x 3.23 approx)

With Velux window, under eaves storage and central heating radiator.



BATHROOM

Measurements – 10'7" x 8'4" approx (3.23 x 2.54 approx)

The bathroom is of a good size and is fitted with a three piece suite in white that comprising of a pedestal wash hand basin, low level W.C and bath with mixer tap and shower over of a high standard with glazed screen to the side. There is appropriate decorative tiling, inset spotlighting to the ceiling, central heating radiator and extractor fan.

It should be noted that the annexe is fitted with conventional style central heating with separate thermostat which is off the principal boiler.

OUTSIDE

BOOT ROOM

Conveniently placed with external access and being heated.

GARAGE

Measurements – 19'6" x 17'0" approx (5.94 x 5.18 approx)

The property's double garage is of a good size and is fitted with twin high specification automatically operated up and over doors. The garage is fitted with power and light and has shelving to the rear.



ENTRANCE

Through automatically operated high specification gates a tarmacadam driveway with granite pebbles, attractive stone walling and deep flowering and shrubbed beds with matures trees leads down to the property itself.



PRINCIPAL DRIVEWAY

The principal driveway area before the house is of attractive granite cobbles once again setting the scene and air of quality that is to be found throughout the home. There is an additional parking area to the side of the garage and undercover archway. The driveway continues down the side of the home to a gravelled driveway which leads down to the stable block.

STABLE BLOCK

Which is of timber construction is served by a concreted yard area and has three high quality stables with feed/tack room to the side.



PADDOCK

As previously mentioned, the home sits in approximately two acres and much of the garden has been created to fully compliment the property's position, aspect, and privacy. The paddock has also been manicured into a parkland style setting and is to grass and has mature shrubbery and trees and many features including a delightful pond. Whilst ever the home is served by a stable block, it is fair to say that it has been many years since horses were in this well maintained paddock.

SECONDARY DRIVEWAY

The stable block adjoins a bark mulched secondary driveway which leads to the paddock.

GARDENS

As the photographs suggest the gardens are both large and mature. They have been maintained to a high standard. There is a huge degree of privacy afforded by mature shrubbery and trees. There is a good sized lawn with fruit trees to one side and play fort. South facing paved patios are to be found immediately adjacent to the house and can be accessed immediately from the dining/living kitchen and give a beautiful view out over the grounds.















ADDITIONAL INFORMATION

EPC rating – awaiting rating
Property tenure – Freehold
Local authority - Wakefield Council
Council tax band – G

BOUNDARY OWNERSHIP

The boundary ownerships and tenure of the property have not been checked on the title deeds for any discrepancies or rights of way if any (This is a standard statement on all our brochures due to the Property Misdescription's Act)

COPYRIGHT

Unauthorised reproduction prohibited.

FREE VALUATIONS

If you are thinking of a move then take advantage of our FREE valuation service, telephone our nearest office for a prompt and efficient service.

CONSUMER PROTECTION FROM UNFAIR TRADING REGULATIONS 2008

Simon Blyth for themselves and for the vendors or lessors of this property, whose agent they are, have made every effort to ensure the details given have been prepared in accordance with the above act and to the best of our knowledge give a fair and reasonable representation of the property. Please note:

1. There is a six inch measurement tolerance or metric equivalent and the measurements given should not be entirely relied upon and purchasers must make their own measurements if ordering carpets, curtains or other equipment.
2. None of the main services, i.e. gas, water, electricity, drainage or central heating system (if any) have been tested in any way whatsoever. This also includes appliances which are to be left in situ by the vendors.

PURCHASERS MUST SATISFY THEMSELVES AS TO THE CONDITION AND EFFECTIVENESS OF ANY SUCH APPLIANCES OR SERVICES

FLOOR PLANS NOT TO SCALE - FOR IDENTIFICATION PURPOSES ONLY

MAILING LIST

Keep up to date with all our new properties. Let us know your price range, the area and type of home you require by registering on our mailing list.

MORTGAGE ADVICE

Simon Blyth Estate Agents understand that getting appropriate mortgage advice is a

crucial part of the home buying process. Finding a suitable mortgage has always been something of a daunting experience which is why we would like to introduce you to our independent mortgage advisors. They provide tailored mortgage solutions through a wealth of experience in the mortgage and property market and offer access to the full unrestricted range of products available.

Our advisors are dedicated to providing ongoing guidance and advice throughout the entire house purchase process keeping you, your estate agent and solicitor involved with continual updates on the progress. Once in your new home they will be available for ongoing support to build a long term relationship for your future mortgage planning. Your home may be repossessed if you do not keep up repayments on your mortgage.

For friendly expert advice on your mortgage requirements, or to discuss the potential of making your ideas a reality then please call in or phone for a chat.

**OFFICE OPENING TIME
7 DAYS A WEEK**

Monday to Friday - 8.45 to 17:30

Saturday - 9:00 to 16:30

Sunday - 11:00 to 16:00

Details printed 20/02/2026.

PROPERTY VIEWING NOTES -



MAIN CONTACTS

T: +44 (0)1924 361631

W: www.simonblyth.co.uk

E: wakefield@simonblyth.co.uk

OFFICE OPENING TIMES

7 DAYS A WEEK

Monday to Friday - 8.45 to 17:30

Saturday - 9:00 to 16:30

Sunday - 11:00 to 16:00



WWW.SIMONBLYTH.CO.UK

Wakefield
01924 361631

Huddersfield
01484 651878

Holmfirth
01484 689689

Kirkburton
01484 603399

Penistone
01226 762400

Sheffield
01143 216 590

Barnsley
01226 731730

Pontefract
01977 800259