



# East View Barn Arkendale Road, Staveley

Knaresborough

Guide Price £745,000



# MYRINGS

Harrogate's Family Estate Agent





## East View Barn Arkendale Road

Staveley, Knaresborough

A modern 4 bedroom detached barn conversion completed in 2018 this Eco home offers light and airy accommodation standing in about a third of an acre sitting behind electric gates with a 31'1" x 24'8" detached garage/work shop located in the idyllic village of Staveley which is close to Knaresborough & Harrogate.

Council Tax band: D

Tenure: Freehold



MYRINGS






# Arkendale Road, Knaresborough, HG5

Approximate Area = 1796 sq ft / 166.8 sq m

Garage = 769 sq ft / 71.4 sq m

Total = 2565 sq ft / 238.2 sq m

For identification only - Not to scale

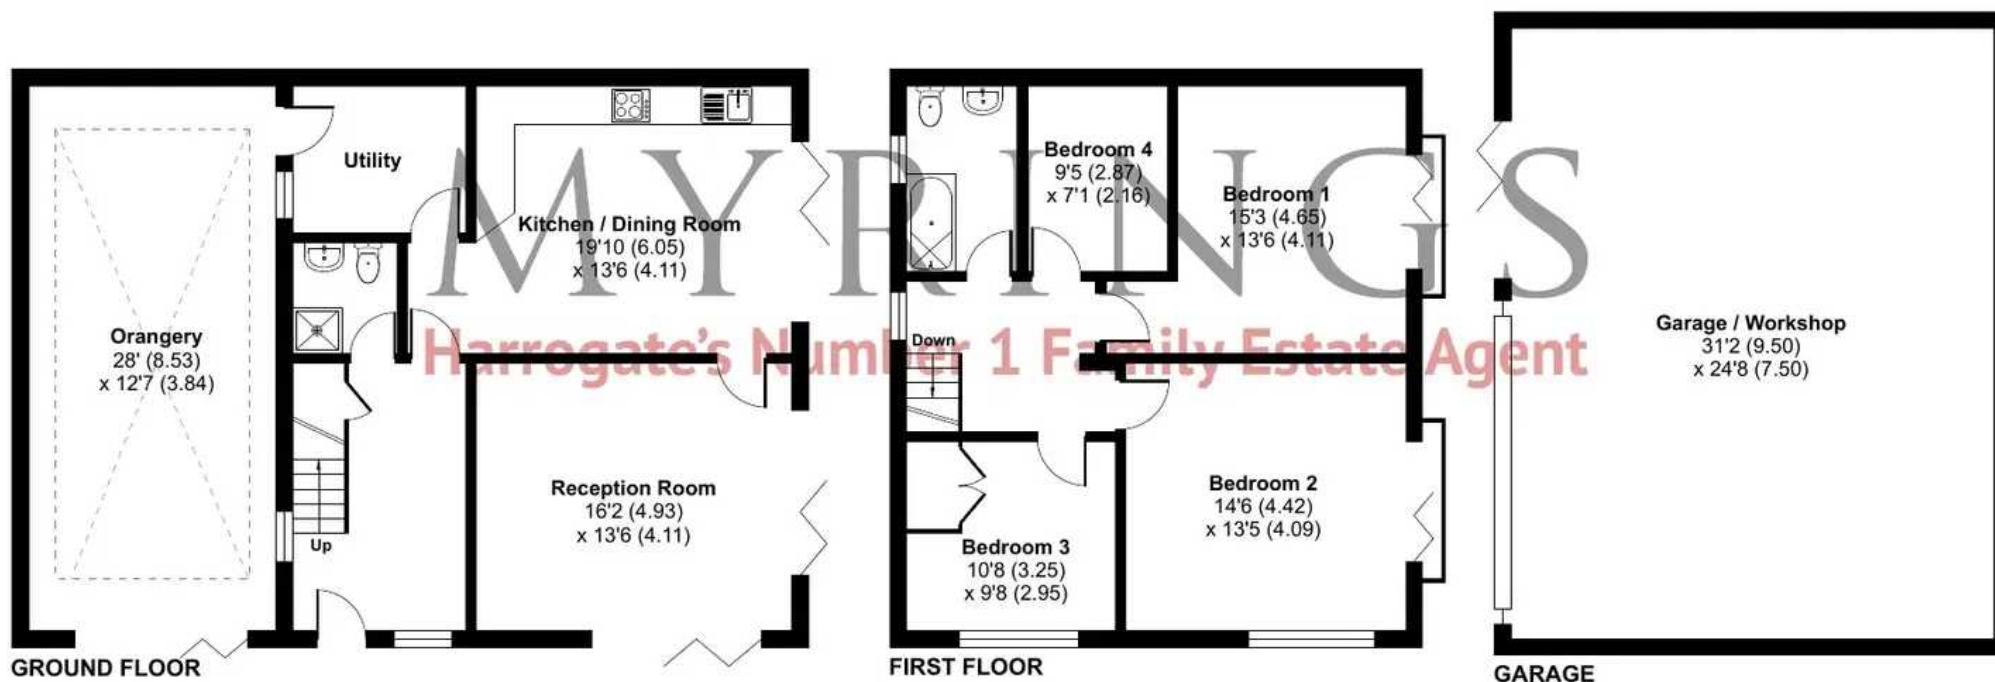

Floor plan produced in accordance with RICS Property Measurement Standards incorporating International Property Measurement Standards (IPMS2 Residential). © nichecom 2024. Produced for Myrings. REF: 1124414









## Myrings Estate Agents

Myrings Estate Agents Ltd, 10 Princes Square - HG1 1LX

01423  
566400

• [enquiries@myringsestateagents.com](mailto:enquiries@myringsestateagents.com) • <http://myringsestateagents.com/>

