



## Threlkeld

**Starting Bid £195,000**

2 School House, Threlkeld, Keswick, CA12 4TT

Being Sold via Secure Sale online bidding. Terms & Conditions apply. Starting Bid £195,000

A single storey semi-detached two bedroom cottage with stunning fell views in a tranquil rural Lakeland setting located under five miles from Keswick and under two miles from Threlkeld village. Upgrading of the accommodation is required.

Conveniently located off the A66 at the foot of Blencathra fell, Threlkeld provides a range of amenities including a regular bus service, primary school, two public houses and a village hall with cafe.

### Quick Overview

Single storey semi-detached cottage  
Upgrading required  
Tranquil rural Lakeland setting  
Stunning fell views  
Under five miles from Keswick  
Under two miles from Threlkeld  
village  
Two bedrooms  
Rear courtyard and garden  
On-site parking  
Garage and outbuildings



2



1



1



G



Superfast  
80Mbps



2

Property Reference: KW0359



Living Room



Dining Kitchen



Bedroom One



Bedroom Two

## Accommodation

### Ground Floor:

#### Entrance Hall

**Bedroom One** With radiator.

**Bedroom Two** With radiator.

**Living Room** With stone fireplace, two radiators.

**Dining Kitchen** With windows to two elevations, two radiators, built in cupboard.

**Inner Hall** With built in cupboards.

**Bathroom** With WC, wash hand basin, bath, shower, radiator.

### Rear Porch

**Outside:** Side driveway providing on-site parking space, garage with store, two additional stores, greenhouse, rear courtyard and lawned garden.

**Services** Mains water, electricity, LPG fired central heating.

**Tenure** Freehold.

**Council Tax** Band C.

**Viewing** By appointment with Hackney and Leigh's Keswick office.

**Directions** From Keswick proceed on the A66 eastbound towards Penrith and after approximately four miles take the right hand turning for Threlkeld Quarry and Thirlmere. Follow this road for approximately half a mile, passing the turn for the Caravan and Campsite and take the next left hand turn as signposted to the Mining Museum and Blencathra Business Centre and then proceed ahead and turn right immediately before Glenderamackin Terrace. Continue ahead and the property is located on the left.

**Price** Starting Bid £195,000.

**Anti Money Laundering:** Please note that when an offer is accepted on a property, we must follow government legislation and carry out identification checks on all buyers under the Anti-Money Laundering Regulations (AML). We use a specialist third-party company to carry out these checks at a charge of £42.67 (inc. VAT) per individual or £36.19 (incl. vat) per individual, if more than one person is involved in the purchase (provided all individuals pay in one transaction). The charge is non-refundable, and you will be unable to proceed with the purchase of the property until these checks have been completed. In the event the property is being purchased in the name of a company, the charge will be £120 (incl. vat).



Rear Garden



View

## 2 School House, Threlkeld, Keswick


Approximate Area = 800 sq ft / 74.3 sq m

Garage = 173 sq ft / 16.1 sq m

Outbuilding = 79 sq ft / 7.3 sq m

Total = 1052 sq ft / 97.7 sq m

For identification only - Not to scale

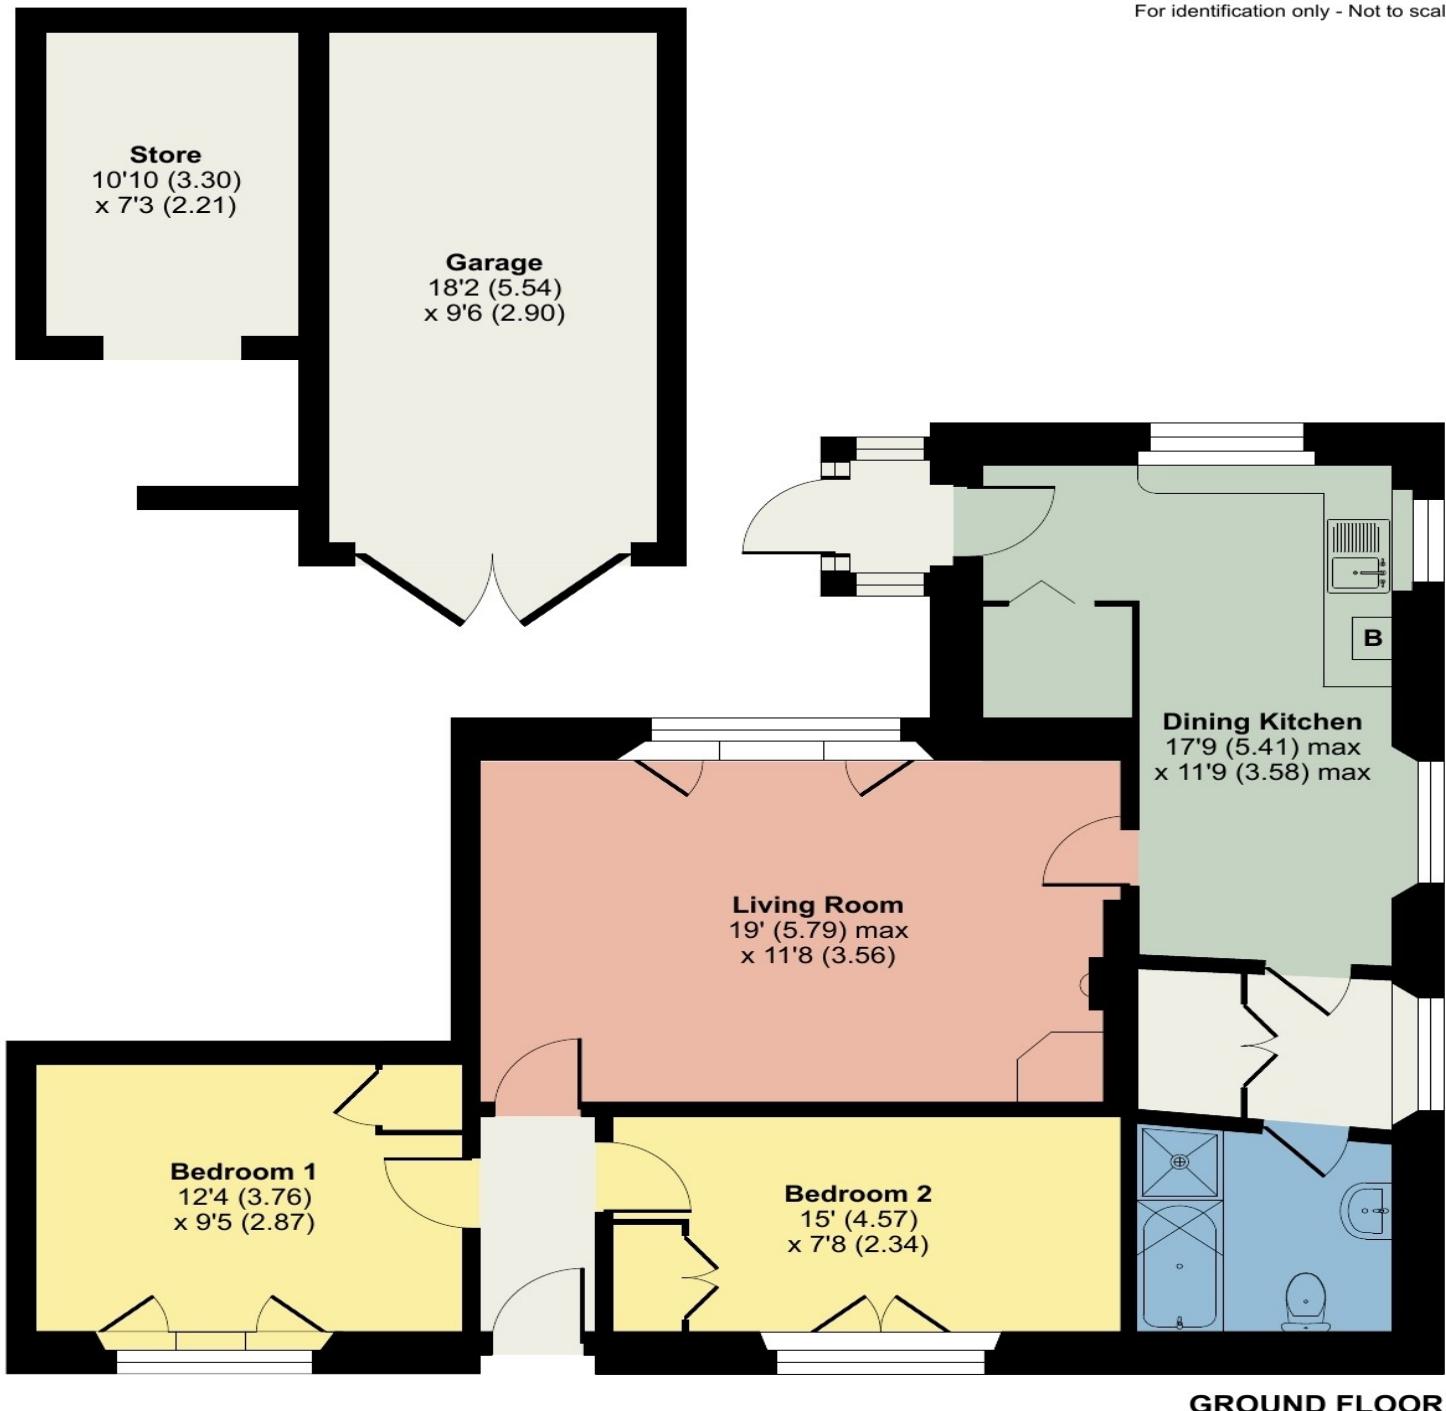

Floor plan produced in accordance with RICS Property Measurement Standards incorporating International Property Measurement Standards (IPMS2 Residential). ©nichecom 2024.  
Produced for Hackney & Leigh. REF: 1121902

All permits to view and particulars are issued on the understanding that negotiations are conducted through the agency of Messrs. Hackney & Leigh Ltd. Properties for sale by private treaty are offered subject to contract. No responsibility can be accepted for any loss or expense incurred in viewing or in the event of a property being sold, let, or withdrawn. Please contact us to confirm availability prior to travel. These particulars have been prepared for the guidance of intending buyers. No guarantee of their accuracy is given, nor do they form part of a contract. \*Broadband speeds estimated and checked by <https://checker.ofcom.org.uk/en-gb/broadband-coverage> on 15/05/2024.

Request a Viewing Online or Call 01768 593593