

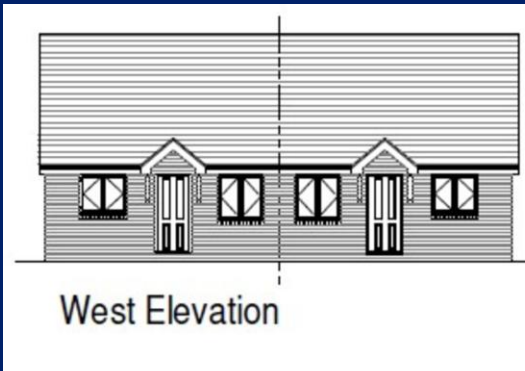
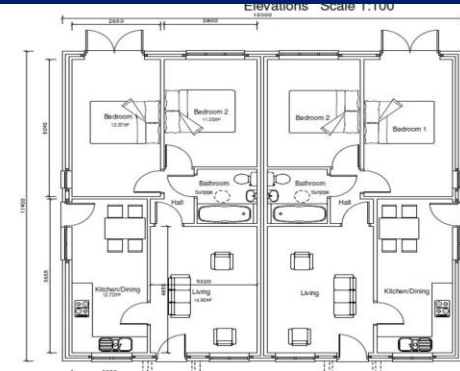


Barbers

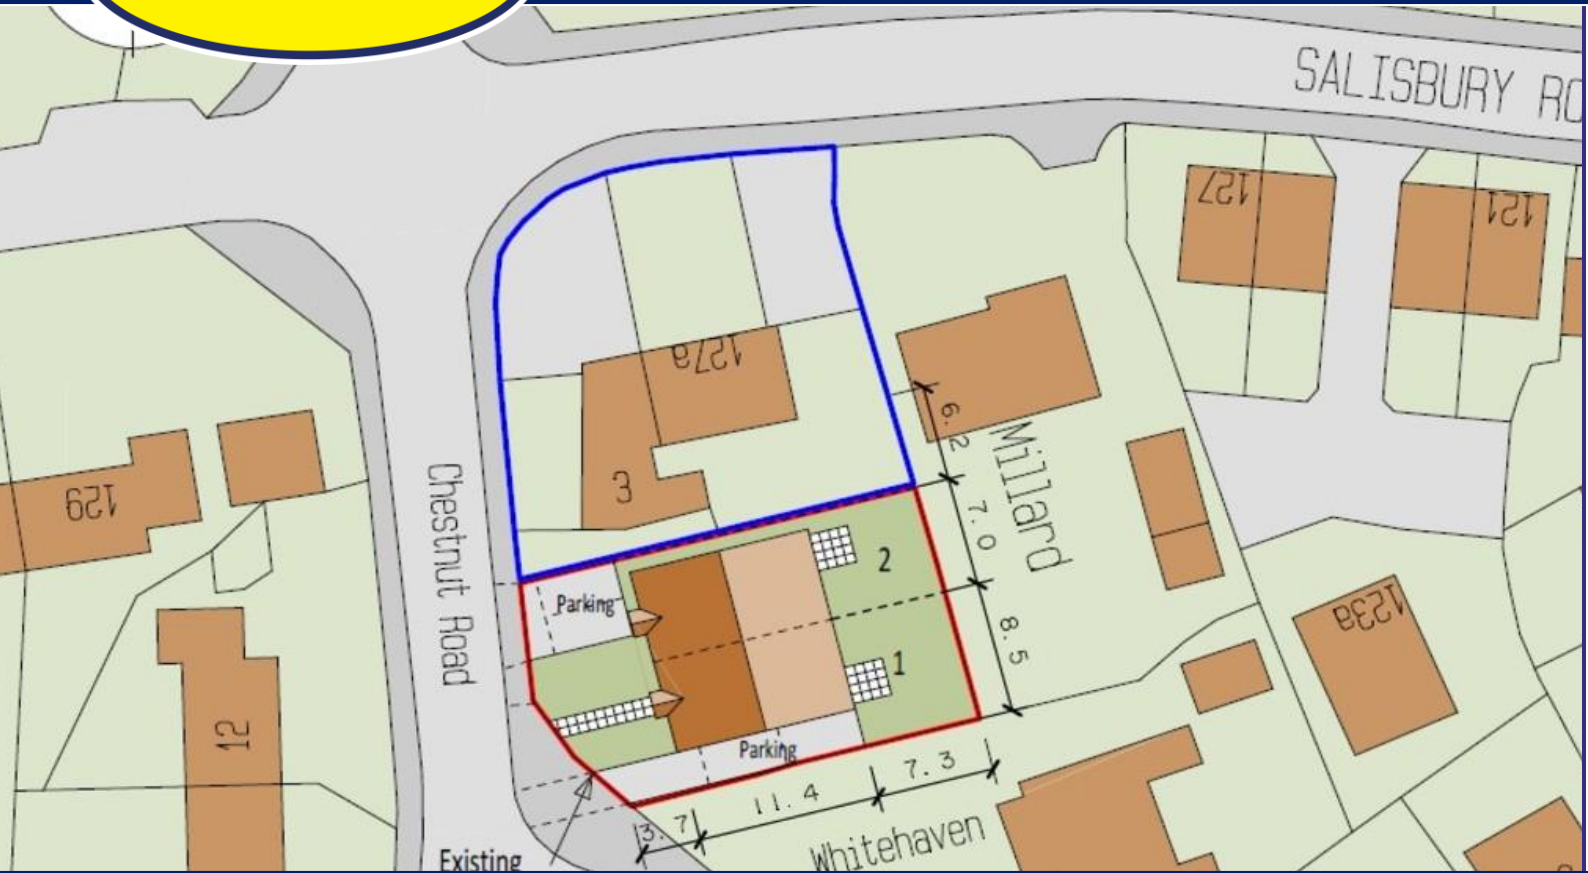

West Elevation

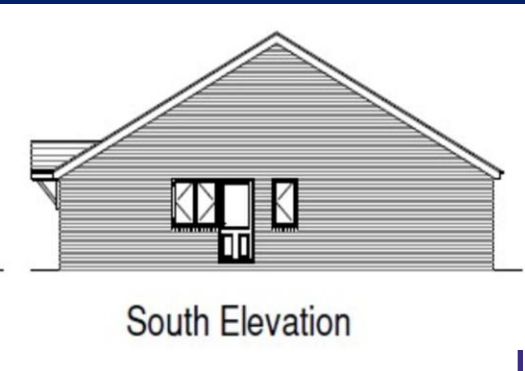

South Elevation

Building Plot @ Bartons Lane Market Drayton

- Building Plot with Full Planning Permission
- Pair of Two Bed Semi Detached Bungalows
- Planning Permission Granted on 25th August 2023
- Reference - 23/03728/FUL

£150,000
Region

Market Drayton Sales
01630 653641
35903 6th June 2024