


# BANKS

## Chartered Surveyors

Agricultural | Residential | Commercial

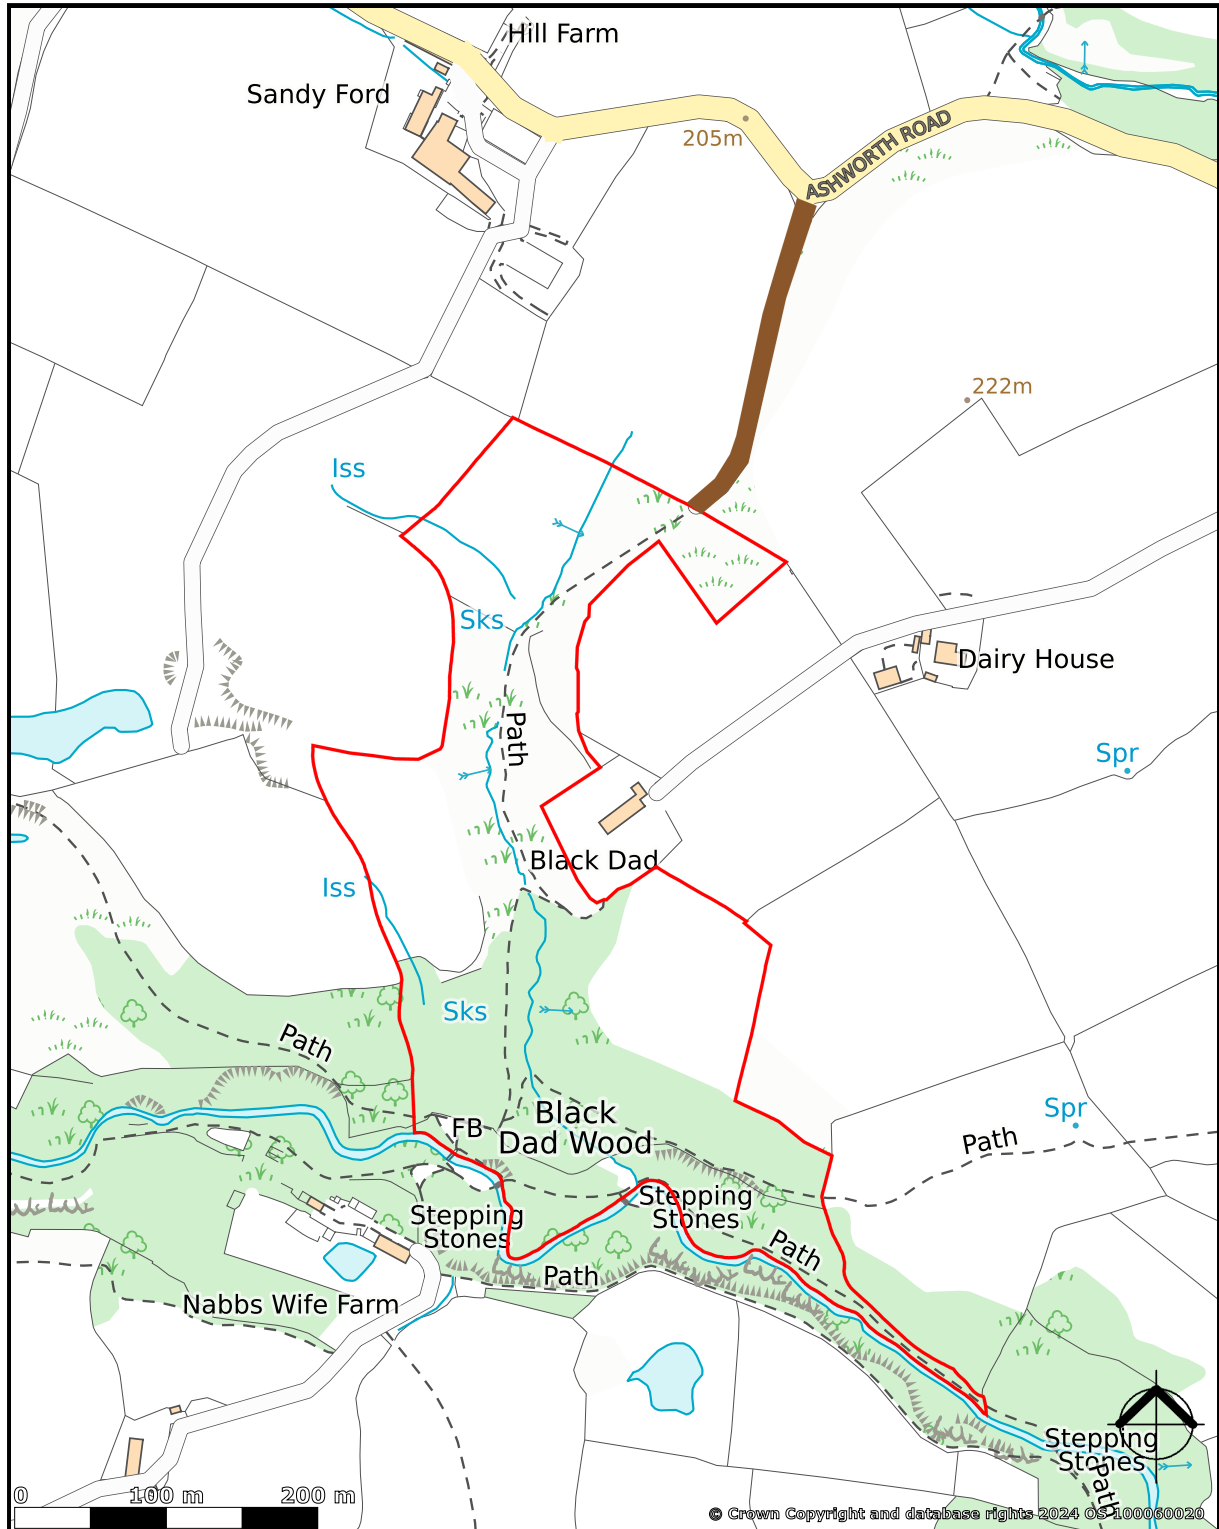

created on **edozo**

Plotted Scale - 1:5,000

Land off Black Dad Lane, Ashworth Road, Rochdale, OL11 5UW