

Peggs Lane

Elford, Tamworth, B79 9DR

John German





Peggs Lane

Elford, Tamworth, B79 9DR

£525,000

A stunning barn conversion situated within the desirable village of Elford that has been fully renovated to a high standard.



John German are delighted to offer to the market this simply stunning, single storey barn conversion spanning over 1,100 square feet and is situated in a delightful rural position between the popular villages of Elford and Harlaston.

Kestrel Barn has been renovated in the last year with works including all new windows and doors, new kitchen and new luxury en-suite bathroom. The barn offers the perfect blend of historic charm and contemporary styling to create this spectacular family home. This property will appeal to a range of buyers from young professionals, to downsizers given its low maintenance garden, accommodation all on one floor and the high specification internal condition making it a great lock-up-and-leave.

Internally the property comprises of arched entrance doors opening into the impressive open plan kitchen/diner with vaulted ceilings, exposed timber beams and three skylight. It has a stunning newly fitted kitchen with a range of matching wall and base units with quartz worktops over, space for a range style cooker, space for a freestanding fridge/freezer, various integrated appliances and a separate island unit. There are two windows to the front aspect, various wall and ceiling light points, tile effect flooring and a door leading into the useful utility room.

Also off the kitchen is the generously sized living room that has an electric feature fireplace (available by separate negotiation), carpeted flooring, exposed timber beams to the ceiling, four windows to the front aspect and two ceiling light points.

From the rear hallway there is access to the courtyard area, the two double bedrooms and the modern family shower room.

The master bedroom has windows to the side and rear aspect, with the rear window having superb countryside views, a generous range of fitted bedroom furniture, exposed beams to the ceiling and two ceiling light points. It has the benefit of its own recently refitted luxury en suite shower room.

The second bedroom again offers generous space with fitted wardrobe space and offers the potential to be utilised as a home office/study or further reception room.

Outside to the front of the property is an attractive low maintenance south facing courtyard style garden with garden shed (available by separate negotiation) and a variety of different plants and shrubs. There is allocated parking for two vehicles. To the rear of the property is a lawned garden enjoying an open rural aspect.

Tenure: Freehold (purchasers are advised to satisfy themselves as to the tenure via their legal representative).

Property construction: **Parking:** Off road **Electricity supply:** Mains

Water supply: Mains **Sewerage:** Treatment plant shared with surrounding barns

Heating: Oil (Purchasers are advised to satisfy themselves as to their suitability).

Broadband type: Fibre

See Ofcom link for speed: <https://checker.ofcom.org.uk/>

Mobile signal/coverage: See Ofcom link <https://checker.ofcom.org.uk/>

Local Authority/Tax Band: Lichfield District Council / Tax Band F


Useful Websites: www.gov.uk/government/organisations/environment-agency

Our Ref: JGA/18062024

The property information provided by John German Estate Agents Ltd is based on enquiries made of the vendor and from information available in the public domain. If there is any point on which you require further clarification, please contact the office and we will be pleased to check the information for you, particularly if contemplating travelling some distance to view the property. Please note if your enquiry is of a legal or structural nature, we advise you to seek advice from a qualified professional in their relevant field.





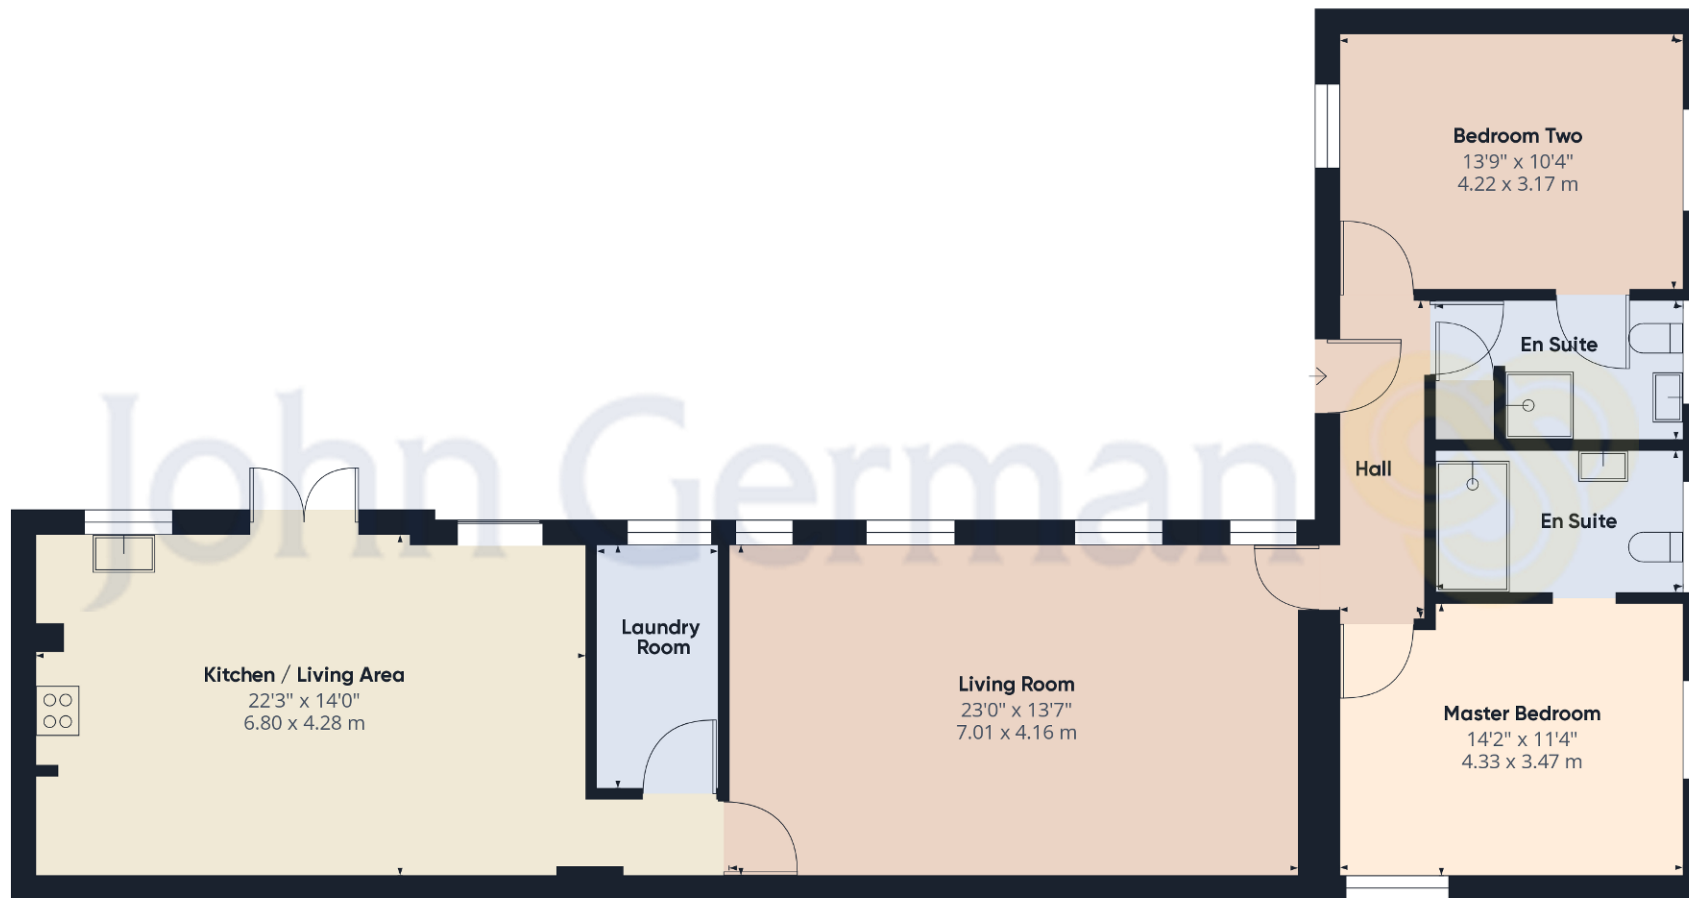

Approximate total area⁽¹⁾
1156.48 ft²
107.44 m²

(1) Excluding balconies and terraces

While every attempt has been made to ensure accuracy, all measurements are approximate, not to scale. This floor plan is for illustrative purposes only.

GIRAFFE360



Agents' Notes

These particulars do not constitute an offer or a contract neither do they form part of an offer or contract. The vendor does not make or give and Messrs. John German nor any person employed has any authority to make or give any representation or warranty, written or oral, in relation to this property. Whilst we endeavour to make our sales details accurate and reliable, if there is any point which is of particular importance to you, please contact the office and we will be pleased to check the information for you, particularly if contemplating travelling some distance to view the property. None of the services or appliances to the property have been tested and any prospective purchasers should satisfy themselves as to their adequacy prior to committing themselves to purchase.

Referral Fees

Mortgage Services - We routinely refer all clients to APR Money Limited. It is your decision whether you choose to deal with APR Money Limited. In making that decision, you should know that we receive on average £60 per referral from APR Money Limited.

Conveyancing Services - If we refer clients to recommended conveyancers, it is your decision whether you choose to deal with this conveyancer. In making that decision, you should know that we receive on average £150 per referral.

Survey Services - If we refer clients to recommended surveyors, it is your decision whether you choose to deal with this surveyor. In making that decision, you should know that we receive up to £90 per referral.

Score	Energy rating	Current	Potential
92+	A		
81-91	B		91 B
69-80	C		
55-68	D		
39-54	E	45 E	
21-38	F		
1-20	G		



John German

22 Bore Street, Lichfield, Staffordshire, WS13 6LL

01543 419121

lichfield@johngerman.co.uk

Ashbourne | Ashby de la Zouch | Barton under Needwood
 Burton upon Trent | Derby | East Leake | Lichfield
 Loughborough | Stafford | Uttoxeter

JohnGerman.co.uk Sales and Lettings Agent



