

Edwin Thompson


FIFTEEN Rosehill
Montgomery Way
Carlisle, CA1 2RW

Glen Hush
Ellonby, Penrith, CA11 9SH

SCALE : 1 : 5000 @ A4 DATE : 17/07/2024

MAP FILENAME : CJS / MB

Map data shown may contain Ordnance Survey @ products supplied by
Pear Technology Services Ltd; Email: info@peartechology.co.uk
© Crown Copyright and database rights from date shown above
Ordnance Survey @ licence number 100023148

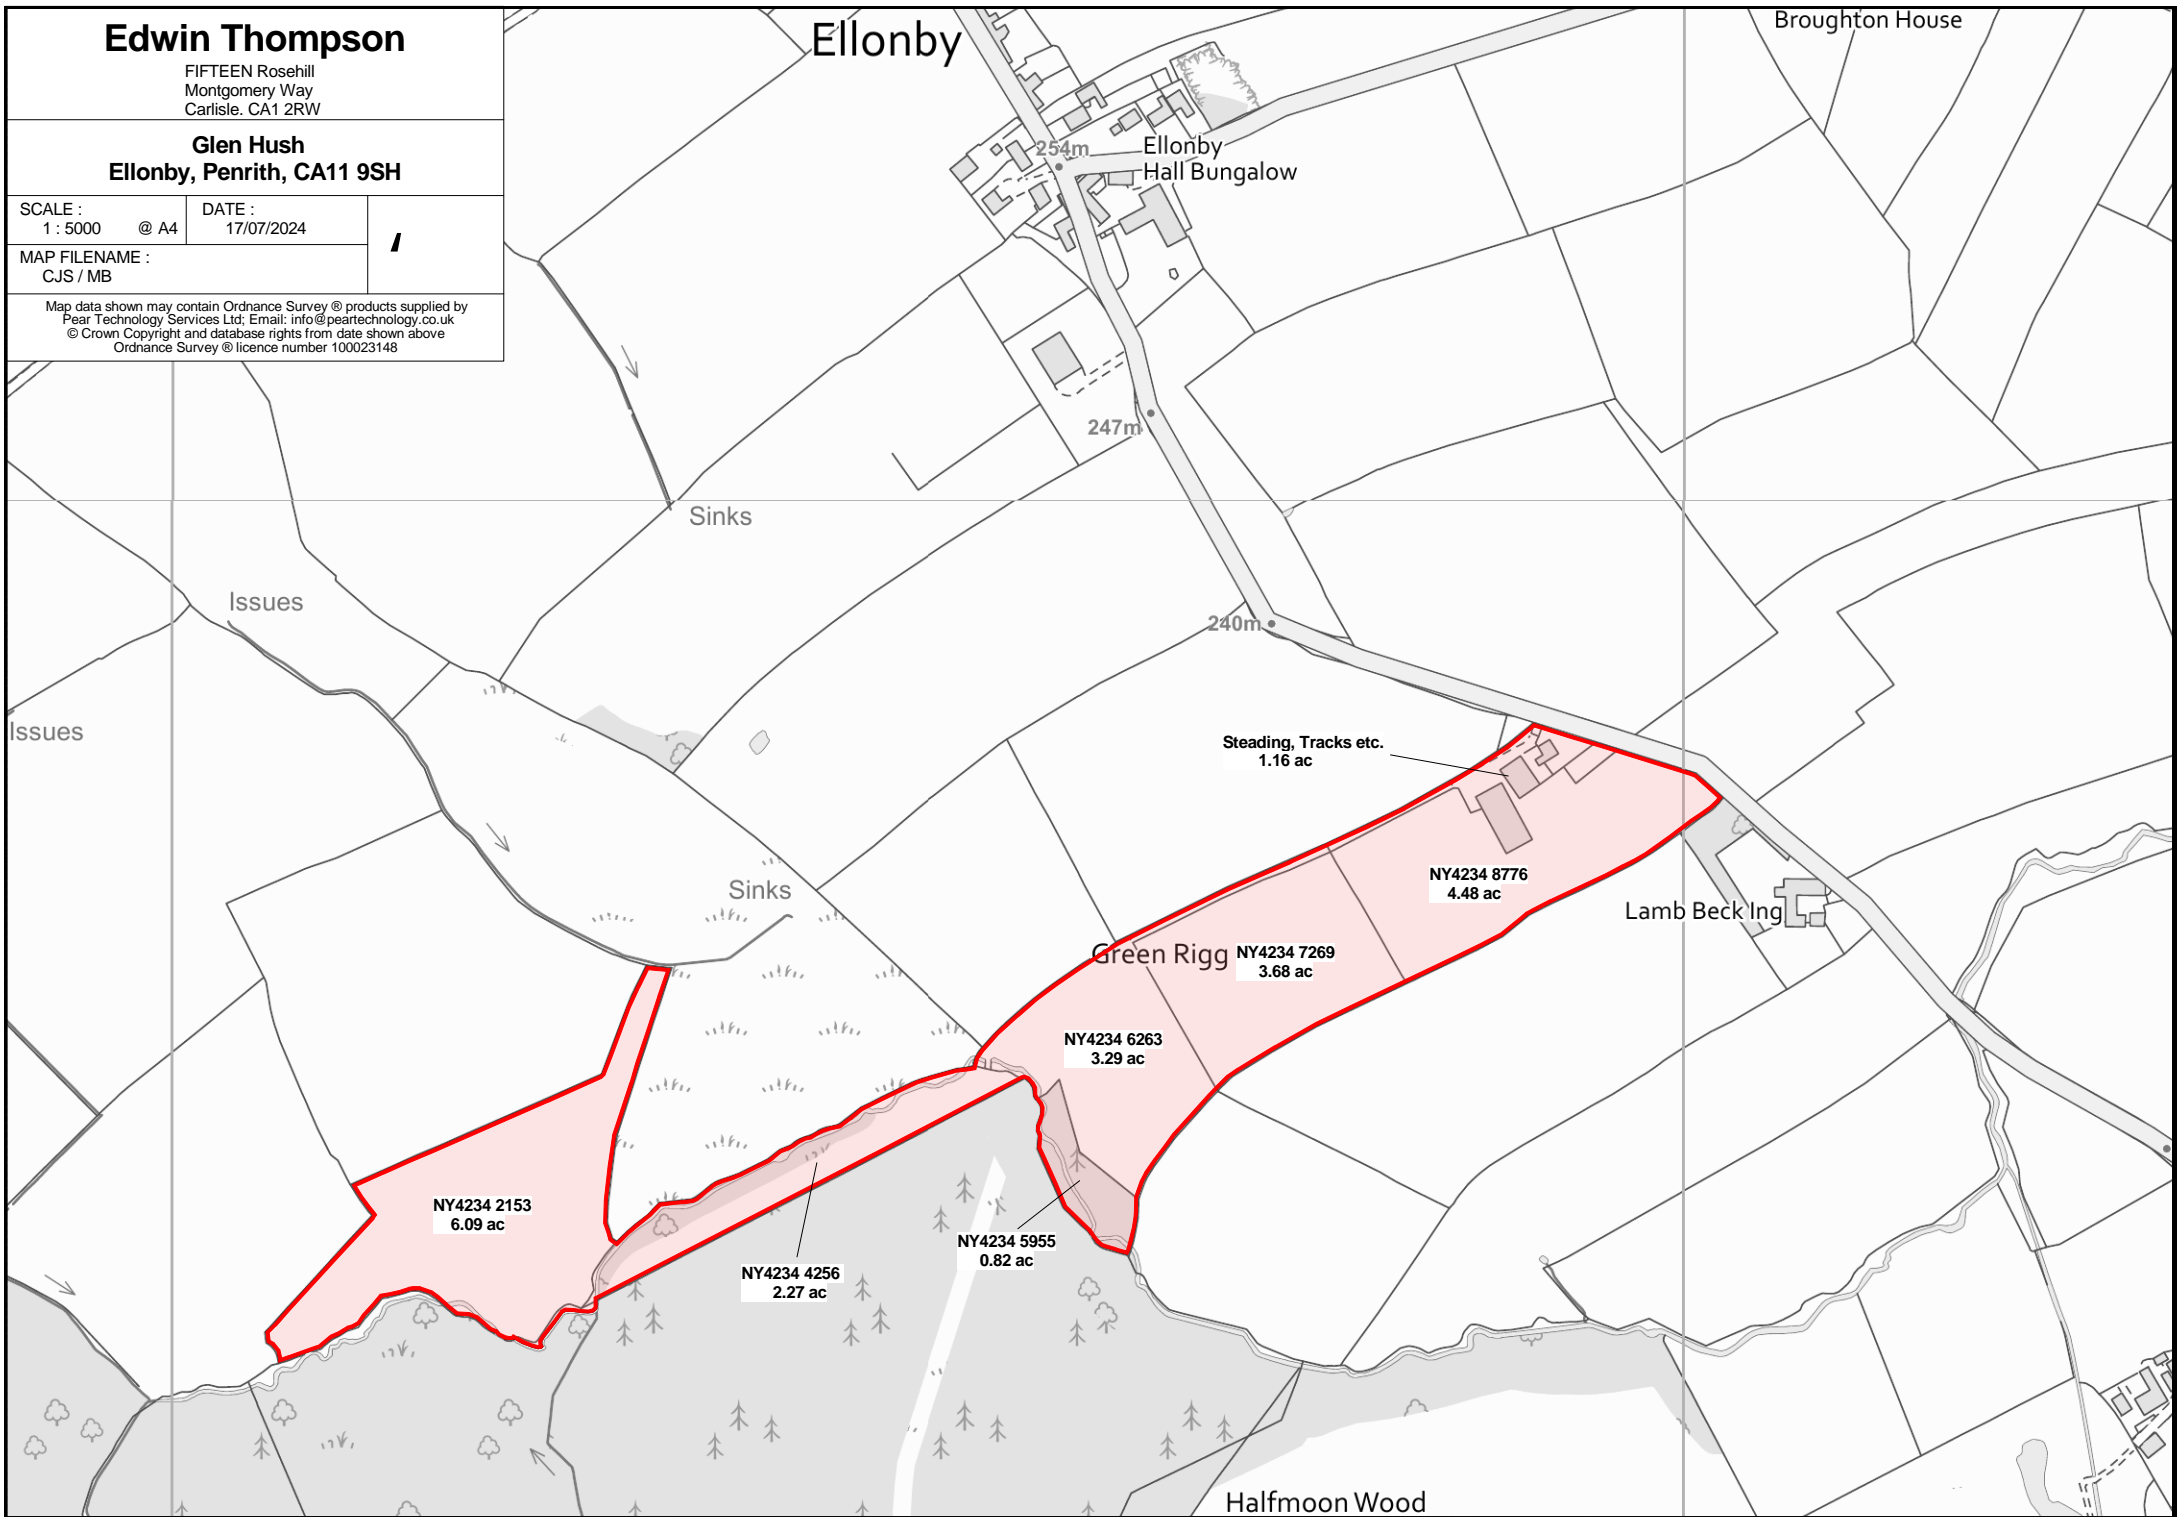

Ellonby

Broughton House

254m

Ellonby
Hall Bungalow

247m

Sinks

240m

Issues

Issues

Stading, Tracks etc.
1.16 ac

NY4234 8776
4.48 ac

Lamb Beck Ing

Sinks

Green Rigg NY4234 7269
3.68 ac

NY4234 6263
3.29 ac

NY4234 2153
6.09 ac

NY4234 4256
2.27 ac

NY4234 5955
0.82 ac

Halfmoon Wood