



6 Woodlands Close, Peacehaven, BN10 7SF

£369,950

CarruthersandLuck
SalesandLettings



6 Woodlands Close

Peacehaven

This spacious 5 bedroom detached family house is located in a favored close in Peacehaven, situated close to local schools, local shop and bus services to Brighton City Centre and Newhaven Town Centre with it's easy access to Newhaven Train Station and Newhaven Harbour. The property offers a great amount of living space with its dual aspect lounge/dining room, separate west facing dining room (currently used as a bedroom), a good size kitchen that is fitted with a high gloss white units, the bathroom and cloak room/wc are both complete with white suites. Outside: the large front garden offers ample off road parking, garage and a west facing rear garden.

N.B. Please note the tree in the garden has a Tree Preservation Order. Please ask for more details.



- Detached
- 4 Bedrooms
- West Facing Rear Garden
- Off Road Parking

6 Woodlands Close

Peacehaven

ENTRANCE PORCH

CLOAKROOM/WC 5'3" x 2'8" (1.60m x 0.81m)

ENTRANCE HALL

KITCHEN 11'2" x 10'8" (3.40m x 3.25m)

WEST FACING LOUNGE/DINER 18'3" x 10'6" (5.56m x 3.20m)

BEDROOM 5 13'8" x 7'1" (4.16m x 2.15m (Previously a dining room)

WEST FACING BEDROOM 1 12'5" x 11' (3.78m x 3.35m)

BEDROOM 2 11'1" x 9'11" (3.37m x 3.02m)

WEST FACING BEDROOM 3 9'5" x 6'8" (2.87m x 2.03m)

BEDROOM 4 9'11" max x 6'8" (3.02m x 2.03m)

BATHROOM/WC 8' x 6'5" (2.43m x 1.95m)




GARAGE 16'3" max x 8'2" max (internal measurements) (4.95m x 2.48m)

WEST FACING REAR GARDEN

Council Tax band: D

Tenure: Freehold

EPC Energy Efficiency Rating: C

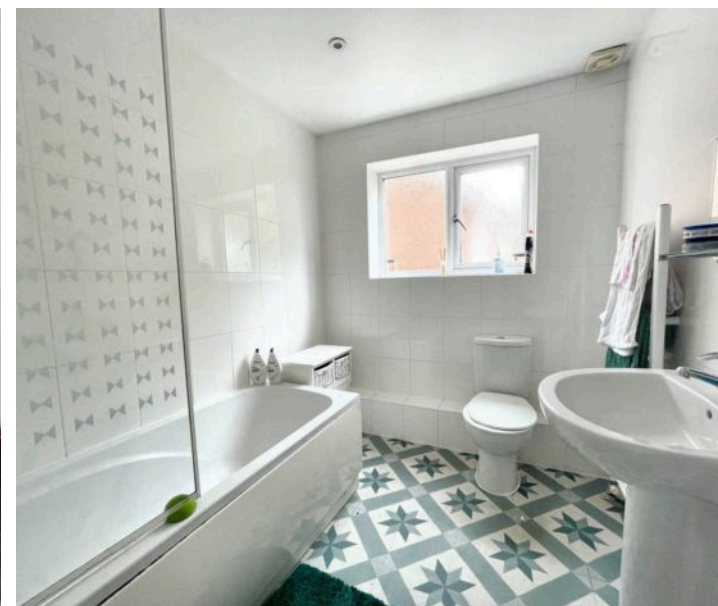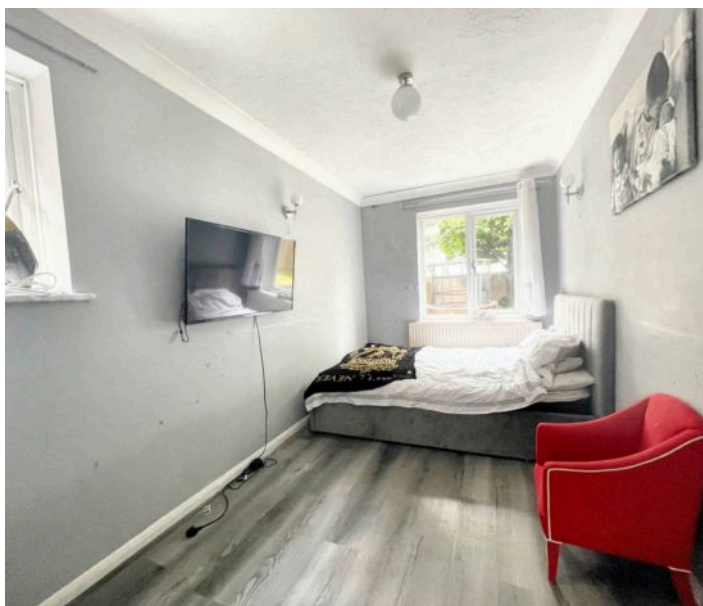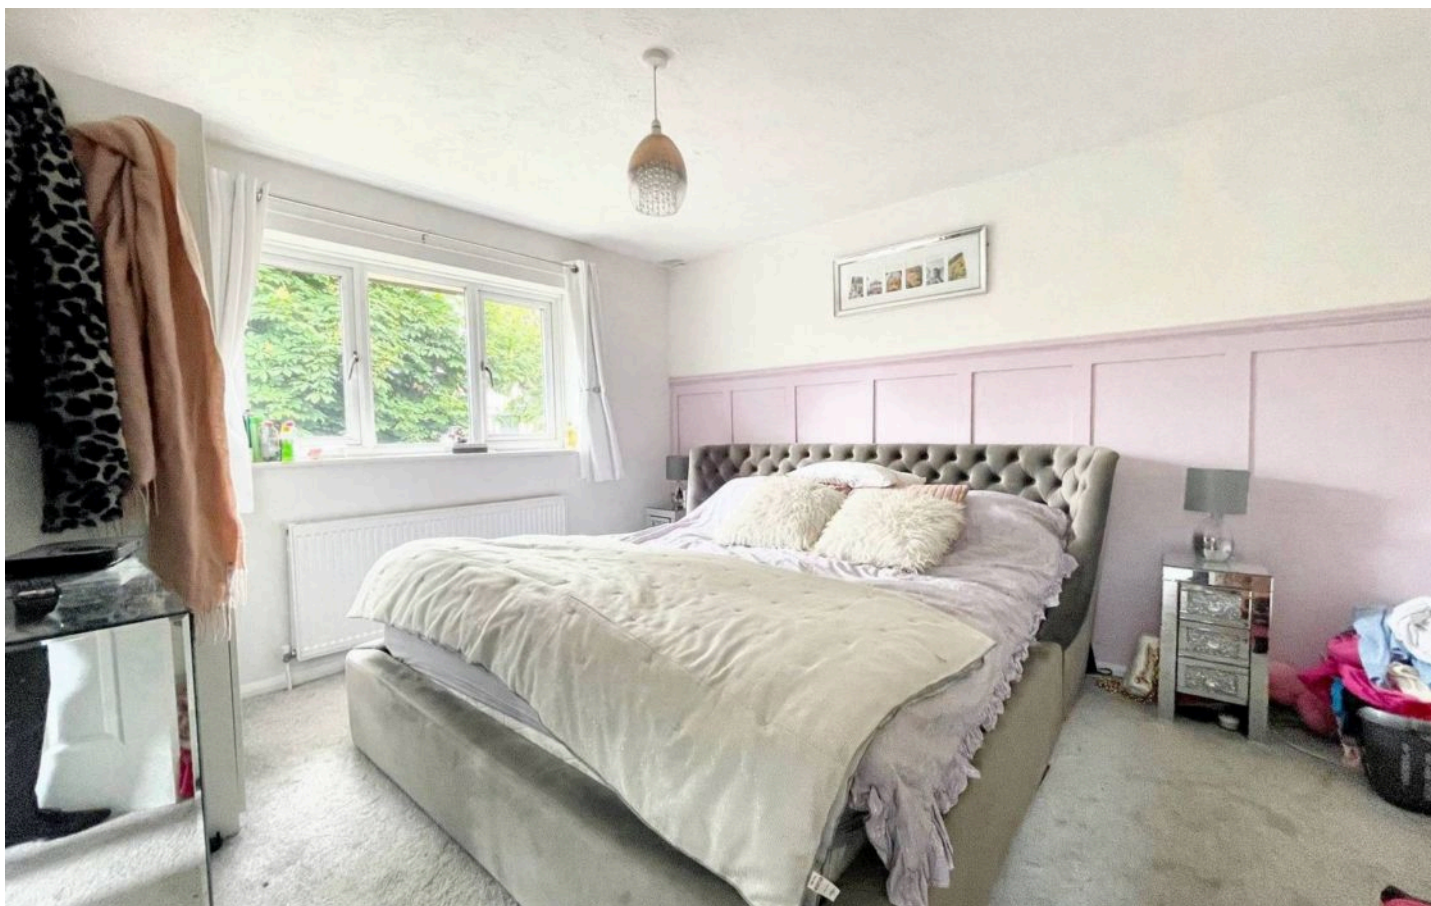

GROUND FLOOR
64.7 sq.m. (696 sq.ft.) approx.



1ST FLOOR
49.1 sq.m. (528 sq.ft.) approx.



6 WOODLANDS CLOSE PEACEHAVEN

TOTAL FLOOR AREA: 113.8 sq.m. (1224 sq.ft.) approx.

Whilst every attempt has been made to ensure the accuracy of the floorplans contained herein, measurements of doors, windows, rooms and any other items are approximate and no responsibility is taken for any error, omission or mis-statement. This plan is for illustrative purposes only and should be used as such by any prospective purchaser. The services, systems and appliances shown have not been tested and no guarantee as to their operability or efficiency can be given.
Made with Metshape 12/24



Carruthers and Luck Sales and Lettings

233A South Coast Road, Peacehaven – BN10 8LD

01273 585001

sales@carruthersandluck.co.uk

www.carruthersandluck.co.uk

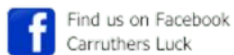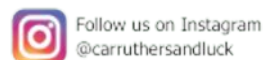

These particulars are prepared diligently and all reasonable steps are taken to ensure their accuracy. Neither the company or a seller will however be under any liability to any purchaser or prospective purchaser in respect of them. The description, Dimensions and all other information is believed to be correct, but their accuracy is no way guaranteed. The services have not been tested. Any floor plans shown are for identification purposes only and are not to scale Directors: Paul Carruthers Stephen Luck

