



35 Seedfield, Staveley
£365,000



35 Seedfield

Staveley

Nestled within the popular Lake District village of Staveley, is this well proportioned, detached bungalow. The village boasts numerous amenities including, cafes, convenience store, bakery, church, primary school, railway station, public houses/brewery/restaurants, doctors surgery, chemist and the ever popular Mill Yard. Staveley is located between the market town of Kendal and Windermere village and is within easy reach of the M6.

This detached bungalow offers a serene retreat for those seeking comfort and convenience. The property boasts double glazing throughout, creating a warm and inviting ambience. The sitting room seamlessly flows into the dining room, providing a cosy space for relaxation or entertaining guests. The light and airy kitchen is perfect for whipping up delicious meals, while the two double bedrooms offer ample space and comfort. With easy access to local towns, this bungalow is ideal for those looking for a peaceful lifestyle with amenities within reach. The property could also have the scope to being converted up as well with possibly adding an additional bedroom. Additional features include a family bathroom which comprises a W.C., wash hand basin and a bath with a shower, garage, and driveway parking, making every-day living a breeze.

Step outside and discover the delightful outside space this property has to offer. The gardens to the front and rear are well maintained, with the rear garden featuring a lawn bordered by hedges for privacy. A paved path leads to a patio seating area, ideal for al fresco dining or simply relaxing in the sunshine. The front garden features a well-kept lawn adorned with shrubs and hedges, enhancing the property's kerb appeal. Whether you're looking to host summer barbeques or simply enjoy a quiet moment in nature, the outdoor space of this bungalow provides the perfect setting for all your outdoor activities.

- Detached bungalow
- Sitting room which leads to the dining room
- Light and airy kitchen
- Family bathroom
- Gardens to the front and rear
- Garage and driveway parking
- Popular village location
- No upper chain

EPC RATING D

SERVICES

Mains electric, mains gas, mains water, mains drainage

COUNCIL TAX: BAND D


TENURE: FREEHOLD

DIRECTIONS

From Windermere follow the A591 towards Kendal. Take the first exit into Staveley and turn right on to Station Road proceeding over the train line on to Crook Road. Turn left on to Seedfield to find number 35 on the left.

WHAT3WORDS: clues.twitchy.smirking



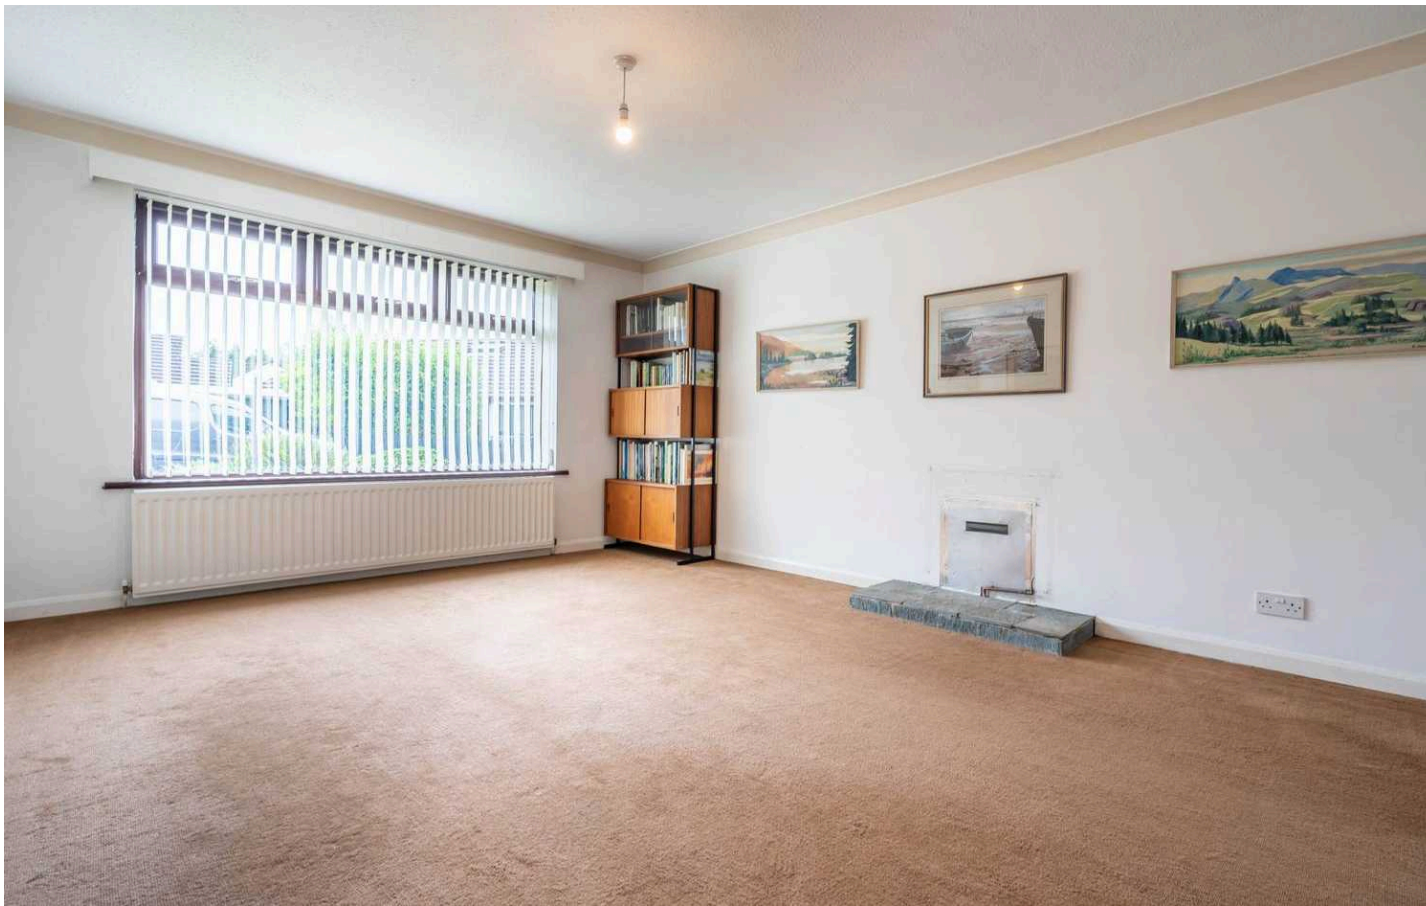

GROUND FLOOR

ENTRANCE HALL

18' 3" x 6' 3" (5.57m x 1.91m)

SITTING ROOM

17' 3" x 12' 7" (5.26m x 3.84m)

DINING ROOM

9' 5" x 8' 11" (2.86m x 2.71m)

KITCHEN

10' 4" x 9' 4" (3.16m x 2.84m)

BEDROOM

15' 2" x 12' 0" (4.63m x 3.67m)

BEDROOM


11' 6" x 10' 0" (3.51m x 3.06m)


BATHROOM

8' 1" x 5' 5" (2.46m x 1.65m)

IDENTIFICATION CHECKS


Should a purchaser(s) have an offer accepted on a property marketed by THW Estate Agents they will need to undertake an identification check. This is done to meet our obligation under Anti Money Laundering Regulations (AML) and is a legal requirement. We use a specialist third party service to verify your identity. The cost of these checks is £43.20 inc. VAT per buyer, which is paid in advance, when an offer is agreed and prior to a sales memorandum being issued. This charge is non-refundable.

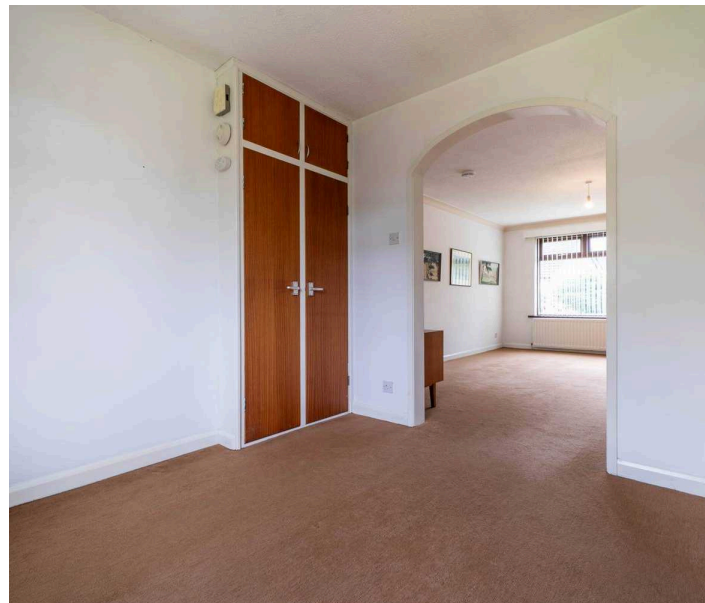

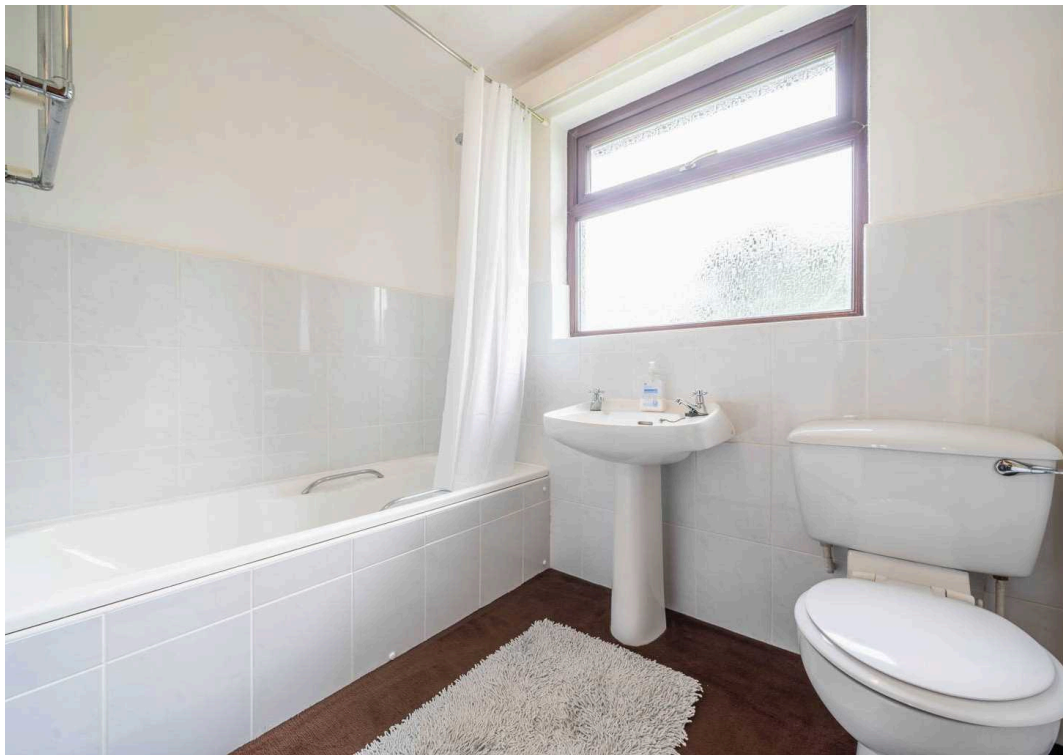





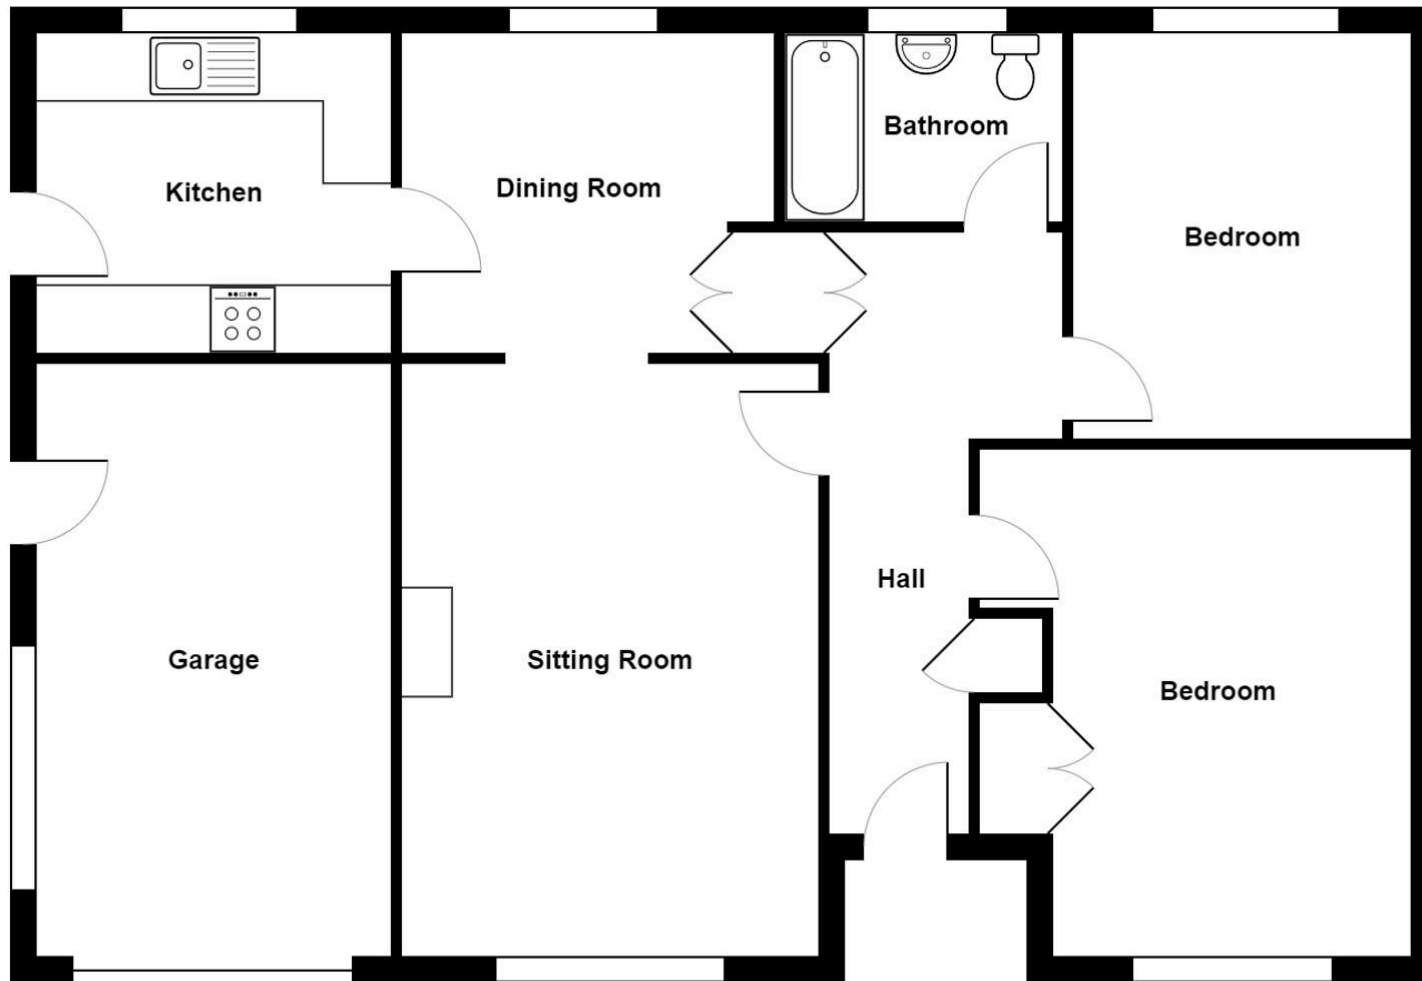

35, Seedfield, Staveley, LA8 9NJ

Total Area: 100.0 m² ... 1076 ft²

For illustrative purposes only - not to scale. The position and size of features are approximate only.

© North West Inspector.



THW Estate Agents

25b Crescent Road, Windermere - LA23 1BJ

015394 47825 • windermere@thwestateagents.co.uk • www.thwestateagents.co.uk

Please note that descriptions, photographs and plans are for guidance only. Services and appliances have not been tested, measurements are approximate and alterations may not have necessary consents. Contact us for property availability and important details before travelling or viewing properties. THW Estate Agents Ltd is a separate legal entity to the solicitor firm of THW Legal Ltd which has different ownership and clients of THW Estate Agents Ltd do not have the same protection as those of THW Legal Ltd.