



Flat 6, 6 Rainbow Quay, London
London

£450,000

OLIVER *OJ* JAIQUES
EST. 1986

Flat 6

6 Rainbow Quay, London

A generously proportioned second floor apartment forming part of the popular quayside Rainbow Quay. Enjoying a scenic balcony sitting directly above t...
Council Tax band: D



Tenure: Share of Freehold

EPC Energy Efficiency Rating: C

EPC Environmental Impact Rating: D

- Secure Underground Parking
- Two Communal Gardens
- Private Balcony
- One Bedroom Second Floor Apartment
- Triple Aspect Windows


- Tenure : Leasehold – Share Of Freehold
- Lease Expires : 01/01/3022
- Ground Rent : N/A
- Service Charge : £2,100 pa

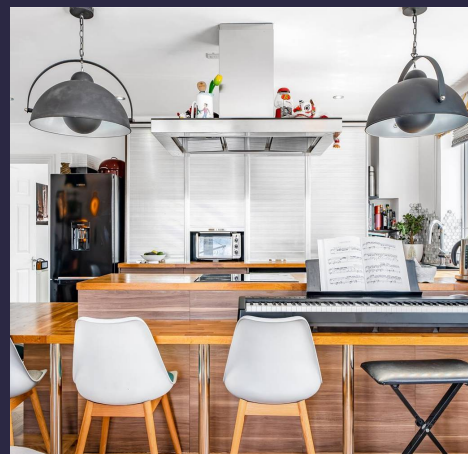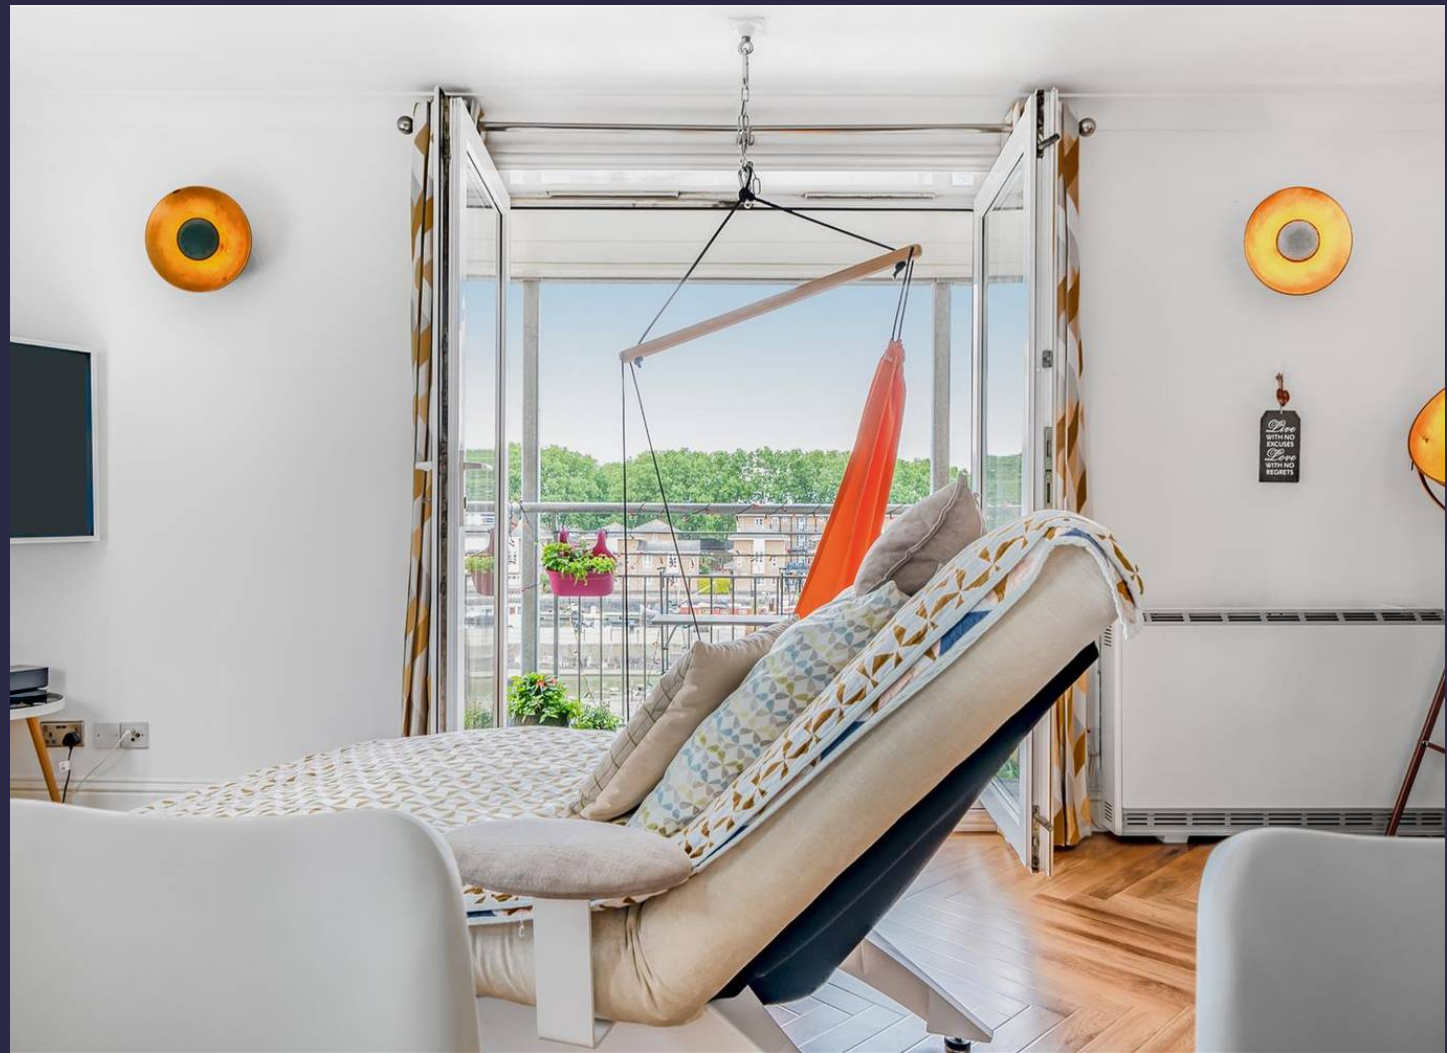

Rainbow Quay, London, SE16

Approximate Area = 570 sq ft / 52.9 sq m

For identification only - Not to scale

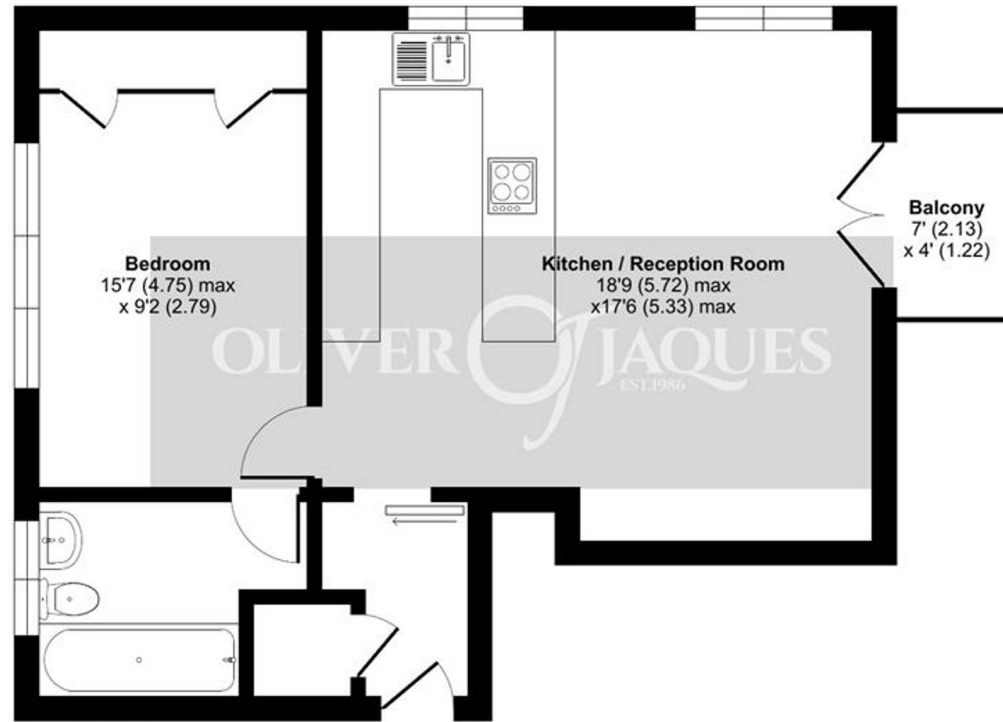

SECOND FLOOR



Floor plan produced in accordance with RICS Property Measurement Standards incorporating International Property Measurement Standards (IPMS2 Residential). © n3hocom 2024. Produced for Oliver Jaques. REF: 1146516



Oliver Jaques

Oliver Jaques, 229-231 Lower Road - SE16 2LW

02072315050 • southeast@o-j.co.uk • o-j.co.uk/

Every care has been taken with the preparation of this brochure but it is for general guidance and complete accuracy can't be guaranteed. Prospective purchasers should seek clarification from their solicitor. The mention of any appliances fixtures or fittings does not imply they are in working order.