



Lexington Building, Bow Quarter, Fairfield Road

London

Offers Over £500,000

OLIVER *OJ* JAQUES
EST. 1986

Lexington Building

Bow Quarter, London

BOW QUARTER A spacious, grade II listed, two bedroom third floor apartment offering great views of Bow Quarter's communal grounds. The apartment has substantial I...
Council Tax band: D

Tenure: Leasehold

EPC Energy Efficiency Rating: D

EPC Environmental Impact Rating: E





- Communal Gardens
- Two Car Parking Space
- Fantastic Leisure Facilities
- High Ceilings
- 24h Concierge & Security

TENURE - Leasehold

89 Years remaining

£125.00 Ground Rent



£5500 Service and management charges (Approx)

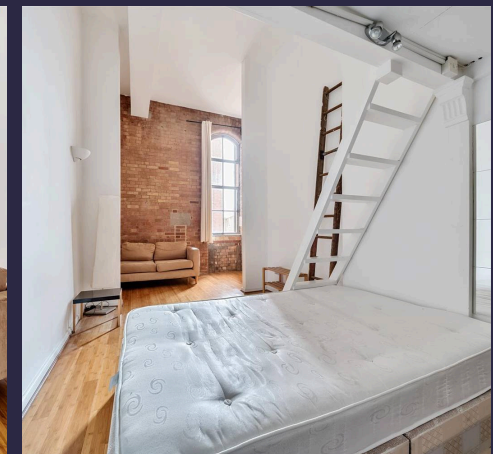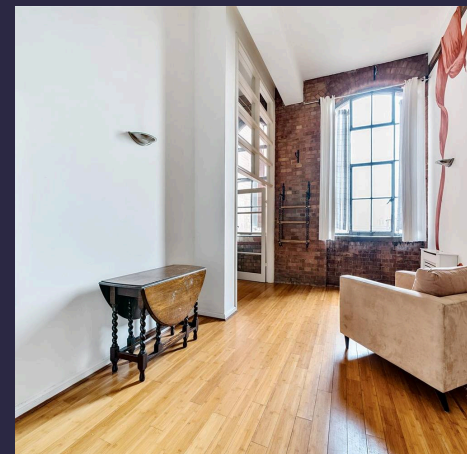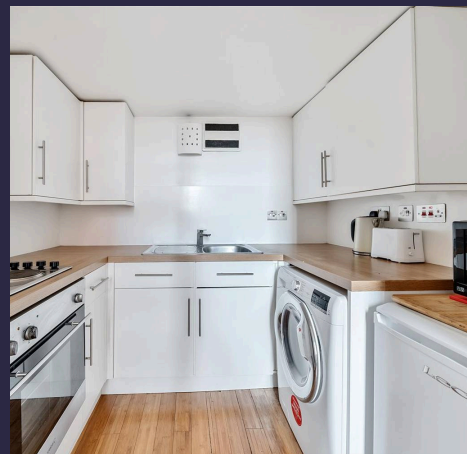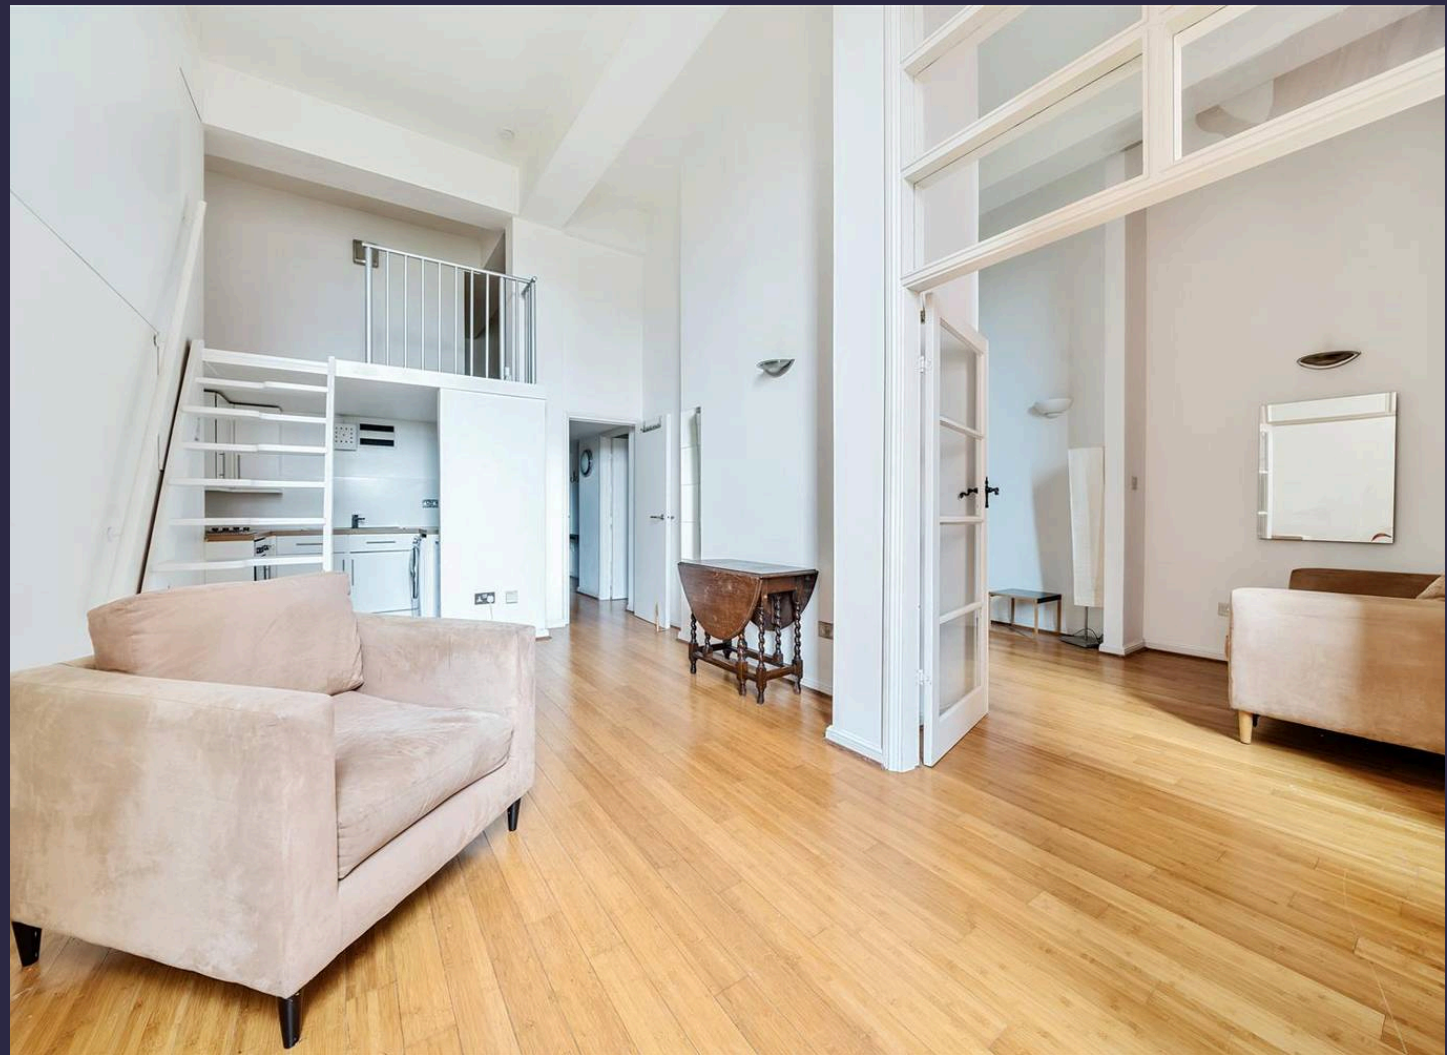

Fairfield Road, London, E3

Approximate Area = 727 sq ft / 67.5 sq m

For identification only - Not to scale

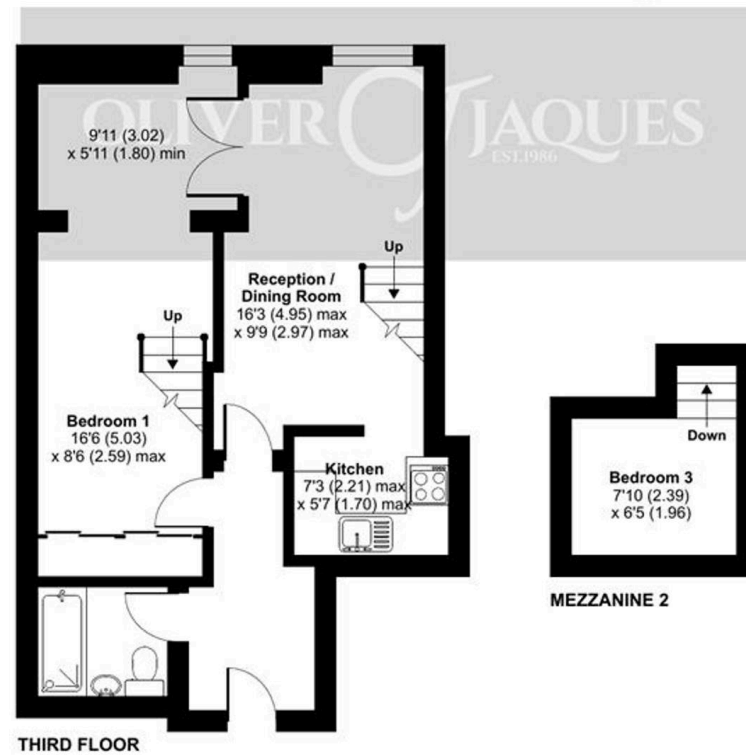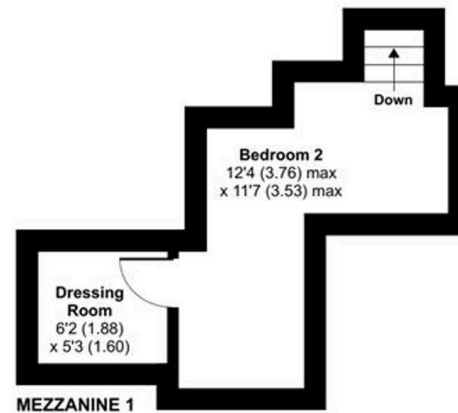

Floor plan produced in accordance with RICS Property Measurement Standards incorporating International Property Measurement Standards (IPMS2 Residential). © ncheom 2024. Produced for Oliver Jaques. REF: 1097379



Oliver Jaques Bow

Oliver Jaques Estate Agents Ltd, Unit A Arlington Building - E3 2UB

02089800999 • East@o-j.co.uk • o-j.co.uk/