



28 Court Road, Southport

Southport



NICHOLLS
& BARNES

ESTATE AGENTS

£235,000

28 Court Road

Southport

A charming, two bedroom semi-detached bungalow situated in a desirable town centre location offering a delightful single-level living opportunity complete with detached single garage, enclosed garden and extensive driveway.

Council Tax band: D

Tenure: Freehold

- Charming Semi Detached Bungalow
- Two Spacious Bedrooms
- Large Conservatory
- Kitchen/Diner
- Enclosed Garden
- Shower Room
- Detached Single Garage
- Extensive Driveway
- Town Centre Location
- No Chain



REAR GARDEN


GARAGE

Single Garage

DRIVEWAY

4 Parking Spaces



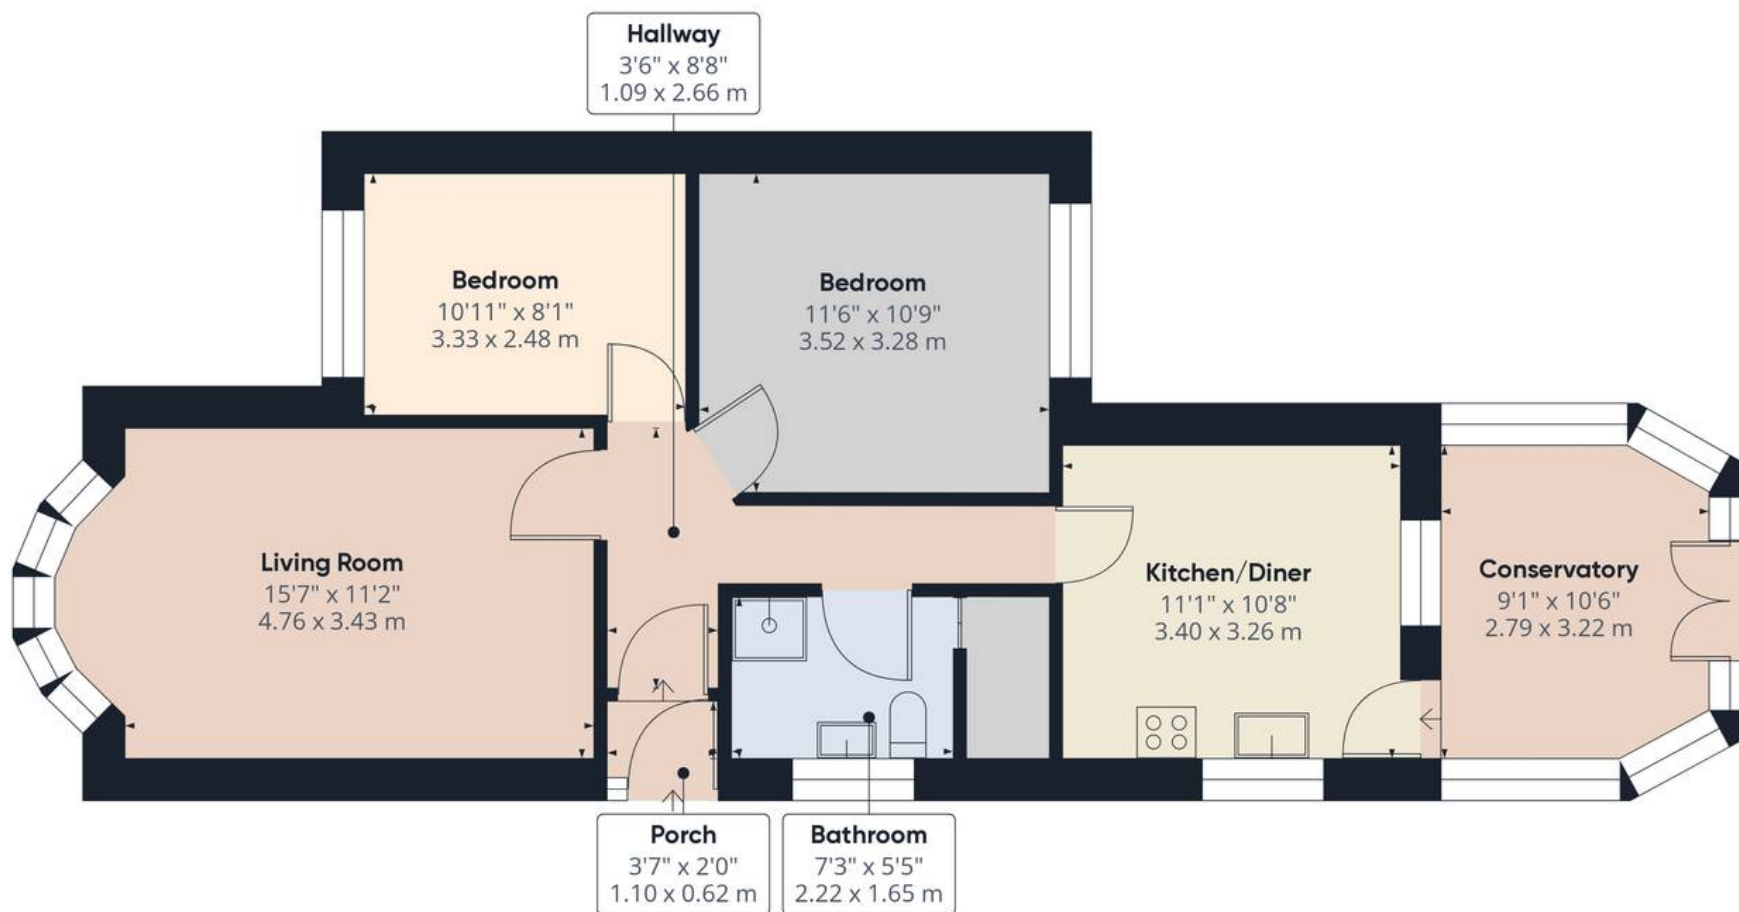

Approximate total area⁽¹⁾

747.88 ft²

69.48 m²

(1) Excluding balconies and terraces

While every attempt has been made to ensure accuracy, all measurements are approximate, not to scale. This floor plan is for illustrative purposes only.

Calculations are based on RICS IPMS 3C standard.

GIRAFFE360



Nicholls and Barnes

43 Hoghton Street, Southport - PR9 0PG

01704 541 414 • sales@nichollsandbarnes.net • nichollsandbarnes.net



**NICHOLLS
& BARNES**

ESTATE AGENTS

