



2 Blackhall Croft Blackhall Road, Kendal - LA9 4UU
£75,000



2 Blackhall Croft Blackhall Road

Kendal

Independent retirement living for the over-sixties. Centrally located within Kendal's market town, close to shops, supermarkets, and regular bus links connecting the location to the South Lakes within minutes walk.

This ground-floor apartment is spacious and offers a modern and contemporary feel throughout, benefiting from an open-plan dining area leading into a well-equipped kitchen. One double bedroom, a bathroom, and plenty of space for storage.

The development offers a central lift to all floors, a communal residents lounge, laundry, a guest suite, and a house manager. No Chain



A great location for accessing all Kendal amenities and easy access to the bus station, shops, restaurants, and bars. Kendal railway station connects to the mainline railway station at Oxenholme. Easy access to the Lake District National Park and Yorkshire Dales National Park.

Council Tax band: B

Tenure: Leasehold

EPC Energy Efficiency Rating: C

EPC Environmental Impact Rating: C

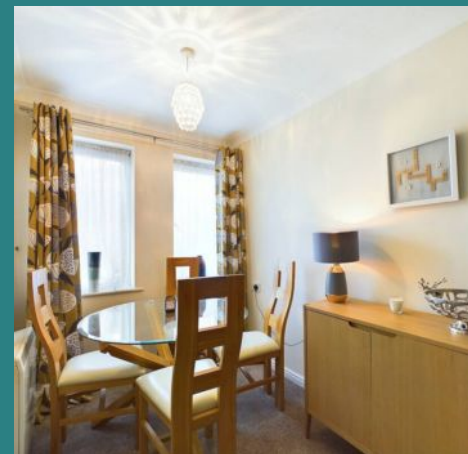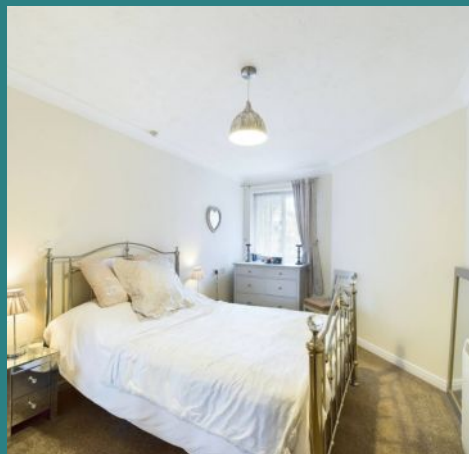

MAIN ENTRANCE

A door on the front side leads into the building. There is a welcoming communal lounge, the house manager's office, and a lift to all floors.

ENTRANCE

The door to this apartment leads you into the private entrance hall.

HALLWAY

6' 8" x 7' 3" (2.03m x 2.21m)

Doors lead to the lounge/dining room, bedroom, bathroom and a storage cupboard. Intercom entry system.

LOUNGE/DINING ROOM

23' 2" x 10' 5" (7.05m x 3.18m)

Generous living area with contemporary fireplace with electric fire and double-glazed timber doors open to the kitchen, double glazed windows.

KITCHEN

8' 2" x 7' 6" (2.50m x 2.28m)

With a range of fitted storage units, a complementary worktop, a stainless steel sink, a hob with an extractor fan over, a separate built-in oven, and space for under counter appliances. There is a double-glazed window.

BEDROOM


13' 5" x 8' 11" (4.09m x 2.72m)

This room has a built-in wardrobe with mirrored doors, an electric panel heater, and a timber double-glazed window.

BATHROOM

6' 8" x 5' 6" (2.04m x 1.68m)

Bath with overhead shower and grasp rail. Sink, WC and towel rail.

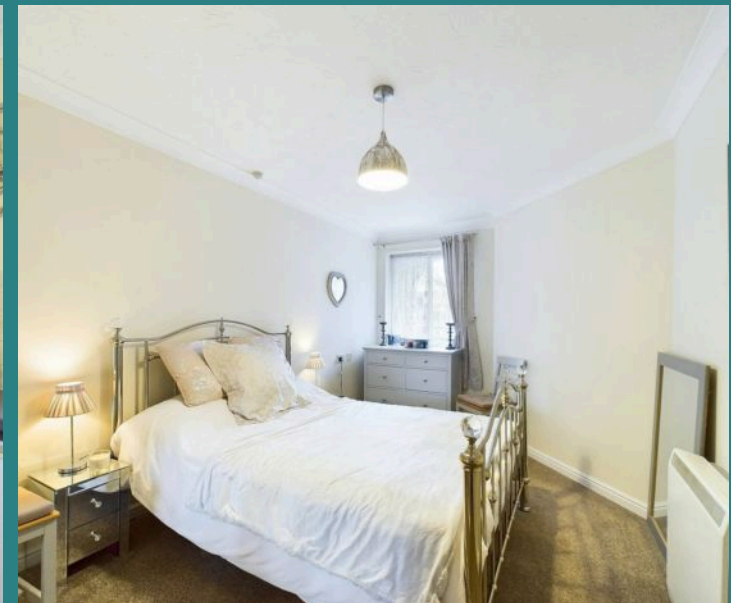



MAIN ENTRANCE

A door on the front side leads into the building. There is a welcoming communal lounge, the house manager's office, and a lift to all floors.

ENTRANCE

The door to this apartment leads you into the private entrance hall.

HALLWAY

6' 8" x 7' 3" (2.03m x 2.21m)

Doors lead to the lounge/dining room, bedroom, bathroom and a storage cupboard. Intercom entry system.

LOUNGE/DINING ROOM


23' 2" x 10' 5" (7.05m x 3.18m)

Generous living area with contemporary fireplace with electric fire and double-glazed timber doors open to the kitchen, double glazed windows.

KITCHEN

8' 2" x 7' 6" (2.50m x 2.28m)

With a range of fitted storage units, a complementary worktop, a stainless steel sink, a hob with an extractor fan over, a separate built-in oven, and space for under counter appliances. There is a double-glazed window.

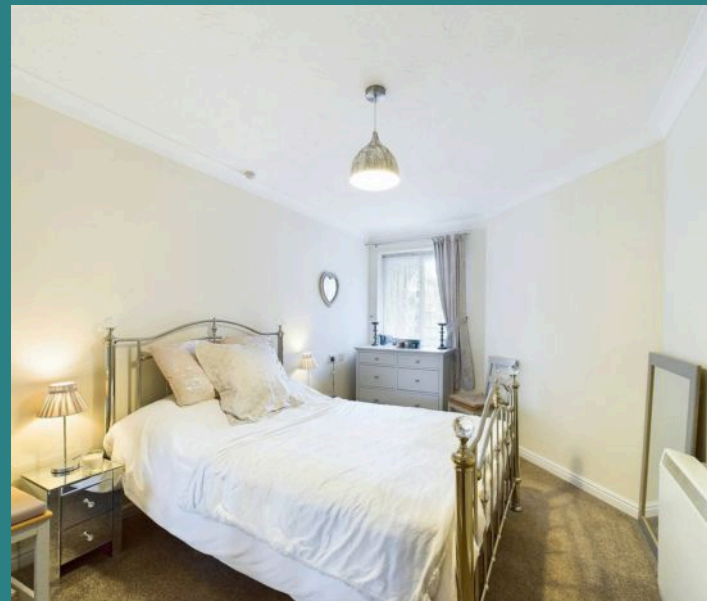

BEDROOM

13' 5" x 8' 11" (4.09m x 2.72m)

This room has a built-in wardrobe with mirrored doors, an electric panel heater, and a timber double-glazed window.


BATHROOM


6' 8" x 5' 6" (2.04m x 1.68m)

Bath with overhead shower and grasp rail. Sink, WC and towel rail.

COMMUNAL GARDEN

Communal Exterior. Temporary parking is available for visitors, trades or care workers.

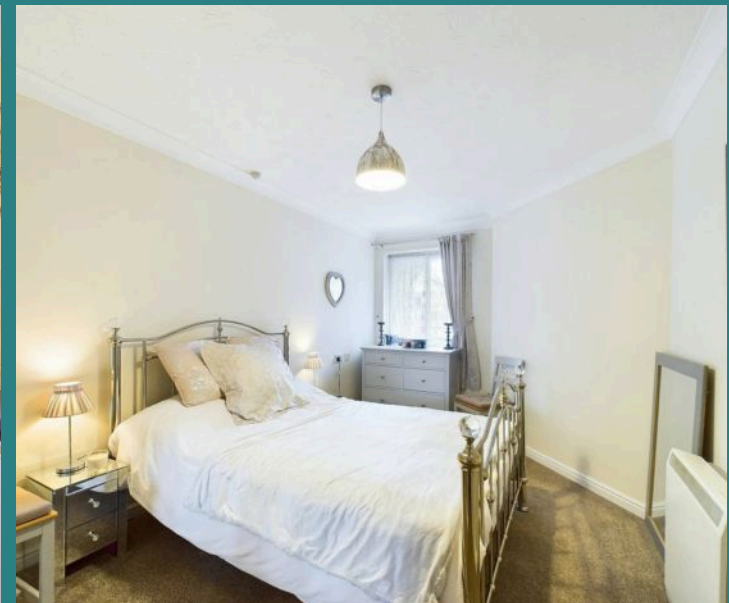

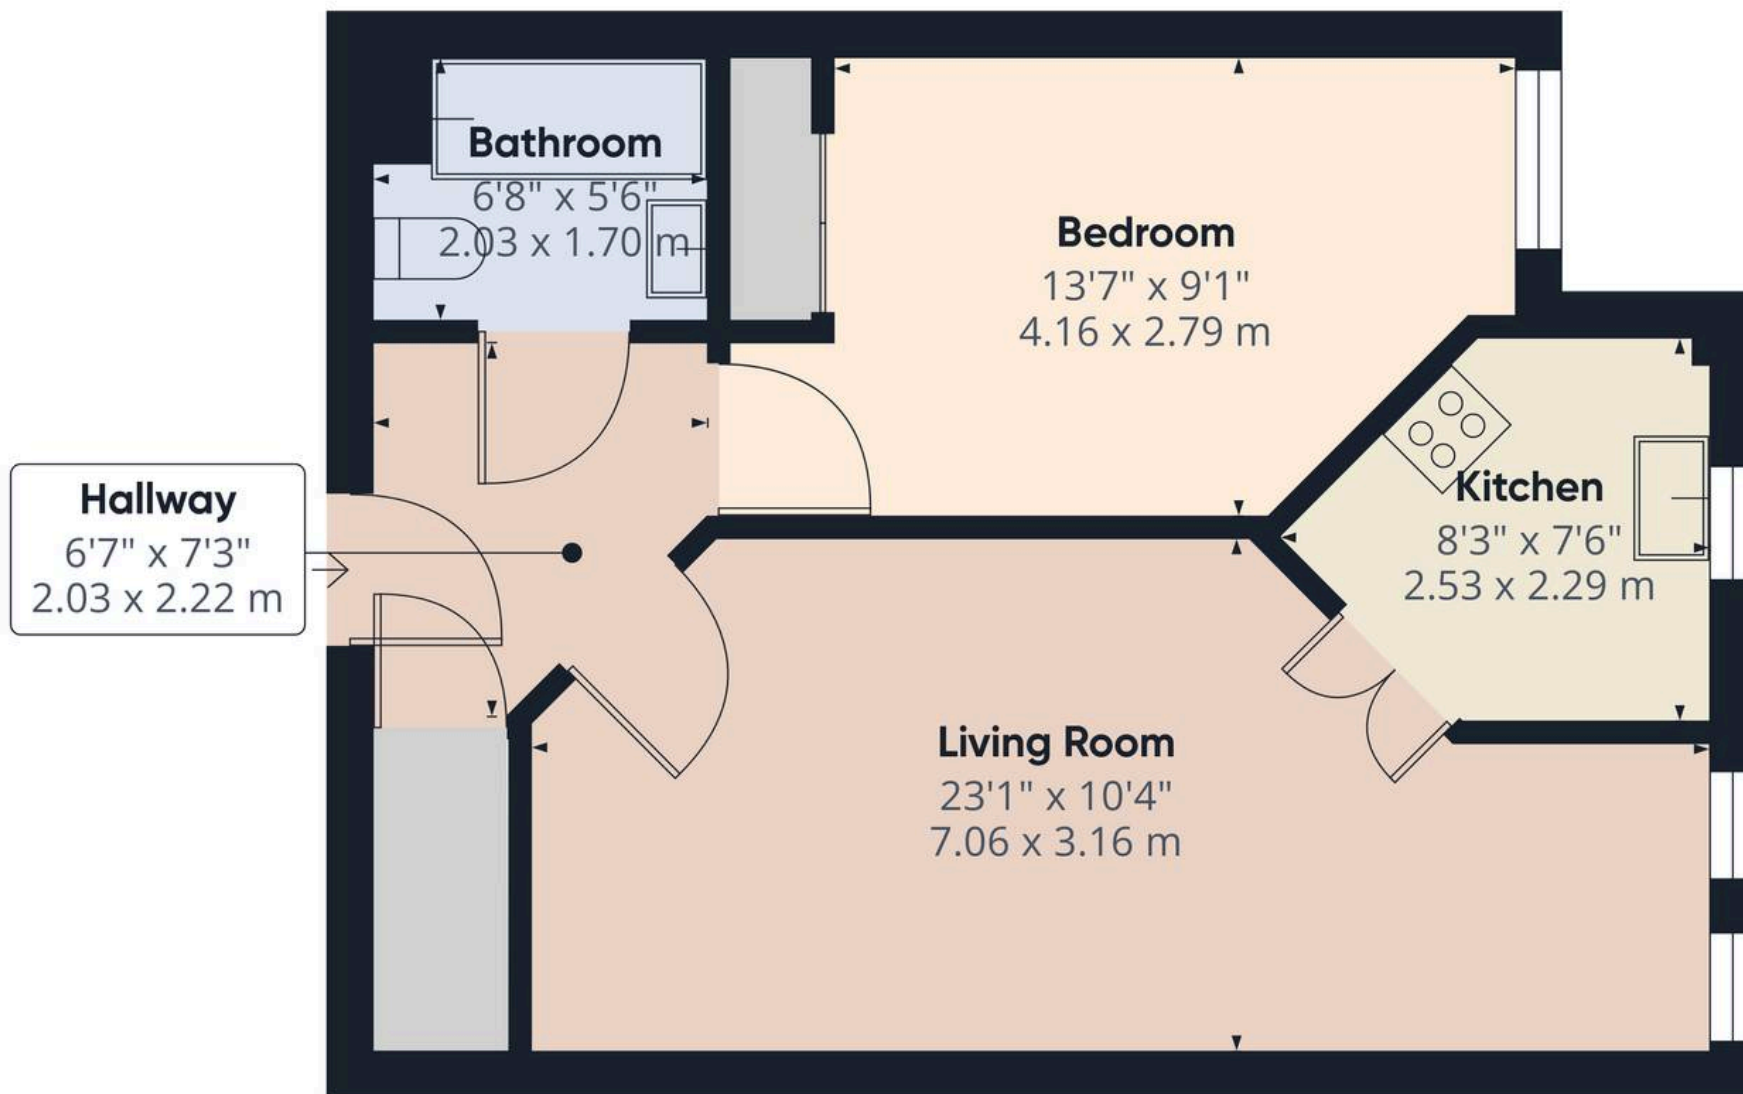

Approximate total area⁽¹⁾

478.46 ft²

44.45 m²

(1) Excluding balconies and terraces

While every attempt has been made to ensure accuracy, all measurements are approximate, not to scale. This floor plan is for illustrative purposes only.

Calculations are based on RICS IPMS 3C standard.

GIRAFFE 360



Arnold Greenwood Estate Agents

Arnold Greenwood Solicitors, 8-10 Highgate - LA9 4SX

01539733383

kendal@arnoldgreenwood.co.uk

www.arnoldgreenwoodestateagency.co.uk/



Whilst every care has been taken in the preparation of these sales particulars, they are for guidance purposes only and no guarantee can be given as to the working condition of the various services and appliances. Measurements have been taken as accurately as possible but slight discrepancies may inadvertently occur. The agents have not tested appliances or central heating services. Interested applicants are advised to make their own enquiries and investigation before finalising their offer purchase. Money Laundering In the event of prospective purchasers making an offer on a property, in relation to the Money Laundering Regulations photographic ID and Utility bill showing your address will be required. Please contact the office for their information.