



Delafield Road
Abergavenny NP7 7AW

Estate Agents
Taylor & Co
Abergavenny

Asking Price
£384,950

Delafield Road

Abergavenny, Monmouthshire NP7 7AW

Four bedroomed detached family home | Highly favoured position on the Western side of Abergavenny | Close proximity to town centre, high street, shops & schools
Walking distance to Belgrave Park with countryside walks to the Sugar Loaf easily accessible | Pedestrian route to Nevill Hall hospital close-by
Situated on the periphery of the Bannau Brycheiniog – Brecon Beacons - National Park
Two reception rooms with super views of the Blorengge to the front | Fitted kitchen with integrated appliances & separate utility room
Two bathrooms including an en-suite shower room to the principal bedroom | Integral garage and driveway | No forward chain

Situated on the periphery of the Bannau Brycheiniog – Brecon Beacons – National Park and affording a simply stunning outlook across the beautiful Vale of Usk towards the Blorengge and further afield over the valley towards Crickhowell, this well-appointed four bedroomed family home is located on the highly desirable Western side of Abergavenny, favoured by residents and buyers alike due to the superb views and close proximity of country walks including one of the area's most famous peaks, Sugar Loaf mountain with the Sugar Loaf Vineyards also close-by. This area of Abergavenny is feted for its ease of access to highly favoured schools including Cantref Primary School, Belgrave Park and the popular local public house and restaurant, The Lamb and Flag, which serves to make this an undeniably enviable position in the town.

Entered through a spacious hallway, this family home is configured with families in mind with double doors connecting the two reception rooms and a large window to the front for full exposure and maximum enjoyment of the view. The modern kitchen is fitted with Shaker style units and has integrated appliances and usefully a breakfast peninsula for quick breakfasts and casual lunches. Important for family buyers, there is a separate utility room, a pedestrian door into the integral garage plus a ground floor cloakroom too.

Upstairs, the principal bedroom has an en-suite shower room with both this bedroom and the second bedroom enjoying splendid, elevated views of the Blorengge. There are two further bedrooms all of which are served by a family bathroom.

Outside the garden is predominantly paved for ease of maintenance. Parking is available on the driveway. For buyers seeking a chain free purchase, this family home is being offered to the market with no forward chain making it an ideal buy for a swift sale.

SITUATION | The town centre of Abergavenny offers comprehensive leisure and shopping amenities including individual boutique style shops, eateries and restaurants, grocery and newsagent stores, supermarkets, and a plethora of well-known high street shops. The town is particularly well served by schools for all ages at both primary and secondary level.

The area is internationally favoured as a foodie haven as well as an ideal base for professional and amateur leisure pursuits. There are many sports clubs and activities in the area including rugby, football, tennis, bowls and swimming and of course, cycling at both an amateur and a professional level can be found close-by.

For those seeking long walks, there are pathways leading to the River Usk and the Brecon to Monmouthshire Canal as well as the summit of Blorengge Mountain from which colourful hang gliders may be observed, plus many of the other mountains which surround this historic town.

Abergavenny also hosts a market several times a week. The town has its own cinema and leisure centre as well as several eateries for evening entertainment. Abergavenny railway station is very accessible whilst road links at the Hardwick roundabout give easy access to the motorway and "A" routes to Cwmbran, Cardiff, and Merthyr Tydfil and further afield to the M4 and the Midlands.

ACCOMMODATION

HALLWAY | Panel glazed entrance door from the front, staircase to the first floor with storage cupboard beneath, radiator, telephone point, coved ceiling with mains operated smoke alarm.

GROUND FLOOR CLOAKROOM | White suite with chrome fittings comprising a lavatory and wall mounted wash hand basin, radiator, ceiling extractor fan.

SITTING ROOM | Large double glazed timber casement window to the front enjoying an outstanding view of the Blorengge mountain and

surrounding hillside, wood style laminate flooring, radiator, timber fire surround with marble hearth housing a fitted gas fire, coved ceiling, double doors open into the dining room.

DINING ROOM | Timber casement double glazed French door with matching double glazed side panels opening into the garden, wood style laminate flooring, radiator.

KITCHEN / BREAKFAST ROOM | Fitted with a range of modern floor and wall cabinets with high gloss doors and contrasting worktops with tiled splashbacks, inset one and a half bowl single drainer sink unit with mixer tap, integrated electric oven and four ring gas hob with cooker hood over, wine rack, glass fronted wall display cupboards, peninsula breakfast bar, radiator, tiled floor, double glazed timber casement window to the rear, ceiling mounted mains operated smoke alarm.

UTILITY ROOM | Fitted wall and floor cupboards with worktop over, wall mounted BAXI gas fired combination boiler supplying heating and hot water, space and plumbing for washing machine, radiator, wall mounted digital central heating timer controls, double glazed timber casement window and entrance door to the rear, personal door to the garage.

FIRST FLOOR

LANDING | Loft access hatch, ceiling mounted mains operated smoke alarm, double glazed timber casement window to the side.

BEDROOM ONE | Double glazed timber casement window to the front enjoying a beautiful view of the Bloreng mountain and the surrounding hillside, radiator. Door to:

EN-SUITE SHOWER ROOM | White suite with chrome fittings comprising a corner step in shower cubicle

with sliding doors and thermostatic shower unit, lavatory, vanity wash hand basin with cupboards beneath, wall mirror with downlighters over, tiled floor, partly tiled walls, radiator, inset ceiling downlighters and extractor fan.

BEDROOM TWO | Double glazed timber casement window to the front enjoying a beautiful view of the Bloreng mountain and surrounding hillside, small alcove including a built-in storage cupboard, radiator.

BEDROOM THREE | Double glazed timber casement window to the rear, radiator.

BEDROOM FOUR | Double glazed timber casement window to the rear, radiator.

FAMILY BATHROOM | Fitted with a white suite comprising a 'P' shaped shower bath with curved shower screen and thermostatic shower unit over, large vanity wash hand basin with mirror splashback, lavatory, tiled walls and floor, frosted timber casement double glazed window to the rear, chrome ladder style radiator/towel rail, inset ceiling downlighters and extractor fan.

OUTSIDE

FRONT | A raised level lawn fronts the property with mature flower/shrub borders and gated pathways leading around either side. A concrete driveway provides off road parking and leads to the attached garage.

GARAGE | With up and over door from the driveway, loft hatch, electric points and light, step up to personal door leading to the utility room.

REAR GARDEN | Gated access from both sides to a paved pathway along the rear, outside lighting and cold water tap, steps up to a paved sitting area, brick retaining wall with mixed foliage leading up to the rear boundary.

GENERAL

Tenure | We are informed the property is Freehold. Intending purchasers should make their own enquiries via their solicitors.

Services | Mains water, drainage, electric and gas are connected to the property.

Council Tax | Band F (Powys County Council)

EPC Rating | Band D

Flood Risk | No flood risk from rivers or surface water according to Natural Resources Wales. See <https://flood-risk-aps.naturalresources.wales/>

Covenants | The property is registered with HMLR, Title Number WA455379. The agent is not aware of any restrictive covenants associated with the property.

Local planning developments | The Agent is not aware of any planning developments in the area which may affect this property.

See <https://www.monmouthshire.gov.uk/planning/>

Broadband | Standard and superfast available. See <https://www.openreach.com/fibre-checker>

Mobile network | Likely indoor coverage for EE & O2 Limited indoor coverage for Three & Vodafone
See <https://checker.ofcom.org.uk/>

Viewing Strictly by appointment with the Agents
T 01873 564424
E abergavenny@taylorandcoproperty.co.uk

Reference AB378






Floorplan

Estate Agents

Taylor & Co

Abergavenny

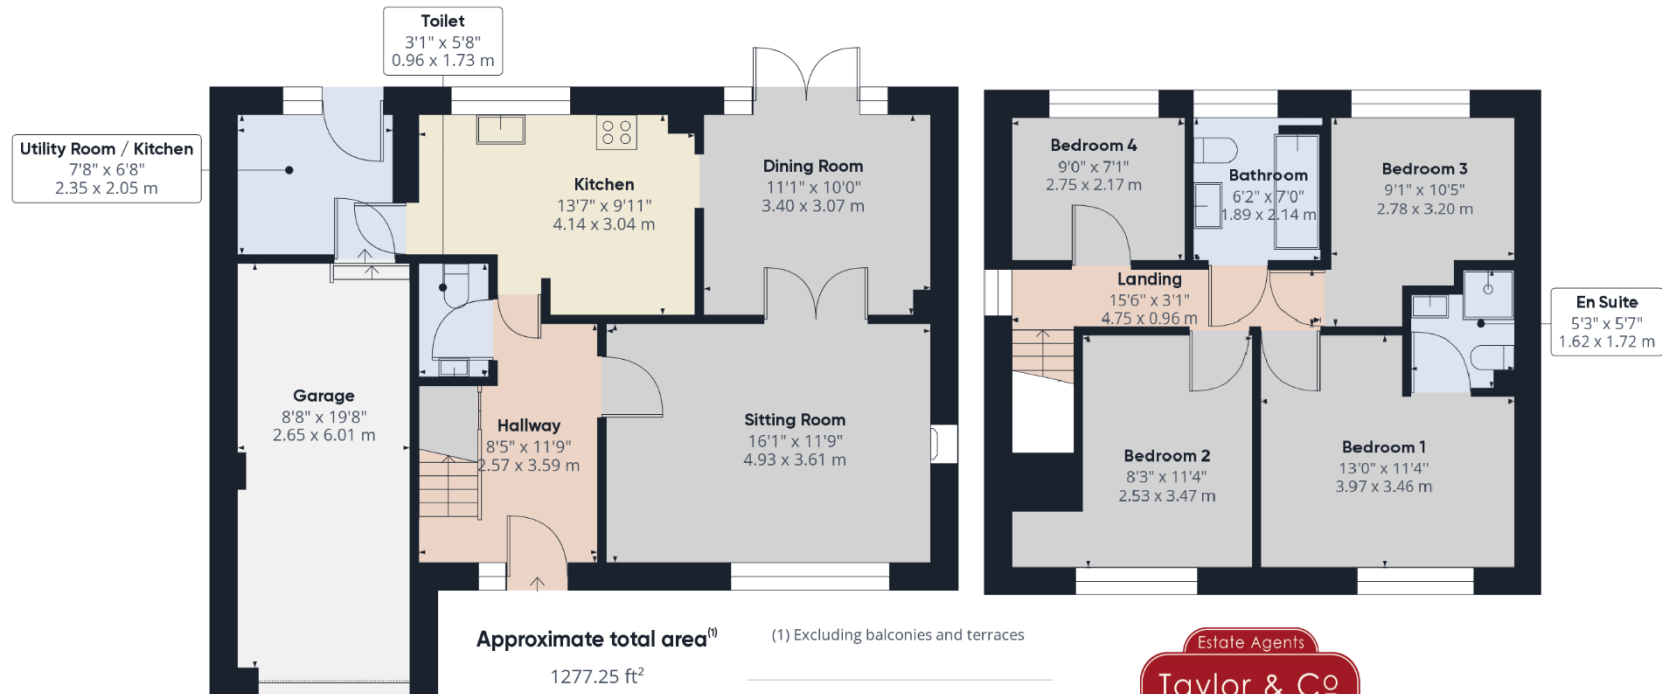

(1) Excluding balconies and terraces

While every attempt has been made to ensure accuracy, all measurements are approximate, not to scale. This floor plan is for illustrative purposes only.

GIRAFFE360

Estate Agents

Taylor & Co

Abergavenny

THE CONSUMER PROTECTION FROM UNFAIR TRADING REGULATIONS 2008: Every attempt has been made to ensure accuracy; however these property particulars are approximate and for illustrative purposes only and they are not intended to constitute part of an offer of contract. We have not carried out a structural survey and the services, appliances and specific fittings have not been tested. All photographs, measurements, floor plans and distances referred to are given as a guide only and should not be relied upon for the purchase of any fixture or fittings; it must not be inferred that any item shown is included with the property. Lease details, service charges and ground rent (where applicable) are given as a guide only and should be checked prior to agreeing a sale. If there is any point which is of particular importance to you, please contact us and we will provide any information you require.