



Plot at Westdown Cottage, Cheriton Bishop, Exeter, EX6 6HG

Guide Price **£350,000**

Plot at Westdown Cottage

Cheriton Bishop, Exeter

- Building plot of 0.50 acre
- Backing onto fields
- Approx. 1 mile to village
- Planning for large 5 bedroom house
- 288sqm (3098 sqft)
- Level and good access
- Existing house to demolish

Cheriton Bishop is a popular village due to its village community and great links onto the A30 opening up easy access to Exeter and beyond. There's a pub, shop and primary school with a school bus to secondary school and there's a very well thought of medical centre. The town of Crediton is about 15 minutes away and in the nearby village of Yeoford, there are rail links to Exeter and Barnstaple on the Tarka line.

This is a rare opportunity for a brand new house in a countryside setting, just a mile from Cheriton Bishop. In its own 0.50 acre plot, the planning permission was granted by Mid Devon District Council on 3rd September 2023 under their reference 23/01001/FULL. The planning is to demolish the existing house and build a new larger property in the plot.





North Elevation - Proposed



West Elevation - Proposed



South Elevation - Proposed



East Elevation - Proposed

The new house will be set back a little further than the existing and make the most of the gardens. The plans show a large, 3 storey (rooms in the roof) detached family home of approx. 288sqm (3098 sqft) so it's a very good size. Of course, the planning could be changed to suit but this would depend on the council's decision following consultation. The new house will be very energy efficient and have some lovely views.

Please do not access the site or the field without an appointment with the agents.

Please see the floorplan for room sizes.

Current Council Tax: TBC

Approx Age: Not built

Construction Notes: TBC

Utilities: Mains electric, water, telephone & broadband

Broadband within this postcode: Standard broadband available (Ofcom) or Starlink option

Mobile Coverage: Ofcom – outside likely, inside depending on provider.

Drainage: Private Drainage (to be installed)

Heating: TBC


Listed: No

Conservation Area: No


Tenure: Freehold

DIRECTIONS : For sat-nav use EX6 6HG and the What3Words address is [///paramedic.vintages.defectors](https://www.what3words.com/paramedic.vintages.defectors)




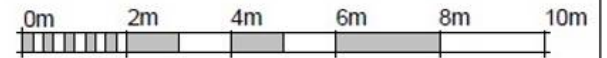


VISUAL SCALE 1:100 @ A3

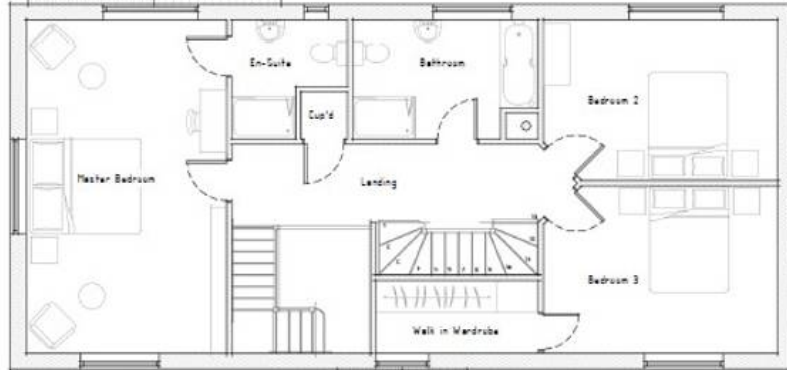

First Floor Layout - Proposed 1:100

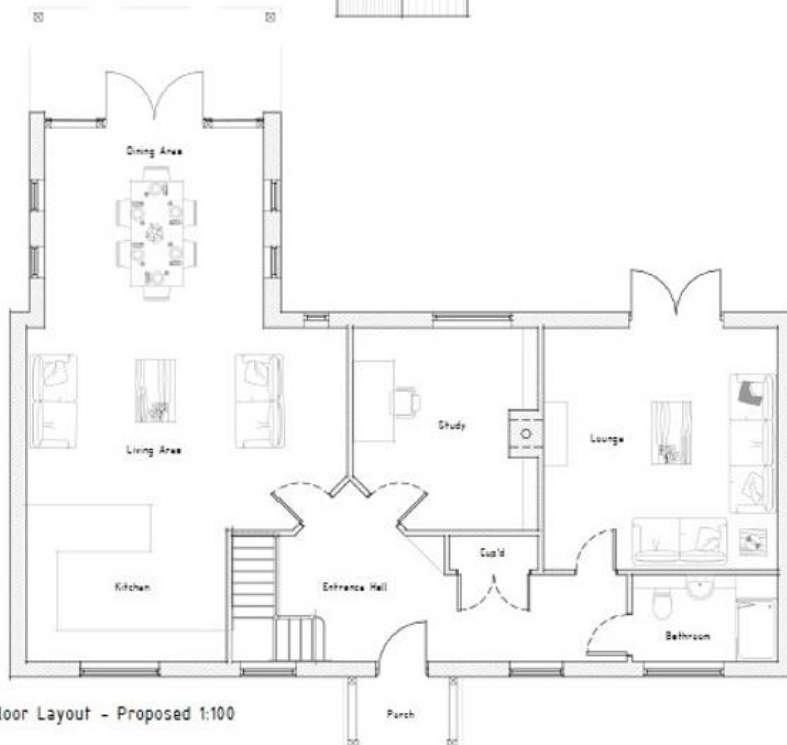

Ground Floor Layout - Proposed 1:100

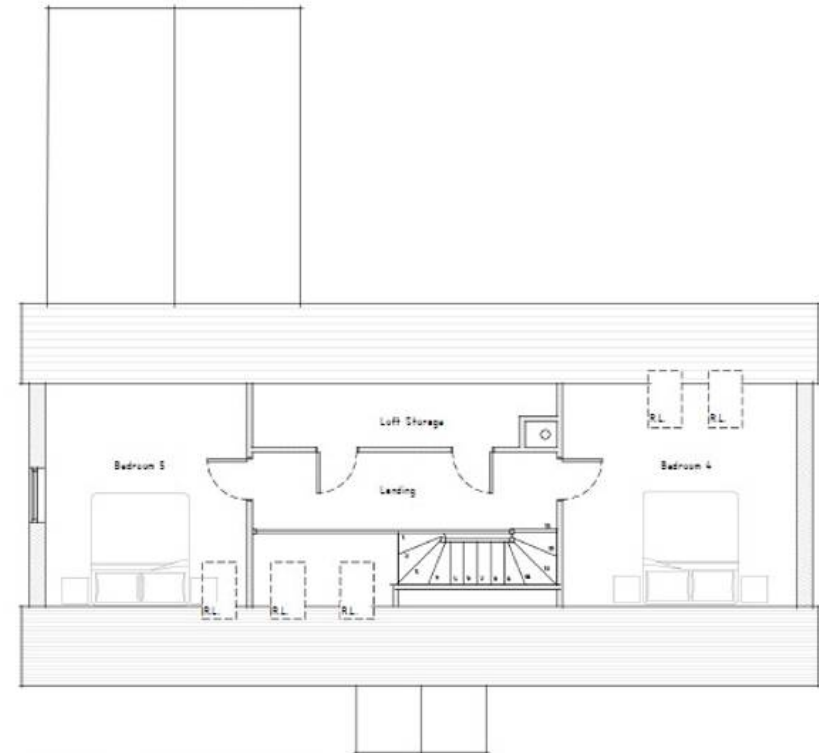

Attic Floor Layout - Proposed 1:100




TITLE
West Down Cottage, Cheriton Bishop, Exeter, EX6 6HG

DETAIL
Layout Plans - Proposed

	DATE 18/10/2022	SCALE 1:100 @ A3
	DRAWING NO. 23017_F210	REV AUTHOR/CHECKED Author / Checker

CONTRACTOR MUST CHECK ALL DIMENSIONS ON SITE. ONLY PARTS DIMENSIONED MAY NOT BE SUBJECT TO 5% DIMENSIONS TOLERANCE UNLESS OTHERWISE SPECIFIED IN THIS DRAWING. COPYRIGHT

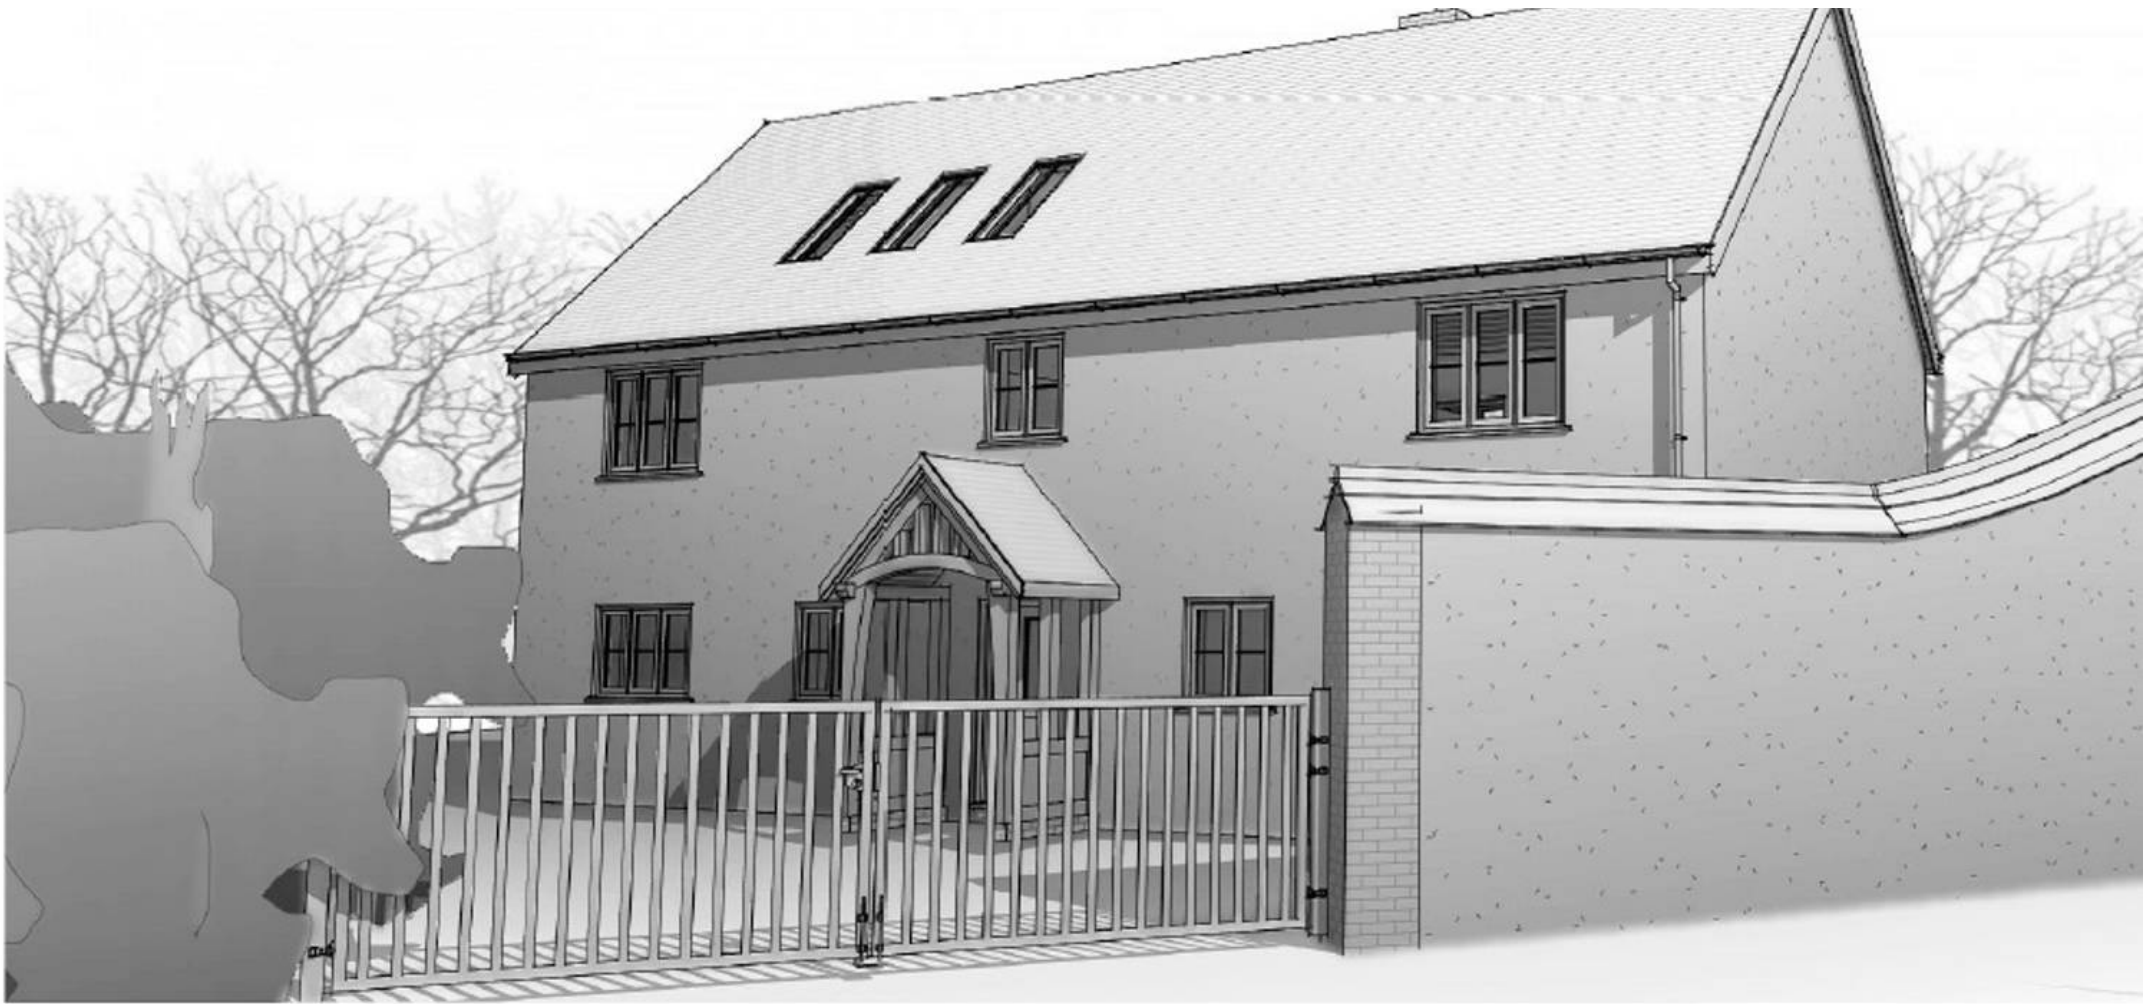

Helmores

Helmores, 111-112 High Street - EX17 3LF

01363 777 999

property@helmores.com

helmores.com/

These particulars are intended to give a fair and reliable description of the property but no responsibility for any inaccuracy or error can be accepted and do not constitute an offer or contract. We have not tested any services or appliances (including central heating if fitted) referred to in these particulars and the purchasers are advised to satisfy themselves as to the working order and condition. If a property is unoccupied at any time there may be reconnection charges for any switched off/disconnected or drained services or appliances - All measurements are approximate.