




42 Dragon Parade, HARROGATE

Harrogate

Guide Price £495,000



MYRINGS

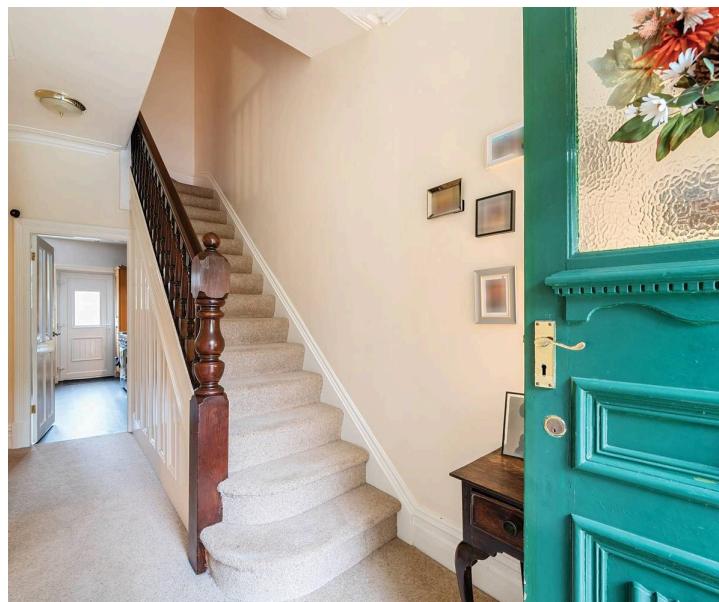

42 Dragon Parade HARROGATE, Harrogate

2,400 SQ.FT. - TRAIN STATION 6 MINUTES WALK
- GATED OFF STREET PARKING FOR 2 VEHICLES
- 5 DOUBLE BEDROOMS 5 BATHROOMS - TOWN
CENTRE LOCATION
Council Tax band: E

Tenure: Freehold

- 2,400 SQ.FT.
- TRAIN STATION 6 MINUTES WALK
- GATED OFF STREET PARKING FOR 2 VEHICLES
- 5 DOUBLE BEDROOMS 5 BATHROOMS
- TOWN CENTRE LOCATION


MYRINGS



Dragon Parade, Harrogate, HG1

Approximate Area = 2401 sq ft / 223 sq m

For identification only - Not to scale

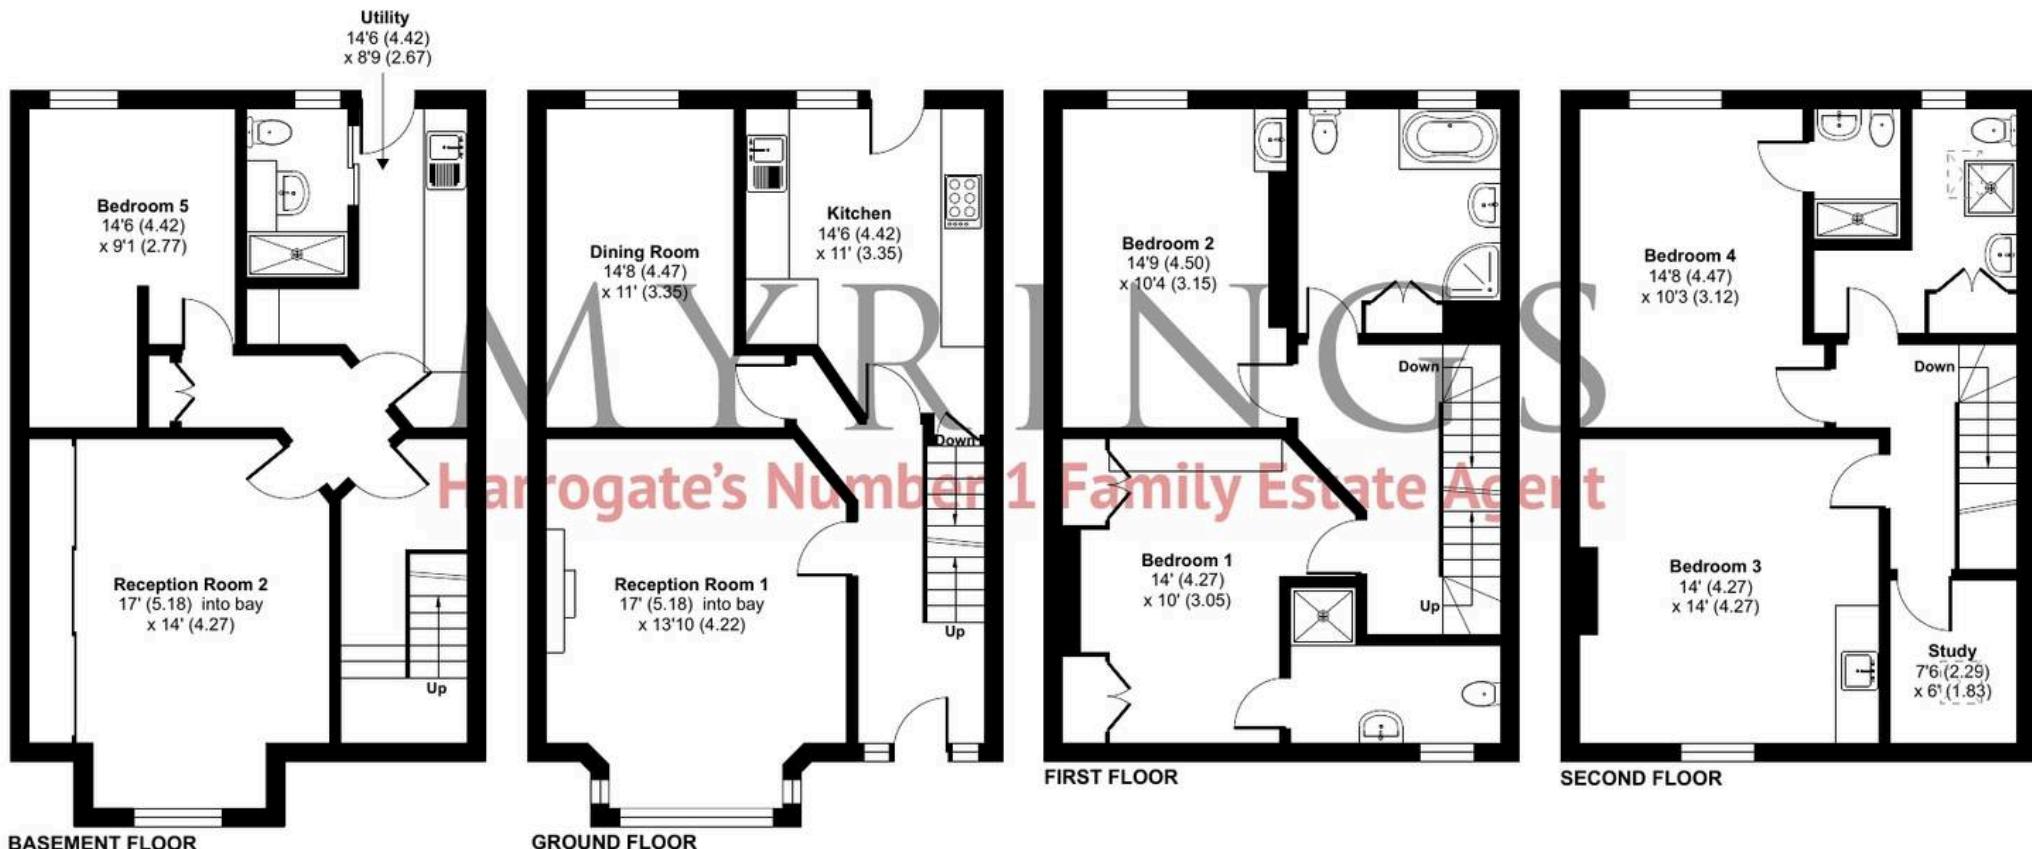

Certified
Property
Measurer

Floor plan produced in accordance with RICS Property Measurement Standards incorporating International Property Measurement Standards (IPMS2 Residential). © ntclicom 2024.
Produced for Myrings. REF: 1191198



Myrings Estate Agents

Myrings Estate Agents Ltd, 10 Princes Square - HG1 1LX

01423

566400

▪ enquiries@myringsestateagents.com ▪ <http://myringsestateagents.com/>

