



93 Walton Park, Pannal
Harrogate

Guide Price **£795,000**



MYRINGS



93 Walton Park

Pannal, Harrogate


This absolutely stunning four bedroom detached home situated within the highly-regarded Walton Park estate has been sympathetically and comprehensively renovated and extended by the current owners in recent years. Located in a quiet cul-de-sac with a lovely, private rear garden this property is not one to be missed!

Council Tax band: G

Tenure: Freehold

- SIMPLY STUNNING FOUR BEDROOM DETACHED HOME
- COMPREHENSIVELY RENOVATED AND EXTENDED TO EXACTING STANDARDS
- PRIVATE, LANDSCAPED REAR GARDEN, DOUBLE GARAGE AND AMPLE OFF ROAD PARKING
- QUIET CUL-DE-SAC POSITION IN SOUGHT-AFTER WALTON PARK ESTATE

MYRINGS

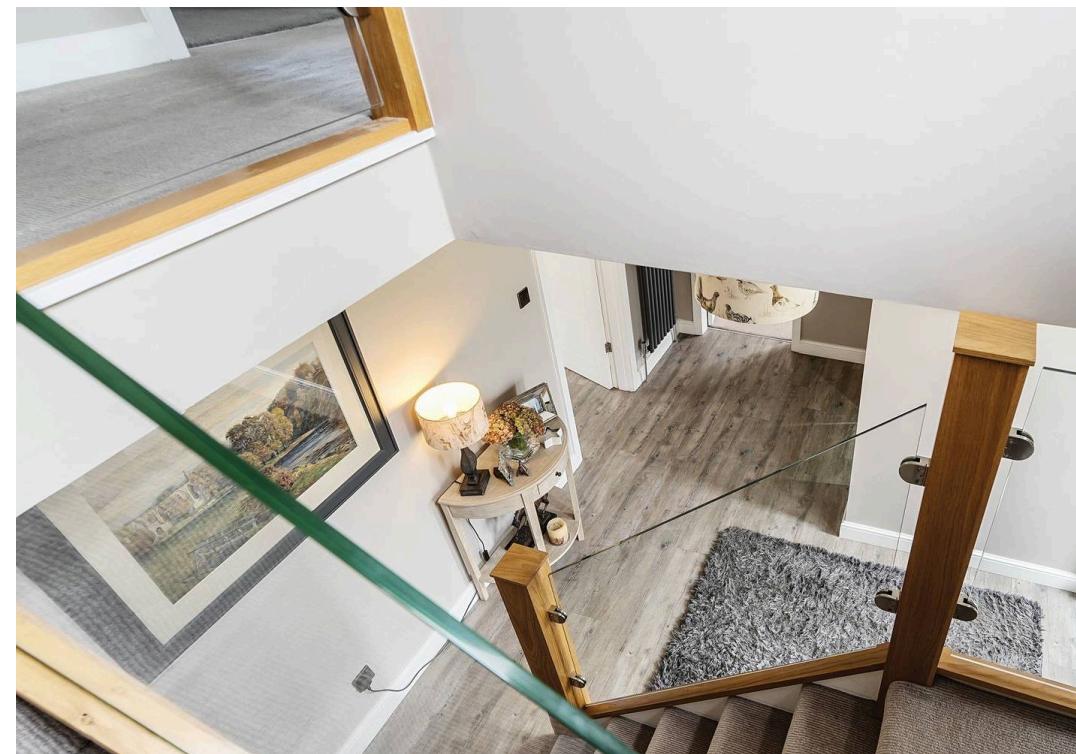

Walton Park, Pannal, Harrogate, HG3




Approximate Area = 2104 sq ft / 195.4 sq m

Outbuilding = 272 sq ft / 25.2 sq m

Total = 2376 sq ft / 220.7 sq m

For identification only - Not to scale

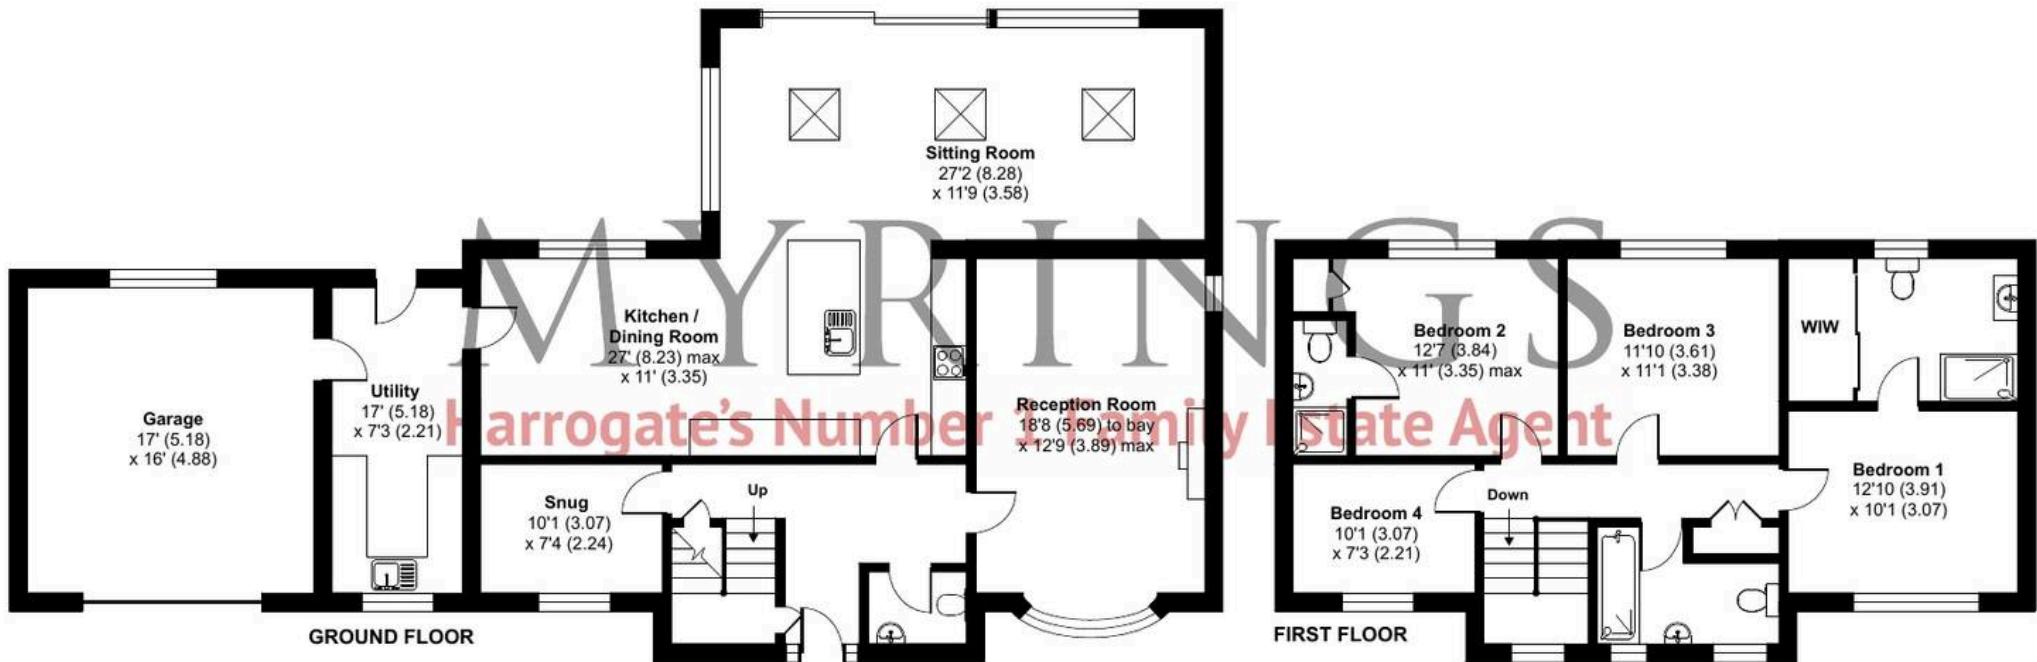

Floor plan produced in accordance with RICS Property Measurement Standards incorporating International Property Measurement Standards (IPMS2 Residential). © ntclicom 2024.
Produced for Myrings. REF: 1195057





Myrings Estate Agents

Myrings Estate Agents Ltd, 10 Princes Square - HG1 1LX

01423

566400

▪ enquiries@myringsestateagents.com ▪ <http://myringsestateagents.com/>

