

Coast & Country

PROPERTIES BY

Wilkie May & Tuckwood



HIGH RIDGE

8B Five Bells, Watchet, Somerset, TA23 0HZ

£599,950



A substantial detached four bedroom family home with double Garage and outstanding views situated on the edge of the popular village of Williton.

The property comprises a detached house of traditional brick and block construction with rendered elevations under a tiled roof, with the benefit of full uPVC double glazing, and gas central heating. The house has an en-suite principal bedroom, double Garage and will be found in excellent condition throughout.

ACCOMMODATION



T The accommodation comprises in brief: double glazed **Entrance Porch** - sliding doors into **Entrance Hall** - wood effect laminate flooring, under stairs storage cupboard. **Downstairs WC** - low level WC, wash basin. **Living Room** - double aspect, feature open fireplace with tiled surround and reclaimed beam over, sliding patio doors to the sunny front terrace. **Kitchen/Dining Room** - wood effect laminate flooring, modern fitted cream cupboards and drawers under a wood effect rolled edge worktop with inset one and a half bowl stainless steel sink and drainer, mixer tap over, tiled splashbacks, matching island

unit, integrated dishwasher, two fitted eye level electric ovens, induction hob with extractor fan over. Door into **Utility Room** - with door to the garden, wood effect laminate flooring, cupboards to match the Kitchen and worktop with inset one and a half bowl stainless steel sink and drainer, mixer tap over, space and plumbing for a washing machine, space for a tumble dryer, space for a tall fridge and freezer, boiler cupboard housing Worcester combi boiler for central heating and hot water. Stairs to first floor landing; hatch to roof space. **En-Suite principal Bedroom** - aspect to front with far reaching views over the farmland and Brendon Hills, range of fitted wardrobes,



shallow storage cupboard, door into **En-Suite Bathroom** - with white suite comprising a p-shaped bath with tiled surround, thermostatic shower over, low level WC, pedestal wash basin, heated towel rail, large double storage cupboard. **Bedroom 2** - aspect to front, fitted wardrobe. **En-Suite Shower Room** - with shower cubicle and electric Mira shower over, low level WC, wash basin. **Bedroom 3** - aspect to rear.

Bedroom 4 - aspect to front. **Shower Room** - with modern suite comprising a shower cubicle with tiled surrounds, thermostatic mixer shower over, low level WC, wash basin, heated towel rail.



OUTSIDE

The property is approached over a tarmac driveway with off road parking for several vehicles. The double Garage has electric roller doors, power and lighting and a personal door to the garden. The front garden is laid to lawn with established shrubs forming the boundary with a sunny terrace in front of the Living Room. To the rear of the house the garden is laid to lawn, backing onto arable farmland, taking in the 180 degree views over the farmland towards the Brendon Hills.



ACCOMMODATION

Entrance Porch
Entrance Hall
Downstairs WC
Living Room
Kitchen/Dining Room
Utility Room
Stairs to First Floor Landing
En-Suite Principal Bedroom
En-Suite Bedroom 2
Bedroom 3
Bedroom 4
Shower Room
Garage, Gardens & Parking.

GENERAL REMARKS AND STIPULATIONS

Council Tax Band: F

Tenure: Freehold

Utilities: Mains water, electricity, sewage, gas

Parking: There is off road parking and a double garage at this property.


Broadband: For an indication of specific speeds and supply or coverage in the area, we would advise interested buyers to use the Ofcom checker: checker.ofcom.org.uk/en-gb/broadband-coverage

Mobile: For an indication of supply or coverage in the area, we would advise interested buyers to use the Ofcom checker: checker.ofcom.org.uk/en-gb/mobile-coverage

Flood Risk: For information relating to flood risk in the area, we would advise interested buyers to use the below government checker: flood-map-for-planning.service.gov.uk/location


Energy Efficiency Rating			
Score	Energy rating	Current	Potential
92+	A		
81-91	B		
69-80	C	69 C	78 C
55-68	D		
39-54	E		
21-38	F		
1-20	G		

FLOORPLAN

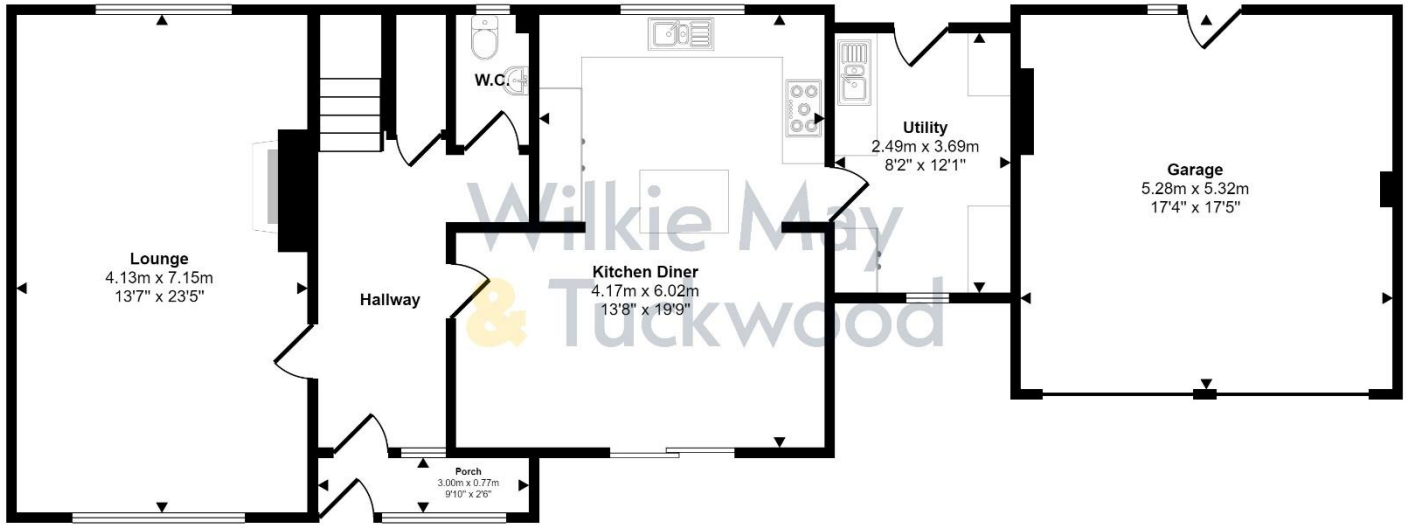

Ground Floor
Approx 116 sq m / 1251 sq ft

This floorplan is only for illustrative purposes and is not to scale. Measurements of rooms, doors, windows, and any items are approximate and no responsibility is taken for any error, omission or mis-statement. Icons of items such as bathroom suites are representations only and may not look like the real items. Made with Made Snappy 360.

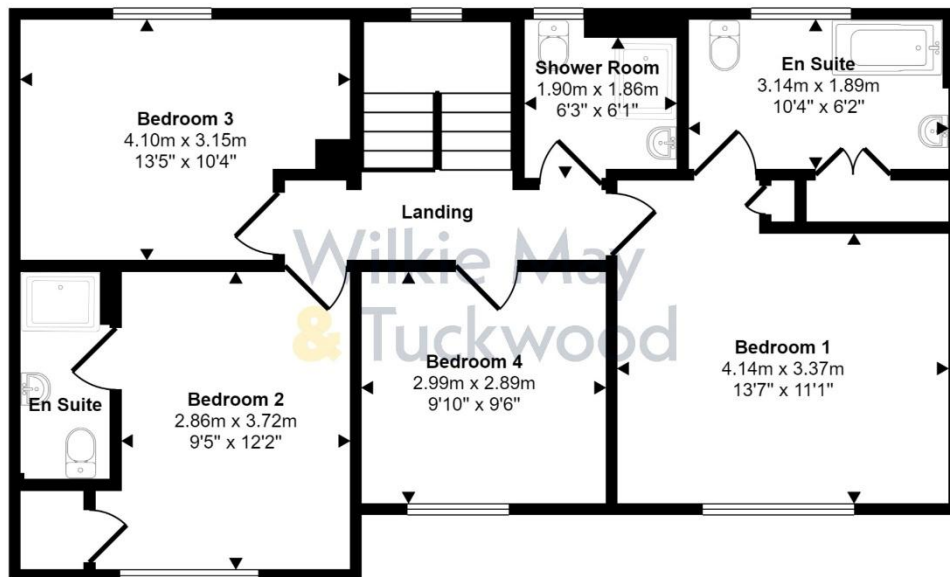

First Floor
Approx 75 sq m / 802 sq ft

This floorplan is only for illustrative purposes and is not to scale. Measurements of rooms, doors, windows, and any items are approximate and no responsibility is taken for any error, omission or mis-statement. Icons of items such as bathroom suites are representations only and may not look like the real items. Made with Made Snappy 360.



IMPORTANT NOTICE Wilkie May & Tuckwood for themselves and for the vendors of the property, whose agents they are, give notice that: 1. the particulars are intended to give a fair and substantially correct overall description for the guidance of intending purchaser and do not constitute part of an offer or contract. Prospective purchasers and lessees ought to seek their own professional advice. 2. All descriptions, dimensions, areas, reference to condition and necessary permissions for use and occupation and other details are given in good faith, and are believed to be correct, but any intending purchasers should not rely on them as statements or representations of fact, but must satisfy themselves by inspection or otherwise as to the correctness of each of them. 3. No person in the employment of Wilkie May & Tuckwood has any authority to make or give any representations or warranty whatever in relation to this property on behalf of Wilkie May & Tuckwood, nor enter into any contract on behalf of the vendor. 4. No responsibility can be accepted for any expenses incurred by intending purchasers in inspecting properties which have been sold, let or withdrawn. Photographs taken and details prepared October 2024.

MEASUREMENTS AND OTHER INFORMATION All measurements are approximate. While we endeavour to make our sales particular accurate and reliable, if there is any point which is of particular importance to you, please contact the office and we will be pleased to check the information with you. Code of Practice for Residential Estate Agents: Effective from 1 August 2011: '8. Financial Evaluation 8a At the time that an offer has been made and is being considered by the seller, you must take reasonable steps to find out from the prospective buyer the source and availability of his funds for buying the property and pass this information to the seller. Such information will include whether the prospective buyer needs to sell a property, requires a mortgage, claims to be a cash buyer or any combination of these. Such relevant information that is available should be included in the Memorandum of Sale having regard to the provisions of the Data Protection Act.8b These reasonable steps must continue after acceptance of the offer until exchange of contracts (in Scotland, conclusion of missives) and must include regular monitoring of the prospective buyer's progress in achieving the funds required, and reporting such progress to the seller. The agent has not tested any apparatus, equipment, fixtures and fittings or services and so cannot verify that they are in working order or fit for their purpose. A Buyer is advised to obtain verification from their solicitor or surveyor. References to the Tenure of the Property are based on information supplied by the Seller. The agent has not had sight of the title documents. A Buyer is advised to obtain verification from their Solicitor.

Coast & Country

— PROPERTIES BY —
Wilkie May & Tuckwood

Tel: 01984 634793

35 Swain Street, Watchet, Somerset, TA23 0AE