





## 113 Ffordd Y Dociau

Barry, Barry

Modern 3 bed property with two parking spaces and enclosed rear garden situated on the Waterfront development.

Council Tax band: D

Tenure: Freehold

EPC Energy Efficiency Rating: B

EPC Environmental Impact Rating: B

- MODERN WATERFRONT LOCATED PROPERTY
- LOUNGE OPEN TO KITCHEN
- ACCOMMODATION OVER 3 FLOORS
- THREE BEDROOMS; FAMILY BATHROOM
- ENCLOSED REAR GARDEN AND TWO PARKING SPACES
- EPC B84
- CLOSE TO RAIL LINKS, SHOPS AND BEACHES
- 5 YEARS NHBC REMAINING





### Entrance Hall

Accessed via composite front door. Vinyl floor and carpeted stairs to the first floor. Radiator. Internal door to kitchen lounge.

### Kitchen open to Lounge

22' 0" x 12' 1" (6.71m x 3.68m)

With continuation of the vinyl floor. Kitchen is fitted with white modern eye level and base units with complementing work surfaces over. Integrated induction hob, oven and cooker hood plus washing machine. Space for tall fridge freezer. Concealed combi boiler and front aspect window. Open to lounge with door to WC. The lounge has two radiators and French uPVC doors to the rear garden.

### WC

5' 5" x 3' 0" (1.65m x 0.91m)

White WC with button flush and wash hand basin. Vinyl floor and radiator.

### Landing First Floor

Carpeted and with further stairs to the second floor. Doors to two bedrooms and bathroom.

### Bathroom

6' 1" x 5' 7" (1.85m x 1.70m)

White suite comprising bath with shower attachment off mixer tap, close coupled WC with button flush and pedestal wash basin. Partial tiled walls. Radiator and vinyl floor.

### Bedroom Two

12' 2" x 7' 10" (3.71m x 2.39m)

Carpeted double bedroom with rear aspect window and radiator.

### Bedroom Three / Office

7' 8" x 5' 0" (2.34m x 1.52m)

Carpeted with two front aspect windows and radiator. Currently being used as an office.

### Second Floor Landing

Carpeted with doors to large storage cupboard and bedroom one





### REAR GARDEN

A southerly, low maintenance and fully enclosed garden with tap and shed. Gate to rear.

### DRIVEWAY


2 Parking Spaces

Two parking spaces (one either side of the grass)



# 113 Ffordd Y Dociau

Approximate Gross Internal Area  
700 sq ft - 65 sq m

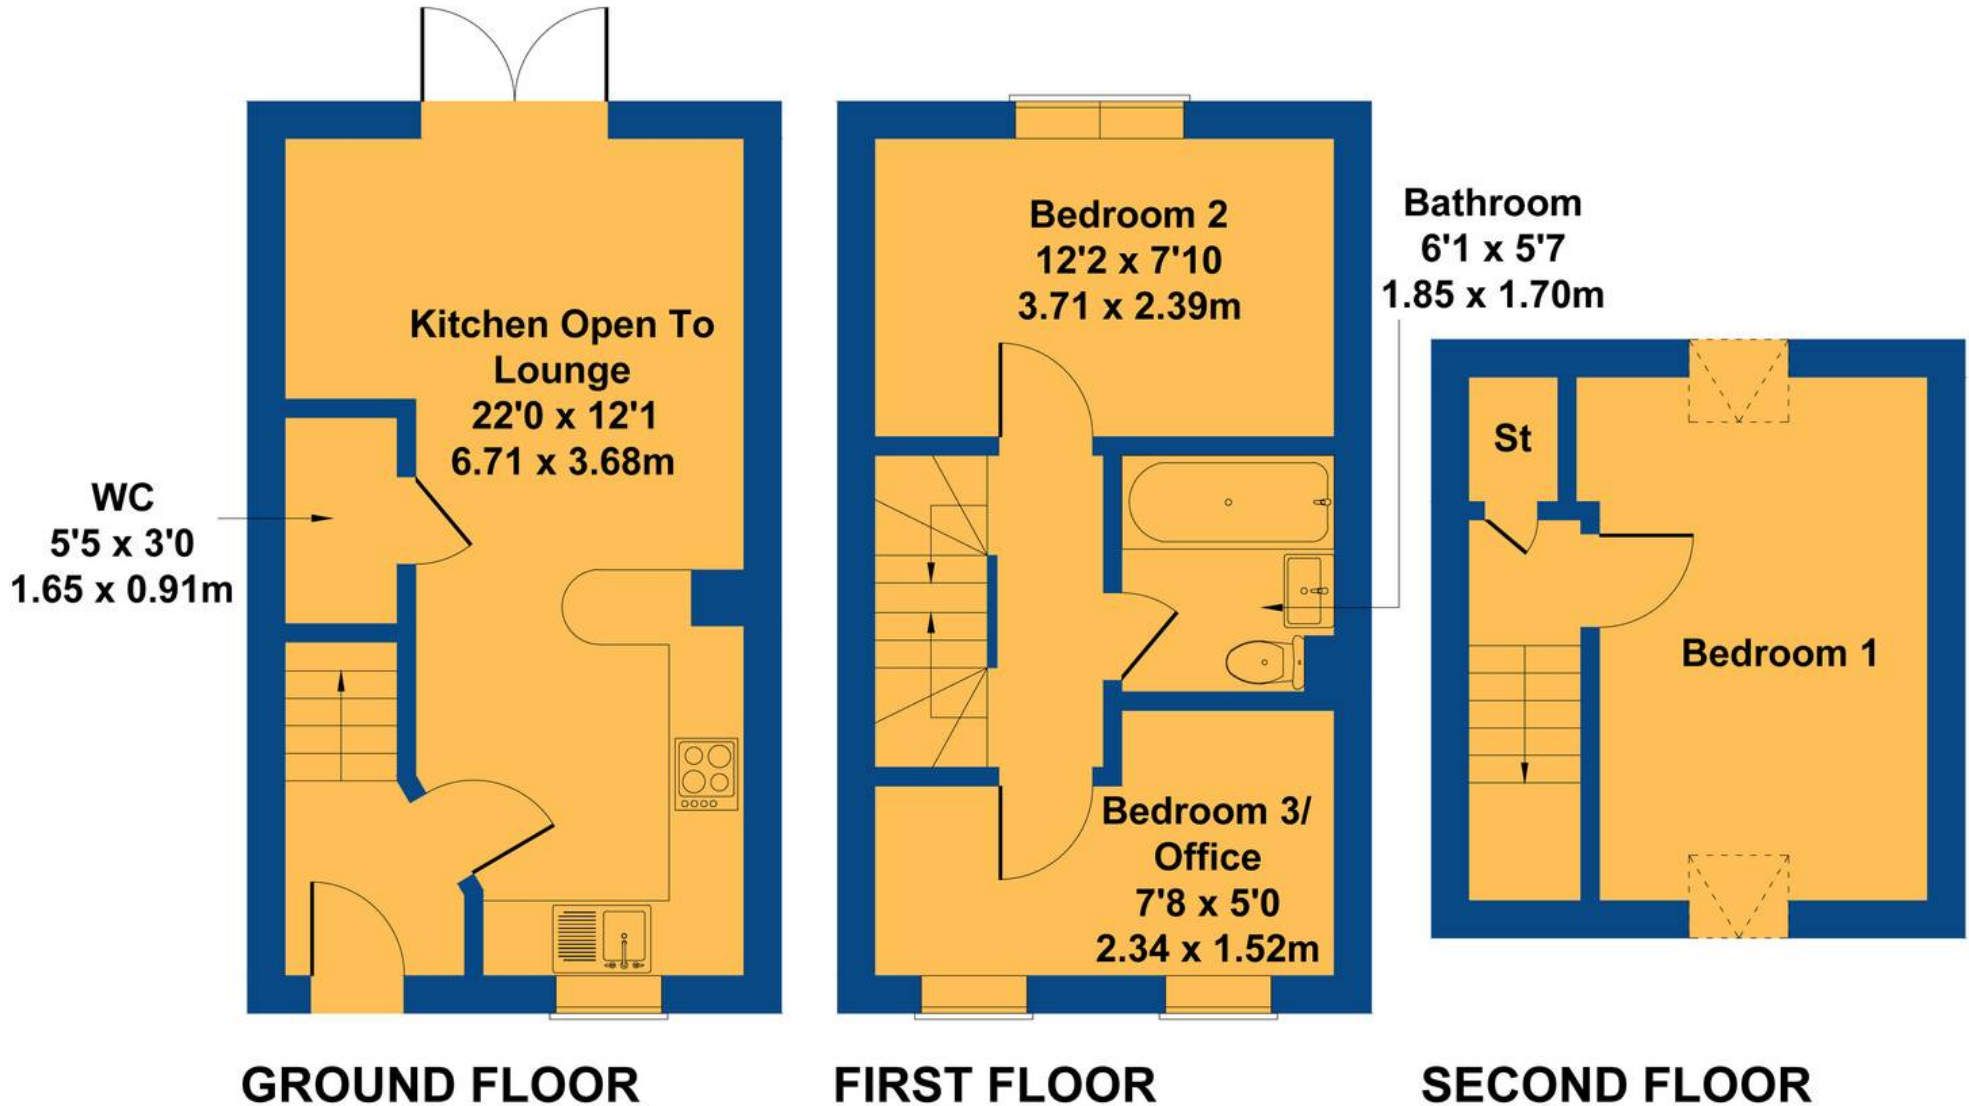

Not to Scale. Produced by The Plan Portal 2024  
For Illustrative Purposes Only.



## Chris Davies Estate Agents

Chris Davies Estate Agents, 24 High Street - CF62 7EA

01446 700007

[barry@chris-davies.co.uk](mailto:barry@chris-davies.co.uk)

[www.chris-davies.co.uk/](http://www.chris-davies.co.uk/)

HELPFUL INFORMATION - whilst we try to ensure our sales particulars are complete, accurate and reliable, if there is any point which is particularly important, please ask and we will be happy to check it, including specific information in respect of commuting links, surroundings, noise, views, or condition. For security purposes, applicants who wish to view will need to provide their name, address and telephone number. All measurements are approximate to the widest and longest points. Buyers are advised to instruct a solicitor to obtain verification of tenure and a surveyor to check that appliances, installations and services are in satisfactory condition.