
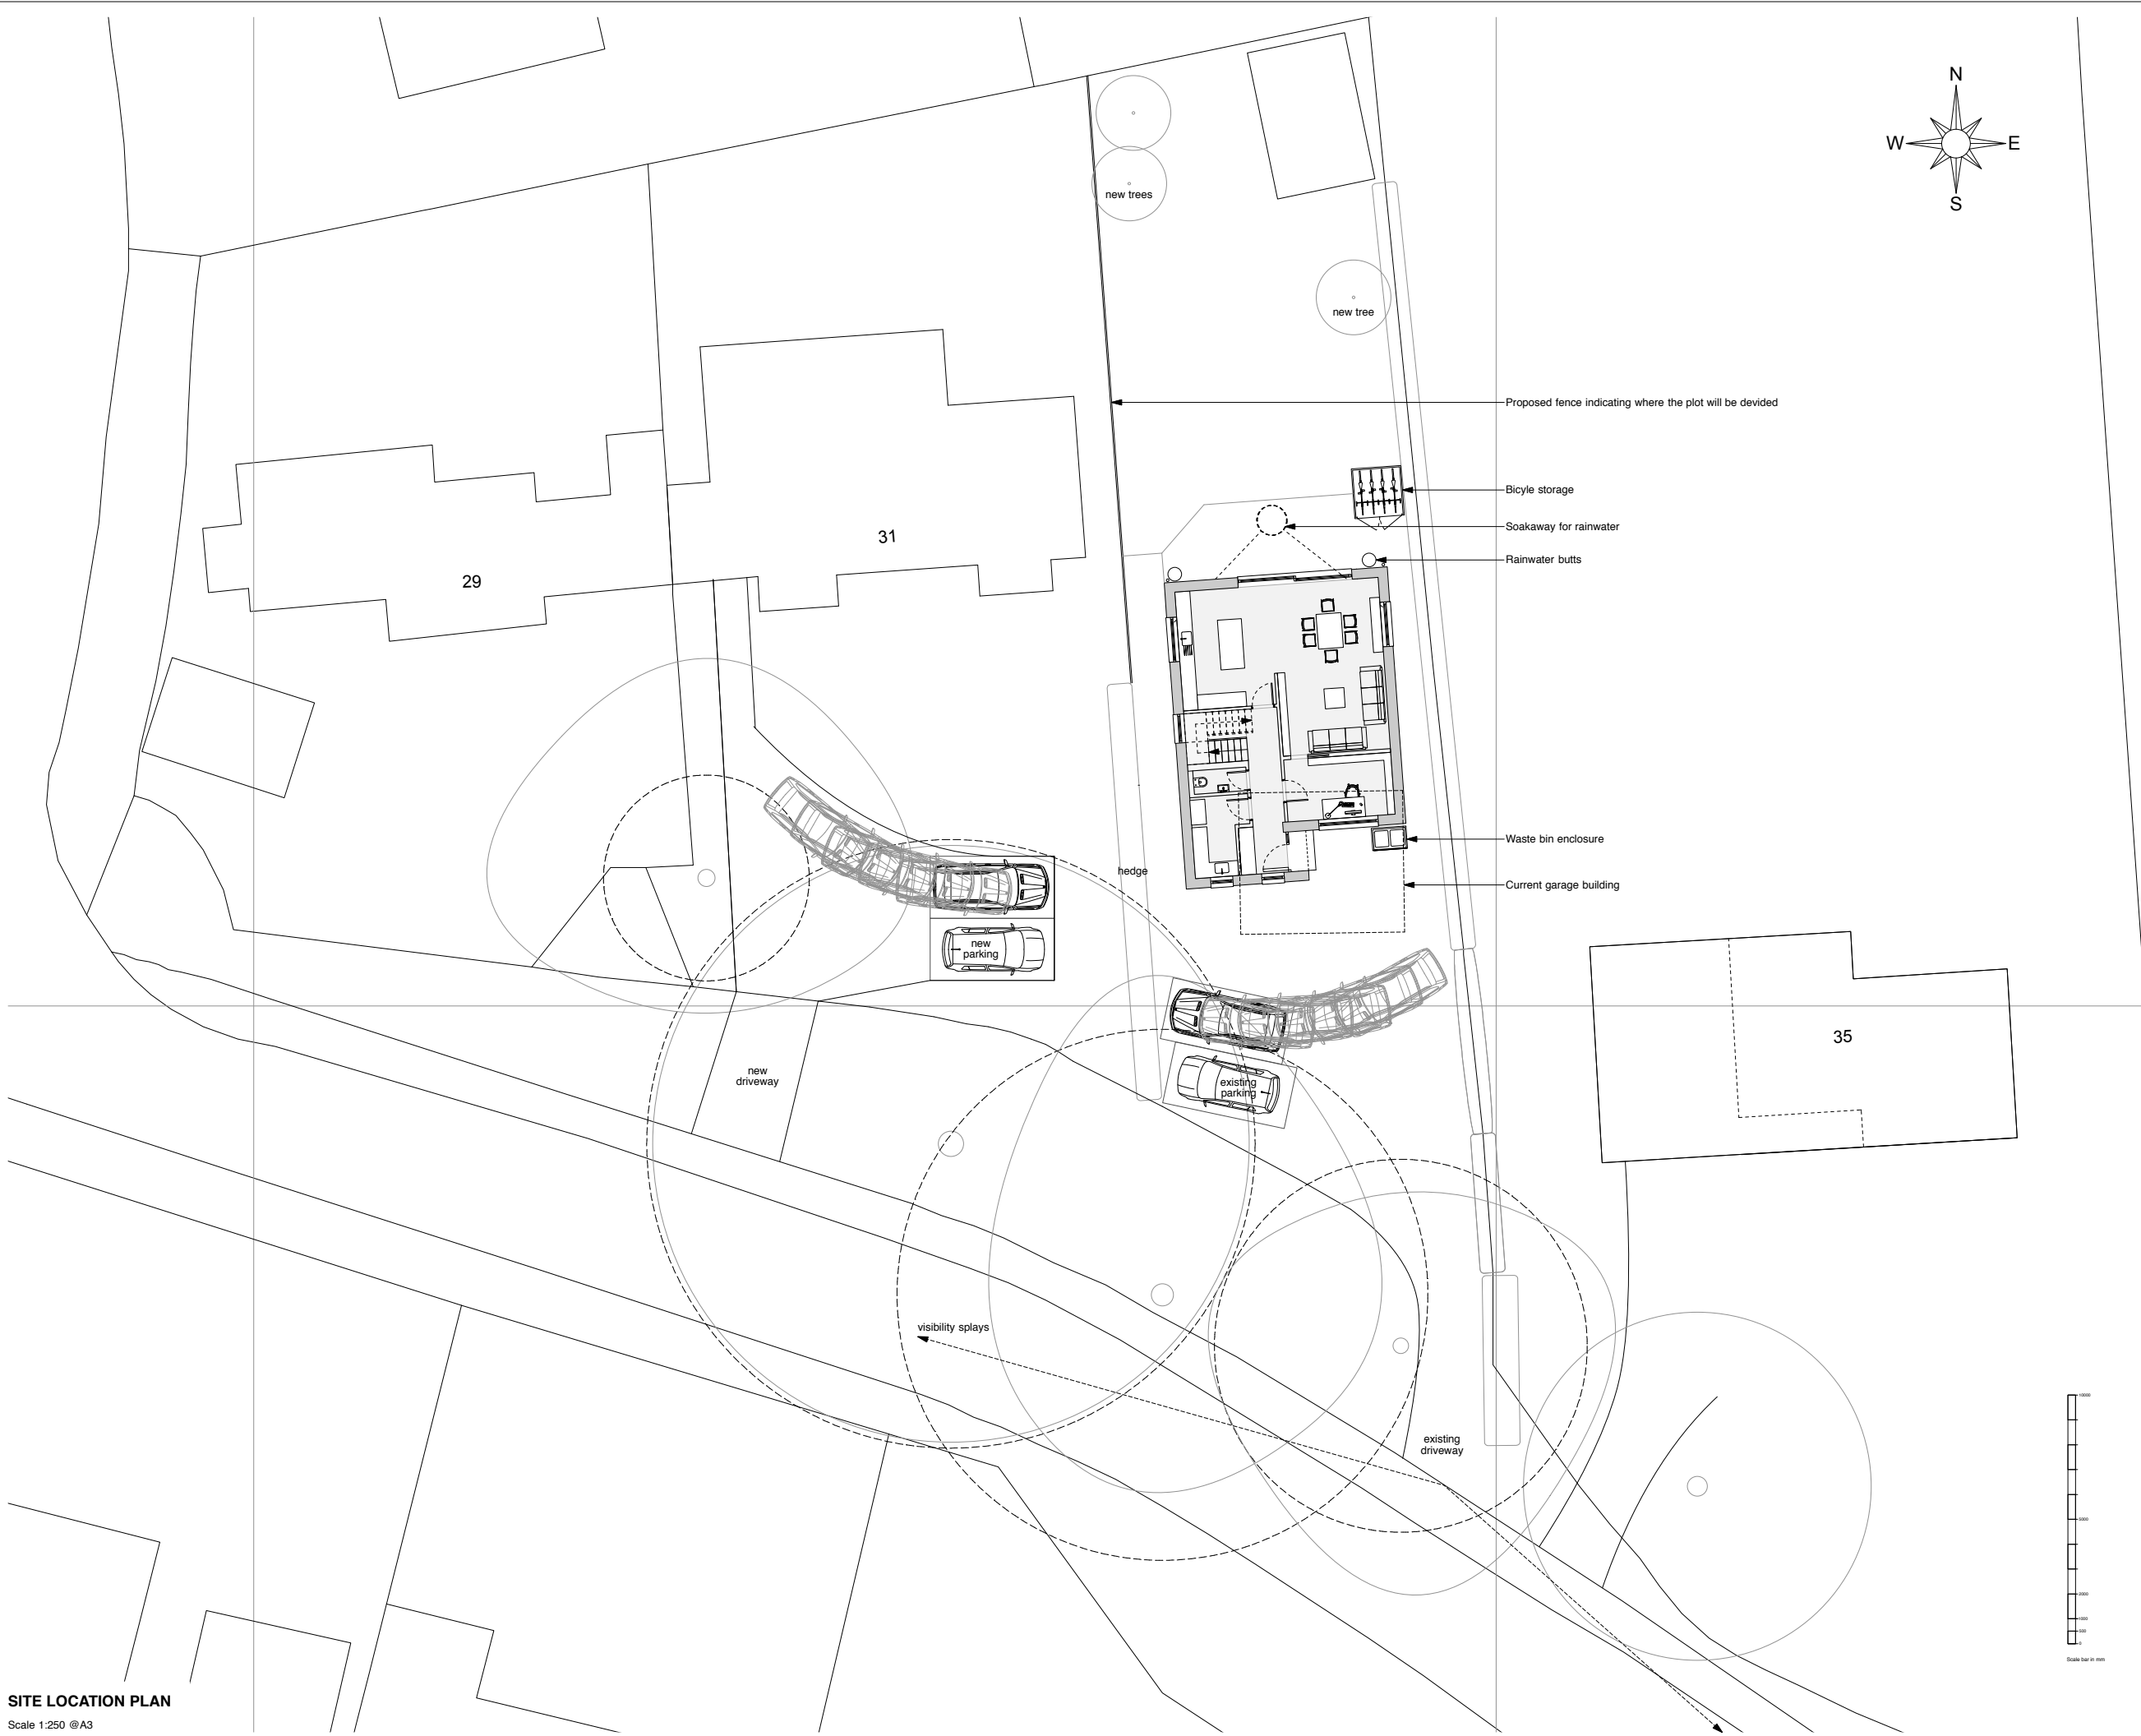


PLANNING

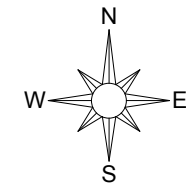

PL4	ISSUED FOR PLANNING	26/10/22	TD
PL3	ISSUED FOR PLANNING	01/09/22	TD
PL2	ISSUED FOR PLANNING	18/08/22	TD
PL1	ISSUED FOR PLANNING	01/07/22	TD
IF3	ISSUED FOR INFORMATION	05/05/22	TD
IF2	ISSUED FOR INFORMATION	19/04/22	TD
IF1	ISSUED FOR INFORMATION	17/05/21	TD
REV	DESCRIPTION	DATE	NAME

denhofdesign

Architectural services | Passivhaus Design
Garden flat / 153 Norwood High Street
London SE27 9TB
m - 077 8899 3396
e - info@denhof-design.com

PROJECT TITLE

**31 HEMPSTED LANE
POTTEN END
HP4 2RZ**

DRAWN TD

DATE 08/03/21

SCALE 1:250 @ A3
1:125 @ A1

DRAWING TITLE

PROPOSED SITE LOCATION PLAN

JOB NO	DRAWING NO	REV
2101	01.000	PL4

