



95a Aldwick Road, Bognor Regis  
Starting Bid £155,000


## 95a Aldwick Road

- Sold via Secure Sale online bidding. Terms & Conditions apply. Starting Bid £155,000
- First and Second Floor Maisonette
- Kitchen/Breakfast Room
- Three Double Bedrooms
- Utility Room with door to Cloakroom with WC
- Generous Bathroom with WC
- Gas Fired Central Heating and Double Glazing
- Extended Lease
- Garage in Compound
- Close to Aldwick Shops and Beach

This maisonette is a great opportunity for the next owner to put their own stamp on it because some updating is required. This spacious flat has its own entrance door plus a larger than average single garage with electrics. A viewing is thoroughly recommended to appreciate its convenient location and overall size. An added benefit is the great loft space, perfect for storage.

The accommodation briefly comprises, personal door and stairs to first floor landing, sitting/dining room with easterly sea glimpses down Aldwick Road, kitchen/breakfast room, utility room with door to lobby and giving access to a storage cupboard and cloakroom with WC, door to external stairs that give access to the garage compound. The second floor comprises three double bedrooms and generous bathroom with access to the loft area.



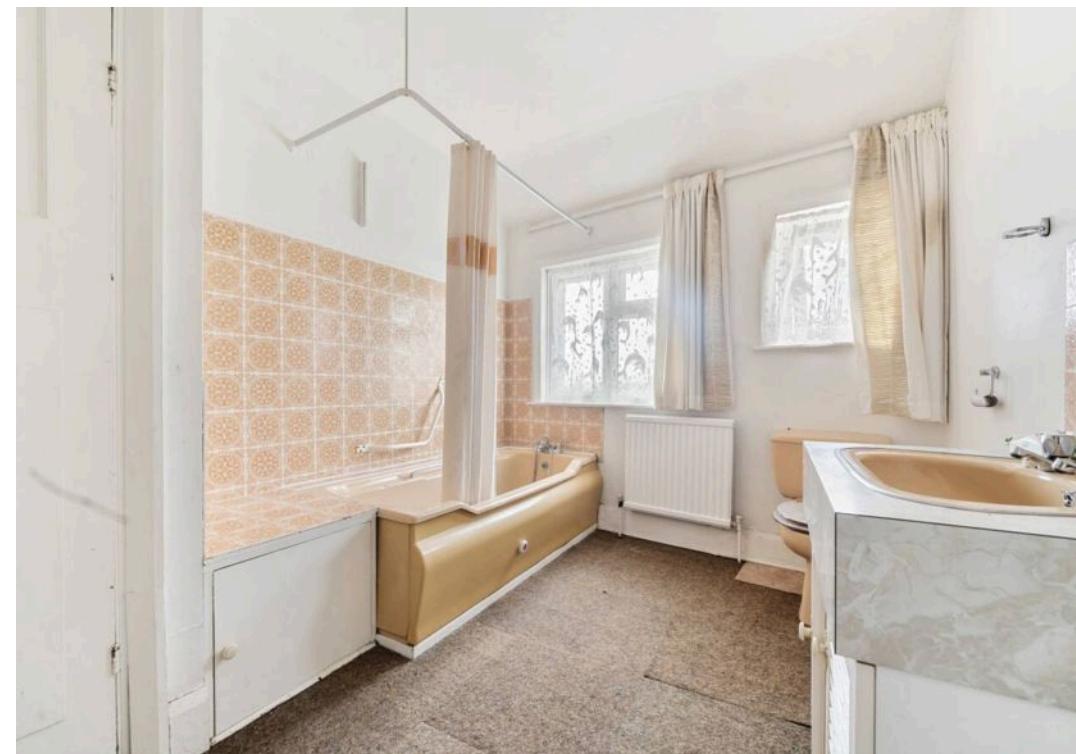



## Aldwick Road, Bognor Regis

Approximate Area = 1368 sq ft / 127.1 sq m

Garage = 180 sq ft / 16.7 sq m

Total = 1548 sq ft / 143.8 sq m

For identification only - Not to scale



Floor plan produced in accordance with RICS Property Measurement Standards incorporating International Property Measurement Standards (IPMS2 Residential). ©nchecom 2024.  
Produced for Henry Adams. REF: 1194115

Tenure: Leasehold: We understand there is 189 year lease from 08/11/78

Maintenance Charge: We understand that the maintenance charge is payable as and when work is required.

Ground Rent: Peppercorn

Annual Insurance Premium: We understand the annual insurance premium is approximately £390.

The town centre of Bognor Regis is about half a mile to the east, close to the Aldwick Road parade of shops which includes a Tesco express. The property is within walking distance to the beach, promenade and pier of the traditional seaside town of Bognor Regis, with its mainline railway station to London Victoria, precinct shopping facilities and range of cafes, bars and restaurants.


NB: Henry Adams are working in conjunction with Pattinson Auction and the method of sale is Modern Method of Auction. For more information please contact our office on 01243 842123.

What3Words ///basic.photos.blunt

Council Tax Band: C

Tenure: Leasehold

EPC Energy Efficiency Rating: C

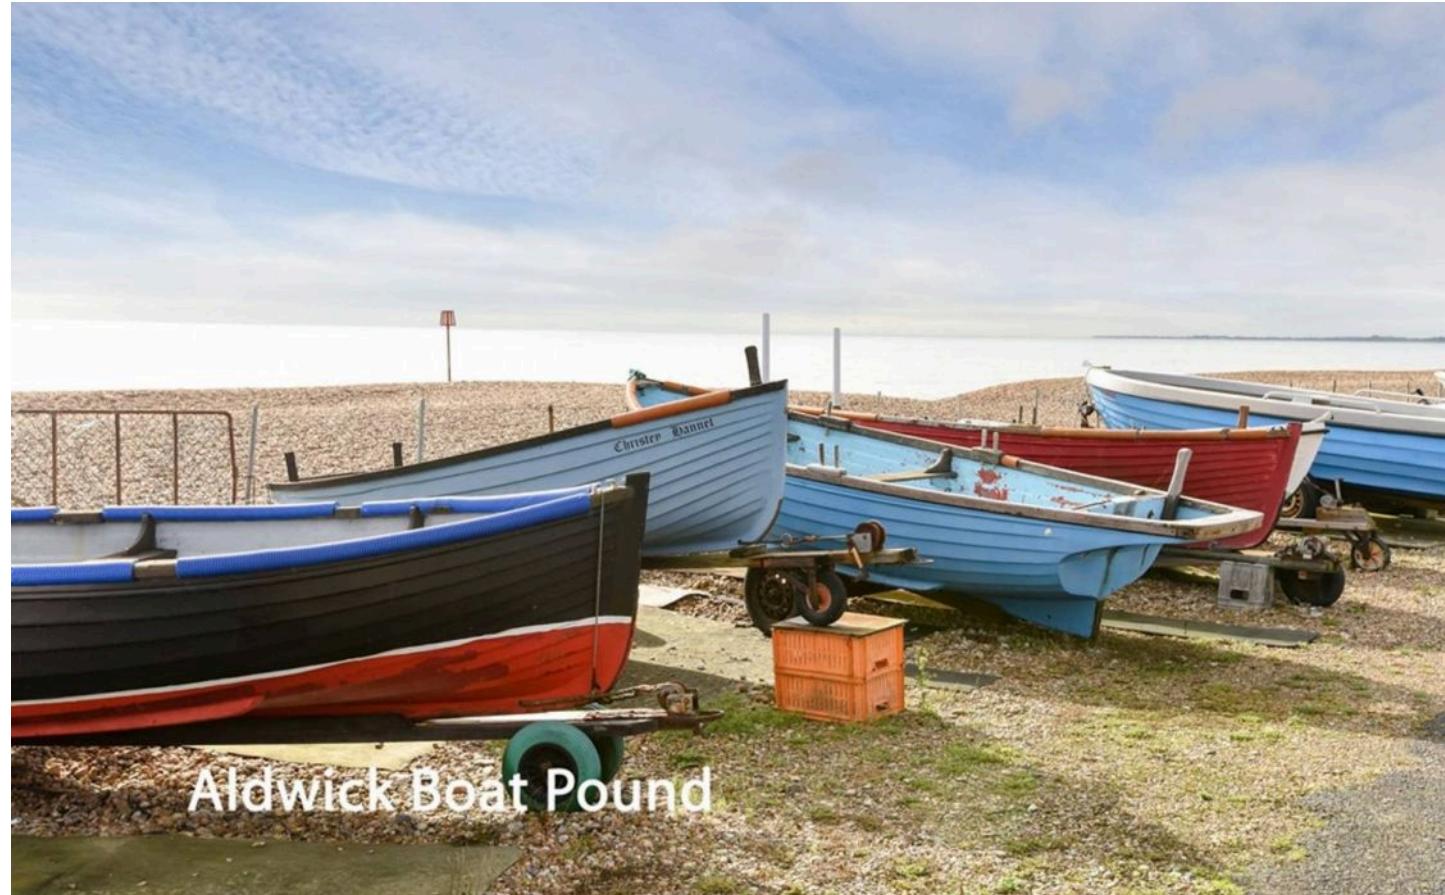



## Aldwick Beach

### Henry Adams - Bognor and Aldwick

Henry Adams LLP, 25 High Street, Bognor Regis - PO21 1RS

01243 842123

[bognorandaldwick@henryadams.co.uk](mailto:bognorandaldwick@henryadams.co.uk)

[www.henryadams.co.uk](http://www.henryadams.co.uk)

Agents Note - Our particulars are for guidance only and are intended to give a fair overall summary of the property. They do not form part of any contract or offer, and should not be relied upon as a statement or representation of fact. Measurements, areas and distances are approximate only. Photographs may include lifestyle shots and pictures of local views. No undertaking is given as to the structural condition of the property, or any necessary consents or the operating ability or efficiency of any service, system or appliance. Please ask if you would like further information, especially before you travel to the property.