



Longfield Barn White House Lane

Loxton, Axbridge

An exquisitely finished, detached new build barn conversion in a delightful rural location, with 4 double bedrooms, a large garden, double garage and 2 acre paddock.

Council Tax band: D

EPC Energy Efficiency Rating: B

EPC Environmental Impact Rating: A

- APPROX 1,633 SQ FT OF FLEXIBLE ACCOMMODATION
- BESPOKE HAND BUILT KITCHEN IN ATTRACTIVE BRONZE/BUTTERMILK FINISH
- MAGNIFICENT HIGH CEILINGED KITCHEN/DINING/SITTING ROOM WITH FAR REACHING VIEWS
- HIGH QUALITY SPECIFICATION THROUGHOUT
- ECO-FRIENDLY FEATURES
- 3/4 BEDROOMS
- STARLINK INTERNET CONNECTED
- DOUBLE GARAGE
- EASY ACCESS TO BRISTOL AIRPORT/MAINLINE RAILWAY SERVICES/M5
- 2 ACRE PADDOCK








Longfield Barn White House Lane

Loxton, Axbridge

Longfield barn is a newly built barn conversion which has been finished to an extremely high standard by the current owner. Situated in a desirable quiet but not isolated location nestled close to Loxton village and the base of Crook Peak, the property is characterised by external Thermowood cladding, a ceiling to the apex of the roof in the living area, a stylish bespoke kitchen, luxurious en-suite double bedroom accommodation plus lovely terracing with superb views over surrounding countryside. Modern technology including Starlink broadband, zoned temperature controls, an air source heat pump, aluminium doors and windows, create impressive energy efficiency, more important now than ever before.

On entering into the hallway one is immediately struck by the quality of the finish on this property. Beautiful porcelain tiles with underfloor heating are perfectly complemented by high ceilings and natural toned walls. Turning to the left there is a stylish storage space for coats and shoes with a spacious utility/boot room beyond. Finished in sage green units it has space for a washing machine and also contains a downstairs cloakroom, airing cupboard/storage room and charming office nook.

Returning to the hallway a door leads to the magnificent kitchen/dining/living room. Attractive bifold windows have superb views and open to the outside dining terrace, making inside and outside living, dining and entertaining seamless. This room has been skillfully crafted incorporating character features from the original building including exposed beams, the original stable railings, oak posts and a siding barn door; creating the perfect juxtaposition between old and new.

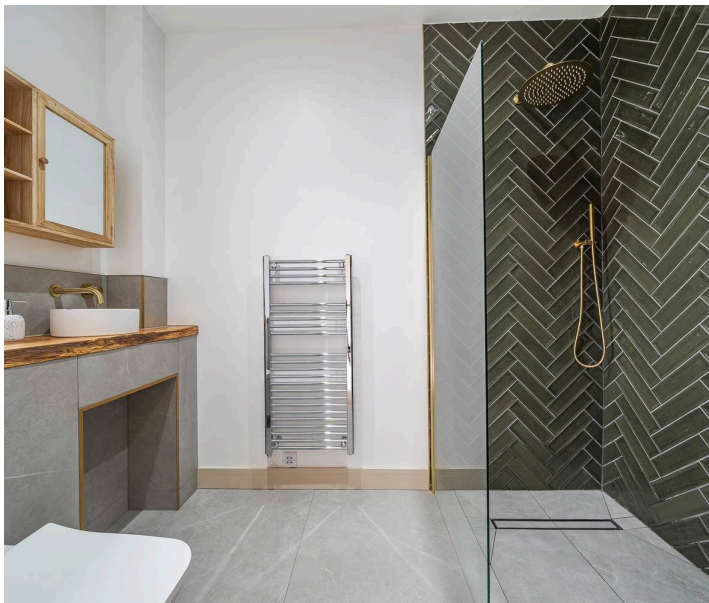

Location - Loxton is situated in a Conservation Area

A beautiful bespoke kitchen with bronze and complementary buttermilk cream units and customised Corian worktops, has all the latest attributes that you would expect in a build of this quality. High specification integrated appliances include a double oven, microwave, induction hob and dishwasher. In addition, within the island unit crafted into the Corian is an inset ice bucket, wireless phone charging, seating and storage.

There is plenty of space for a large dining table in addition to a living area, both of which take full advantage of the far-reaching views over the property's own land.

From here, there is an inner hallway which leads to three double bedrooms and a further generous sized room which has the option of either being another bedroom or would make a fantastic further reception room.

The principal bedroom has a lovely aspect with French doors opening on to a private part of the garden with terrace which is perfect for an early morning coffee. Fitted wardrobes and an ensuite shower room with natural materials with contemporary bronze fittings and gorgeous herringbone tiles ensure this makes a perfect space to relax.

A further family bathroom serves the other bedrooms and has a real spa like feel with full tiling, wet room style shower and a contemporary freestanding bath.

Outside


Longfield Barn approached from a quiet country lane across shared drive is set in a small cluster of other properties with far reaching views from every direction. To the left side is a 2 acre paddock which, subject to negotiation, is available for sale and has mains water and power connected. To the right a gravelled driveway with raised flowerbeds ready for planting, provides ample space for parking and access to a substantial and beautifully crafted free standing double garage with remote controlled roll door. A neat post and rail fence encloses a pretty lawned area with a raised flowerbed and porcelain tiling which wraps around to the rear where there is a second lawn outside the principal bedroom together with a gorgeous terrace made from reclaimed bricks.



White House Lane, BS26

Approximate Area = 1633 sq ft / 151.7 sq m
Garage = 388 sq ft / 36 sq m
Total = 2021 sq ft / 187.7 sq m

For identification only - Not to scale

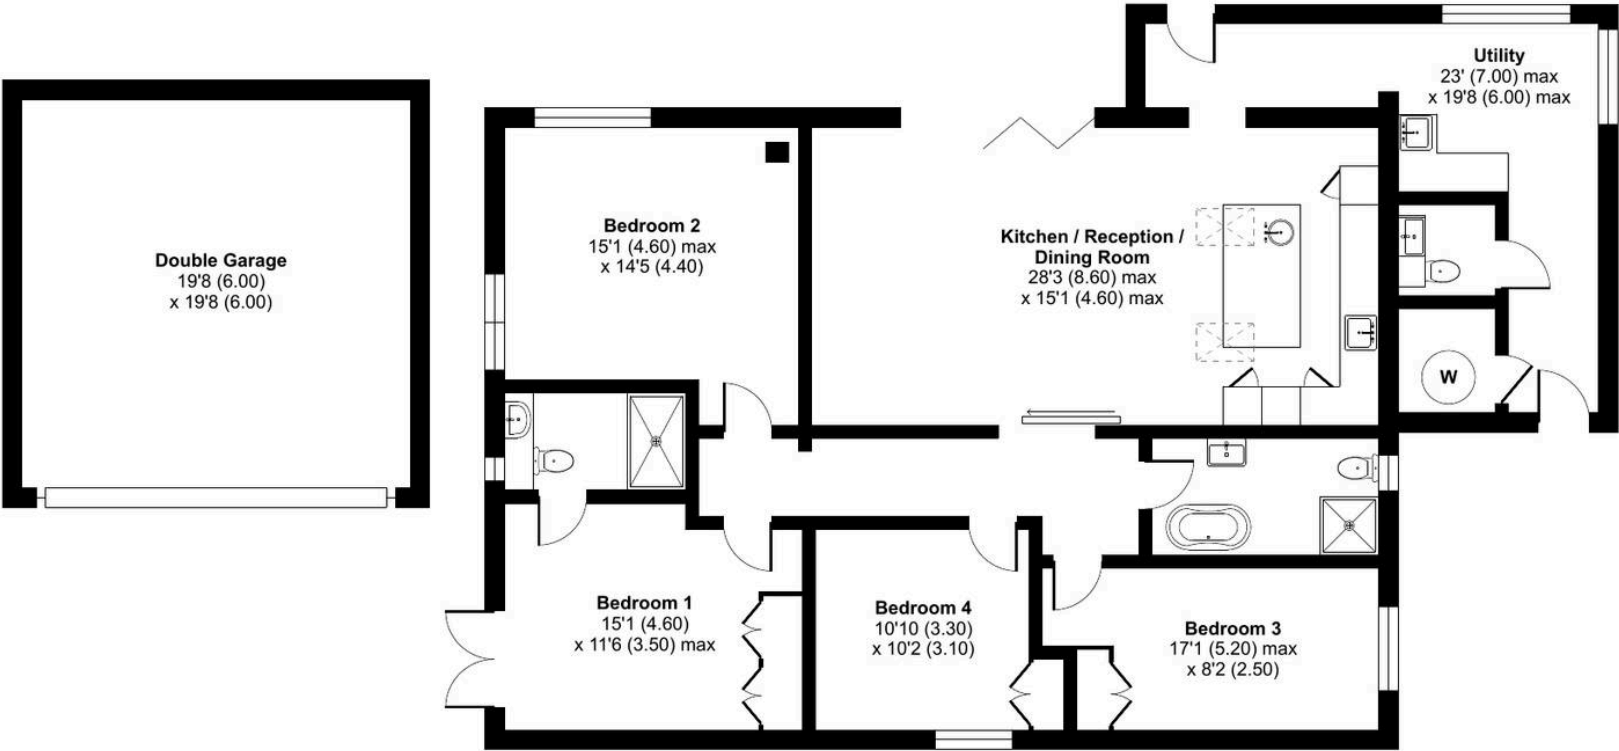

GROUND FLOOR



Floor plan produced in accordance with RICS Property Measurement Standards incorporating International Property Measurement Standards (IPMS2 Residential). © n/checon 2024. Produced for Robin King LLP. REF: 1115821

Robin King

Robin King Estate Agents, 1-2 The Cross Broad Street - BS49 5DG

01934 876226 • post@robin-king.com • www.robin-king.com/

Sales particulars are for guidance only. No structural survey or service testing has been done. These details aren't part of a contract and shouldn't be relied on as facts. References to alterations or use don't confirm regulatory approval. Buyers must verify all information. Measurements are approximate; check them. Contact us with any important concerns before viewing.