



75 Canon Beck Road, London
London

£475,000

OLIVER *OJ* JAUQUES
EST. 1986

75 Canon Beck Road

London, London

Council Tax band: C

Tenure: Leasehold

EPC Energy Efficiency Rating: C

EPC Environmental Impact Rating: D




- Ground Floor
- Two Double Bedrooms
- Garden
- High Ceilings
- Victorian Conversation
- Rotherhithe, SE16

Tenure - Leasehold

Lease Expiry - 01/01/2116

Ground Rent - £50 per year


Service Charge - £429 per year

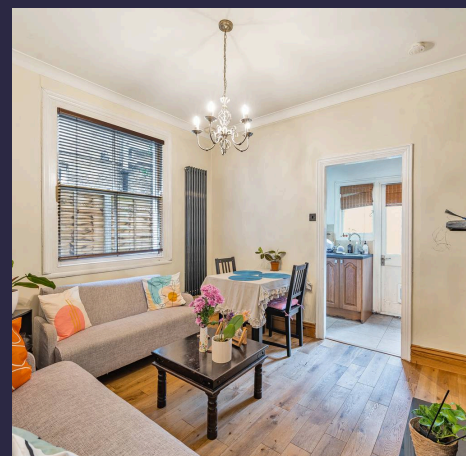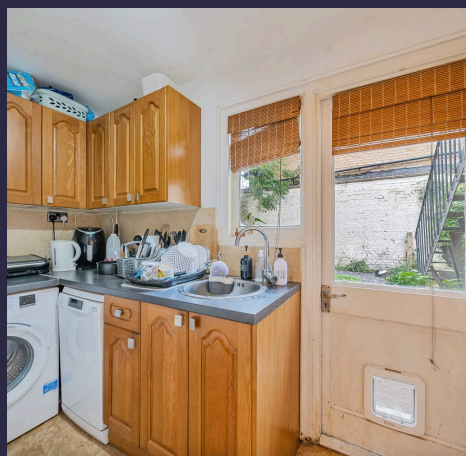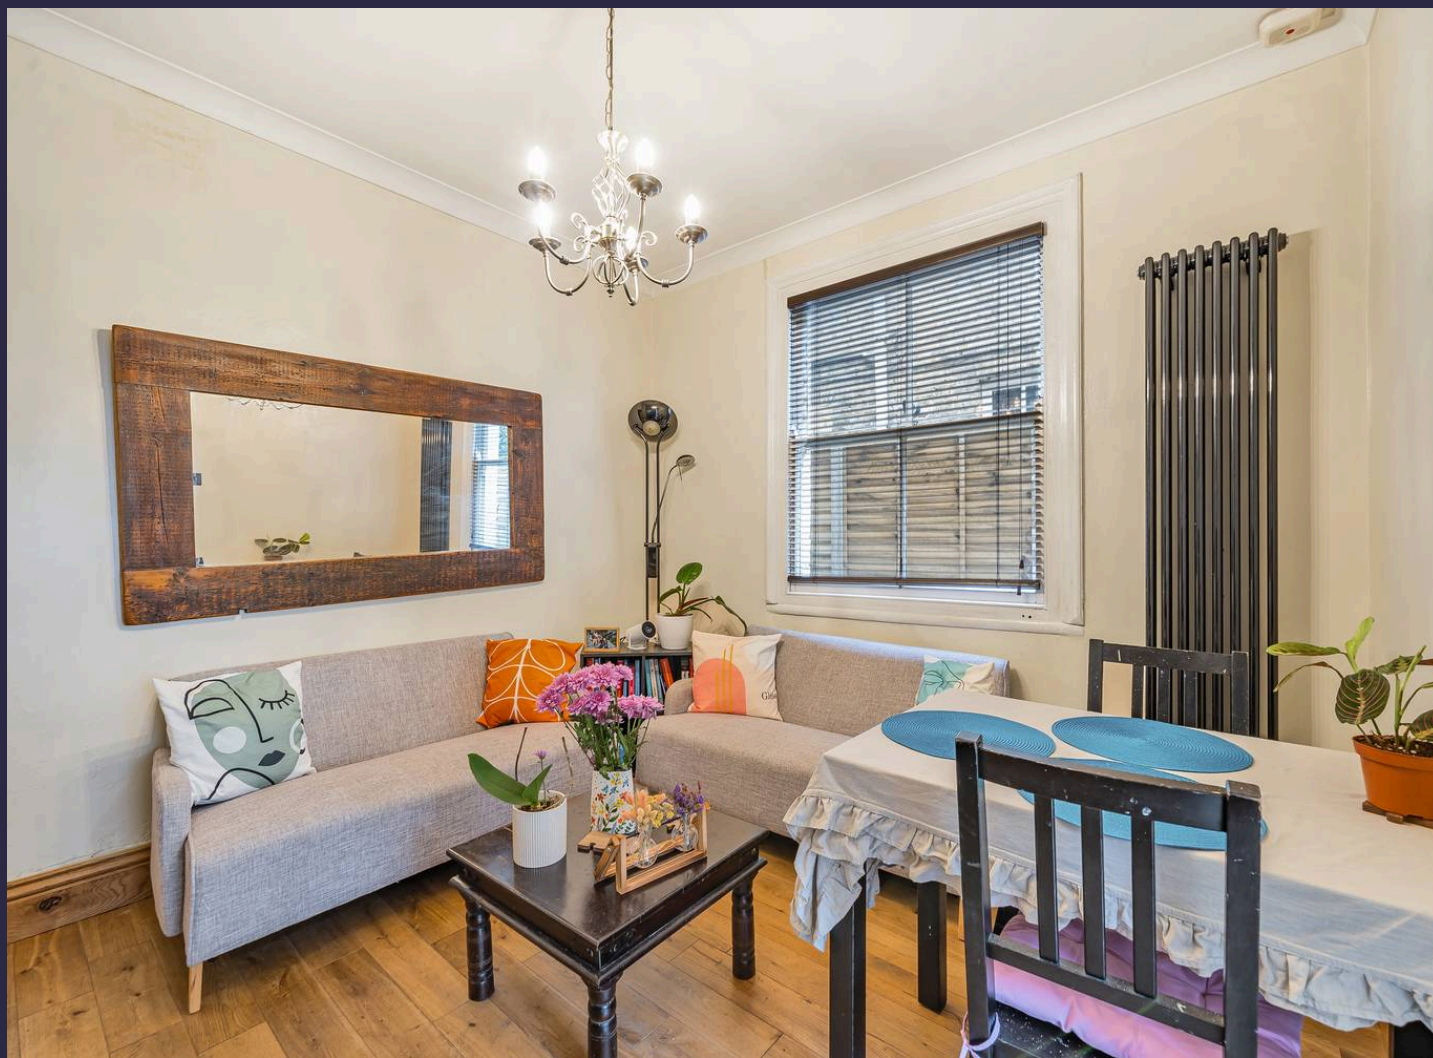

Canon Beck Road, London, SE16

Approximate Area = 651 sq ft / 60.5 sq m

For identification only - Not to scale

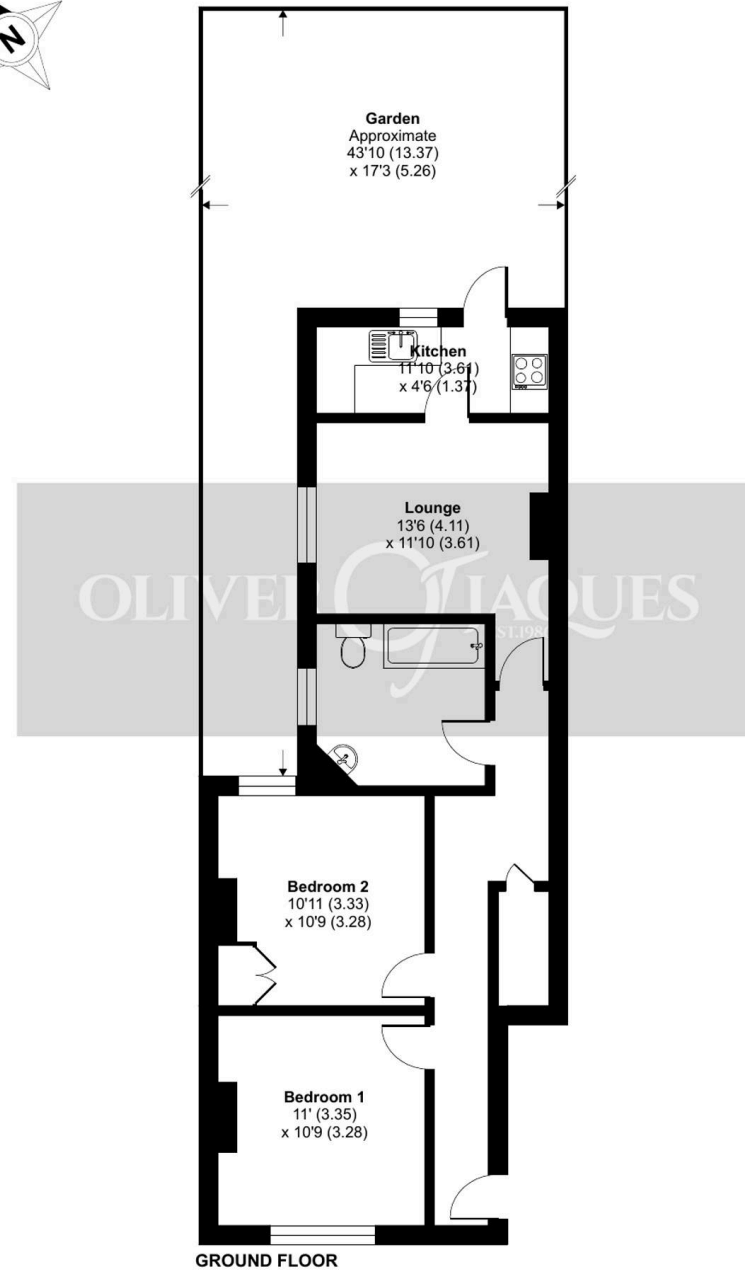

Floor plan produced in accordance with RICS Property Measurement 2nd Edition, Incorporating International Property Measurement Standards (IPMS2 Residential). © n|checon 2024. Produced for Oliver Jaques. REF: 1206142



Oliver Jaques

Oliver Jaques, 229-231 Lower Road - SE16 2LW

02072315050 • southeast@o-j.co.uk • o-j.co.uk/

Every care has been taken with the preparation of this brochure but it is for general guidance and complete accuracy can't be guaranteed. Prospective purchasers should seek clarification from their solicitor. The mention of any appliances fixtures or fittings does not imply they are in working order.