

TO LET



17-19 Octagon Parade

High Wycombe, HP11 2HU

PROMINENT RETAIL UNIT WITH FIRST FLOOR

11,629 sq ft

(1,080.37 sq m)

- Prominent location by the entrance to the Eden Shopping Centre
- To be stripped out and white boxed by the landlord
- Large frontage with access from the front
- Rear access via service yard
- First floor retail with storage and staff kitchen & WCs

17-19 Octagon Parade, High Wycombe, HP11 2HU

Summary

Available Size	11,629 sq ft	
Rent	£120,000 per annum	
Rates Payable	£3.43 per sq ft	
Rateable Value	£73,000	
Service Charge	£1.48 per sq ft	
VAT	Applicable	
Legal Fees	Each party to bear their own costs	
EPC Rating	В	

Description

Centrally located in High Wycombe, this large ground & first floor retail unit is situated within 10 metres of the busiest entrance to Eden Shopping Centre and is next to the Travelodge.

Formally occupied by Sports Direct, the unit includes a ground floor retail area with storage with rear access to the service yard. The property benefits from ILarge windows fronting the main thoroughfare and excellent signage opportunities.

The first floor benefits from a further retail area with WCs and kitchen area to the rear. There is a lift to provide access to the first floor.

Suitable for retail / E class operators on a new lease direct from the landlord.

Location

High Wycombe town centre has an extensive range of retail and leisure facilities and also an excellent train service to London Marylebone with a fastest direct journey time of less than 30 minutes.

High Wycombe is strategically located on the M40 motorway 30 miles west of Central London and excellent road communications are available to other principal towns in the Greater Thames Valley region

Accommodation

The accommodation comprises the following areas:

Name	sq ft	sq m	Availability
Ground	6,202	576.18	Available
1st	5,427	504.18	Available
Total	11.629	1.080.36	

Viewings

Viewings can be arranged directly with the agents.







Viewing & Further Information



Joanna Kearvell 07887 793030 jk@chandlergarvey.com



James Garvey 01494 460258 | 07471996320 jg@chandlergarvey.com














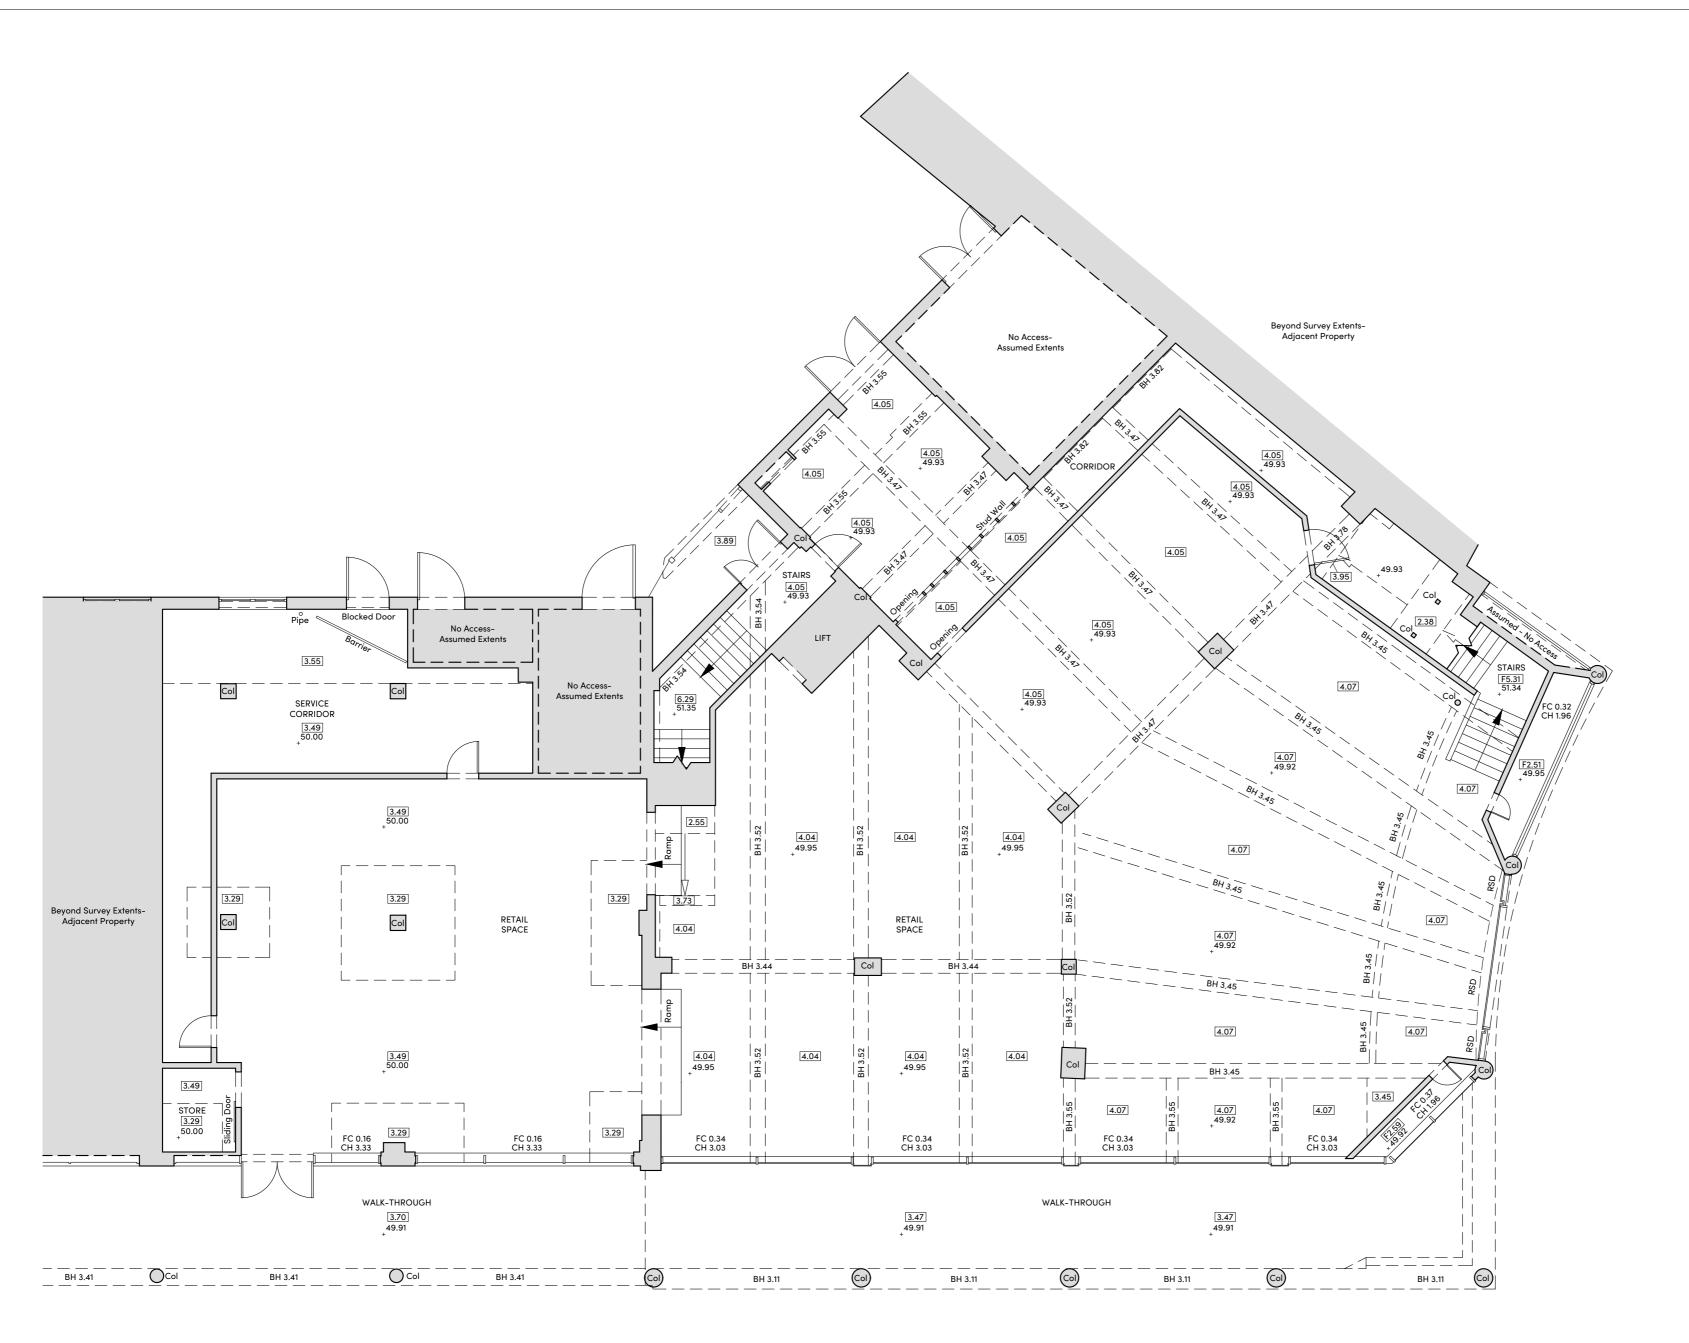

GROUND FLOOR





INDICATIVE ONLY

NOTES

- ALL DIMENSIONS TO BE CHECKED ON SITE AND NOT SCALED FROM THIS DRAWING.
 HOLLIS SHALL BE INFORMED IN WRITING OF ANY DISCREPANCIES.
 ALL DIMENSIONS ARE IN METRES ONLY.
 THE ORIGIN AND ORIENTATION OF THE SURVEY GRID RELATE TO AN ARBITRARY GRID.
 ALL LEVELS ARE BASED ON AN ARBITRARY DATUM.
 HATCHING SHOWED IN OUR DRAWINGS INDICATES THE AREAS/ELEMENTS THAT WERE NOT SURVEYED.

KEY				
m	НВ	Hand Basin		
Conditioner	HR	Handrail		
n Height	IC	Inspection Cover		
Level	IRF	Iron Railing Fence		
Spring Height	JB	Junction Box		
Spring Level	L	Light		
omated Teller Machine	LB	Litter Bin		
ard	Max	Maximum		
ak Glass Point	Min	Minimum		
r To Beam Height	O/H	Overhead		
k	OBF	Open Boarded Fence		
k Retaining Wall	OSBM	Ordnance Survey Ber		
m Soffit Level	P	Post		
k Wall	PLt	Pavement Light		
oed Wire Fence	PRF	Post and Rail Fence		
e Boarded Fence	PS	Paving Stones		
ed Circuit Television	PWF	Post and Wire Fence		
To Head Height	Rad	Radiator		
nney	RDM	Recessed Door Mat		
rugated Iron Fence	Ri	Riser		
er Level	RSD	Roller Shutter Door		
in Link Fence	RSJ	Rolled Steel Joist		
ımn	RWG	Rain Water Pipe With		
crete	RWP	Rain Water Pipe		

FLOOR PLAN SYMBOLS

3.20 Floor To Soffit Height F2.50 Floor To False Ceiling Height

25.00 Soffit Level F23.00 False Ceiling Level

Structural Overhead Slope (points up) Non-Structural Overhead Slope (po

Roof Slope (points down)

Non-Structural Ceiling Vault/Half Vaul

REVISIO	ONS		
REV.	DATE	AMENDMENTS	INITIAL
THIS DE	DAWING IS EC	OR THE FOLLOWING BURDO	CE ONLY:

PRELIMINARY TENDER CONSTRUCTION SKETCH MEASURED SURVEY CONTRACT

FLOOR PLAN

Legal & General Investment Management Ltd One Coleman Street London EC2R 5AA

Sports Direct 17 Octagon Parade High Wycombe HP11 2HU





T +44 20 7622 9555 W hollisglobal.com

DAIL			-		
12.08.	2024		S	PP	
SCALE			СН	ECKED	
1:100	@A2		Α	В	
PROJECT	LINE	ORIGINATOR		VOLUME/ ZONE/BLDG	LEVEL
126721	101	HLS		00	00
FILE TYPE	DISCIPLINE/ ROLE	NUMBER		STATUS	REVISION

M2 B 10200 A1 C00

RICS

