

## **FOR SALE**



### 1 & 2 Clieve Cottages

High Street, Cookham, SL6 9SJ

# FREEHOLD RETAIL AND RESIDENTIAL INVESTMENT FOR SALE

500 sq ft

(46.45 sq m)

- Mixed use investment
- Prominent Location in character High Street
- Double fronted retail space
- Separate flat with private garden
- Planning permission for a two storey rear extension

#### 1 & 2 Clieve Cottages, High Street, Cookham, SL6 9SJ

#### Summary

Available Size	500 sq ft
Price	Offers in the region of £500,000
Business Rates	Upon Enquiry
VAT	Not applicable
Legal Fees	Each party to bear their own costs
EPC Rating	C (70)

#### Description

1-2 Clieve Cottages is a Grade II Listed building containing ground floor double fronted lock up retail unit with separate residential flat over. Located in Cookham High Street close to the River Thames. The High Street has a mixture of residential, retail, and restaurant properties and is very popular with tourists and locals alike. There is a rear yard providing additional seating for the Tea Shop and a secluded long rear garden for the flat.

The ground floor shop is let as a Tea Shop on a 5 year lease from June 2023, expiring in June 2028. The current passing rent is £17,000 which increases by £500 each year. The lease is excluded from the Security Provisions of the Landlord & Tenant Act.

The separate flat has two bedrooms, bathroom, lounge and kitchen which is accessed from the rear. The flat is rented to the manager of the shop on an AST at £925 per month.

The property has planning permission under reference 23/01692 and listed building consent under reference 23/02178 for a two storey rear extension to the ground floor cafe and flat above, received on 13th July 2023.

#### Location


Cookham is a historic Thames-side village and civil parish on the north-eastern edge of Berkshire, England, 2.9 miles north-north-east of Maidenhead and opposite the village of Bourne End.

#### **Terms**

The investment is available for sale on a freehold basis.





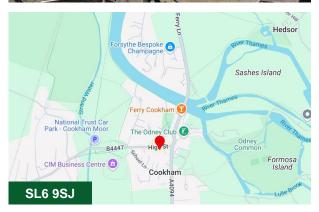

#### Viewing & Further Information



Joanna Kearvell 07887 793030 jk@chandlergarvey.com



**Neave DaSilva** 01494 796054 | 07827 908926 nds@chandlergarvey.com



























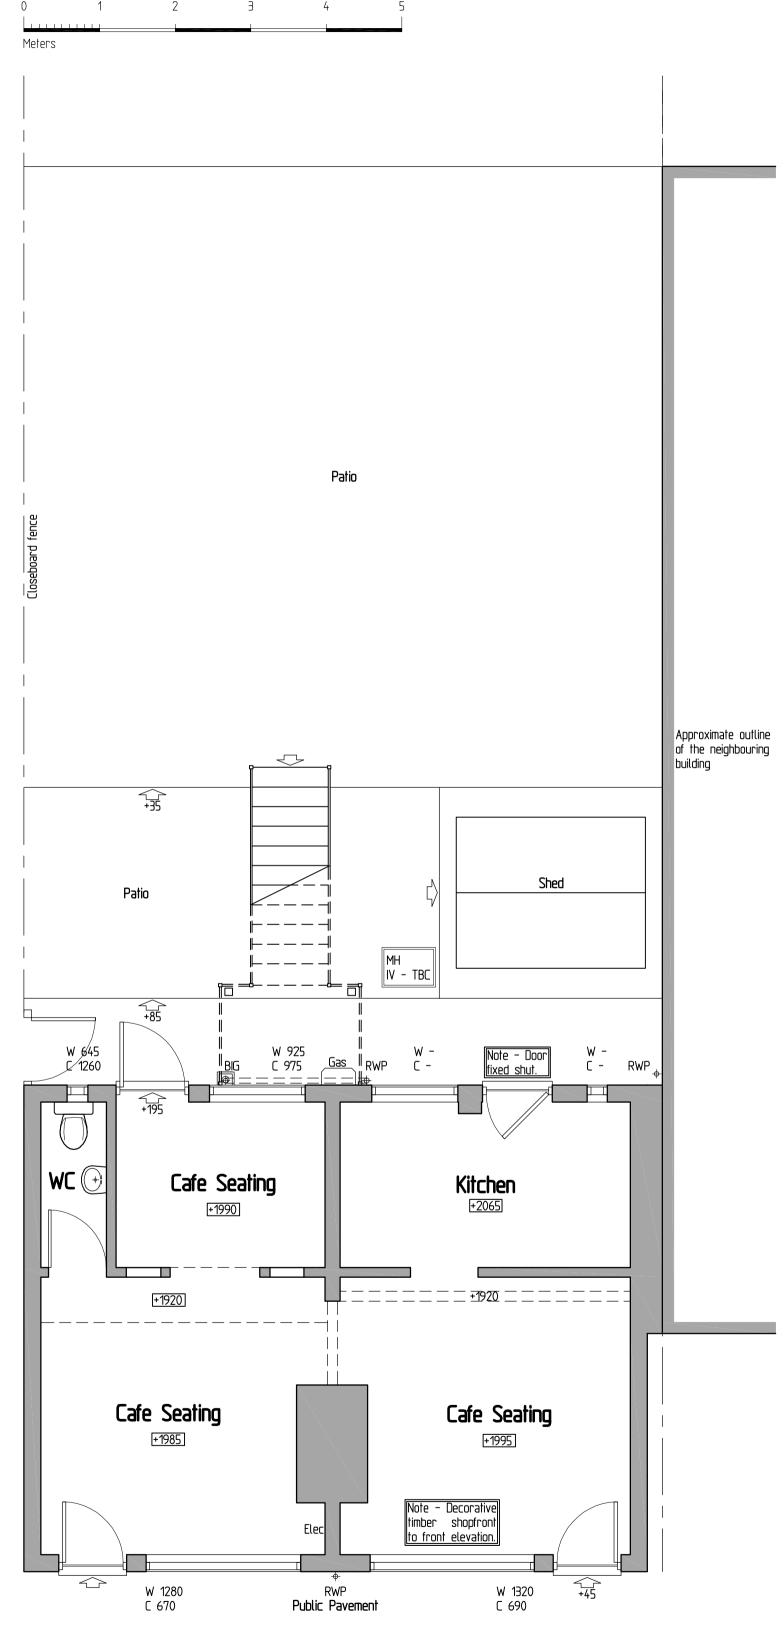

Ground Floor Plan

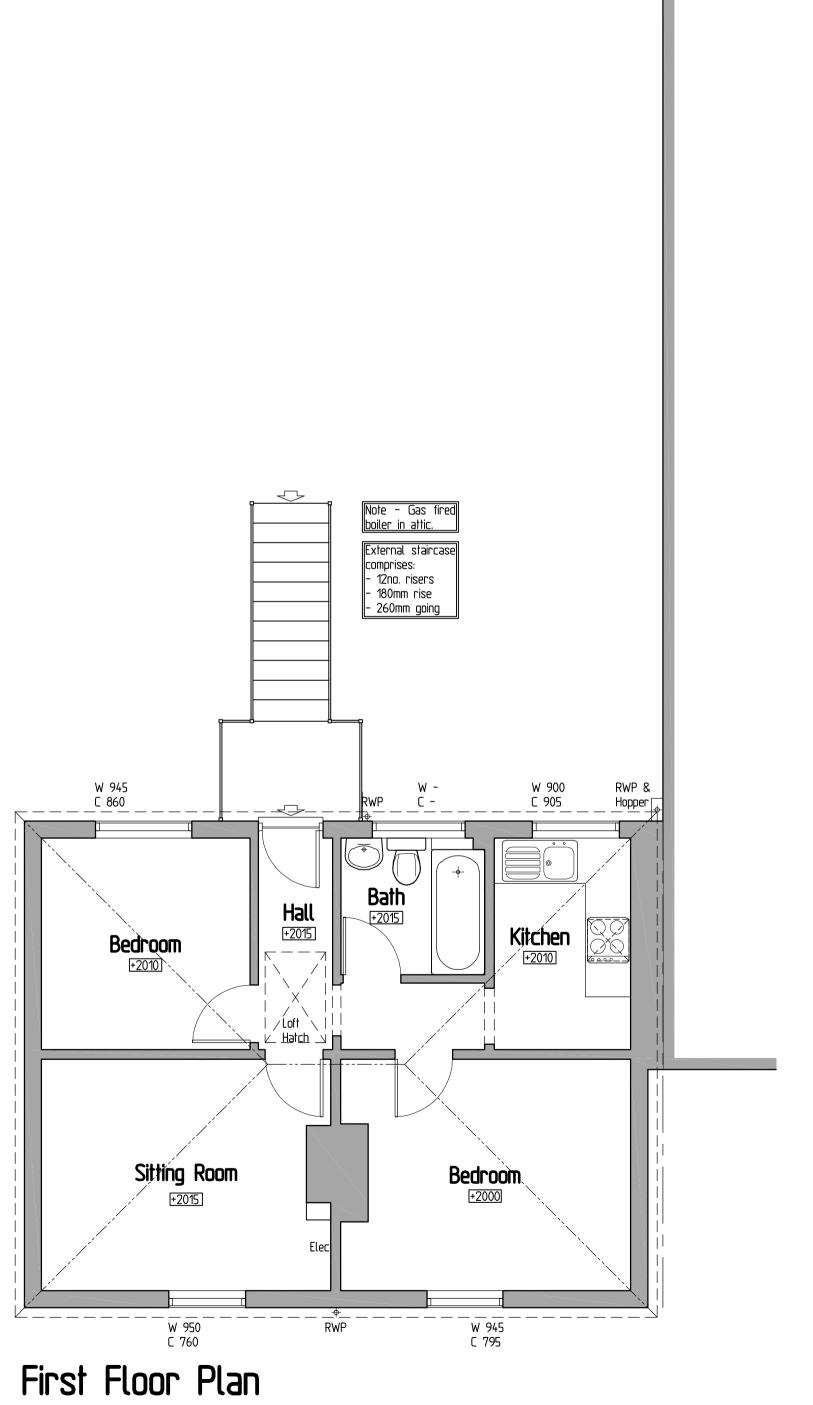

PROPOSED ALTERATIONS TO CLIEVE COTTAGES, HIGH STREET, COOKHAM, BERKSHIRE. SL6 9SJ

For : Mrs. HATFIELD SURVEY

Floor Layout Plans

SCALE: DATE: REF:

1:50 @ A1 | Sept. 2022 | 22-088-01

**BOWEN EVANS** CONSULTANCY

ARCHITECTS - PLANNERS 48A HIGH STREET MARLOW BUCKS SL7 1AW Tel. 01628 487717

