



RETAIL / HIGH STREET RETAIL / RETAIL - IN TOWN TO LET

UNIT 2

42 Bond Street, Brighton, BN1 1RD

DESIRABLE SHOP TO LET IN BRIGHTON'S FAMOUS
NORTH LAINE

1,196 SQ FT

Eightfold
property

Tel: 01273 672 999
Website: www.eightfold.agency

Summary

Available Size	1,196 sq ft
Rent	£35,000 per annum exclusive of rates, VAT & all other outgoings.
Rates Payable	£15,344.25 per annum
Rateable Value	£30,750
Service Charge	A service charge will be payable which will be based on a fair proportion of expenditure to the building.
VAT	Not applicable
Legal Fees	The incoming tenant to make a contribution of £1,500 plus VAT towards the landlords legal fees. An unconditional undertaking to be provided prior to the release of papers.
EPC Rating	D (76)

Description

Forming part of Edge House (a purpose built office building) the property comprises a retail unit arranged over ground floor with a good quality basement where a kitchen and W/C are located.

Location

The property is located on the eastern side of Bond Street, just north of the junction intersecting North Street. Bond Street is a vivid retail thoroughfare forming the start of the cosmopolitan North Laine which provides a wide variety of both local & national retailers, restaurants and bars which include Gresham Blake, Chilli Pickle, Bagelman, Pecksniffs, Costa, Franca Manca & 5 Guys.

Accommodation

The accommodation comprises the following areas:

Name	sq ft	sq m
Ground	449	41.71
Basement	747	69.40
Total	1,196	111.11

Terms



The landlord has indicated that they would be open to a surrender of current lease and granting of a new lease at a rent of £35,000 PAX for a minimum term of 5 years. Subject to status the landlord will require a rental deposit up to 6 months' rent and or a personal guarantee.

AML

All Parties will be required to provide the relevant anti money laundering documents prior to release of documentation.

Alarm

There is currently an alarm in place at the property which can be retained by way of separate negotiation with the current tenant if not it will be removed. Please ask for further information.

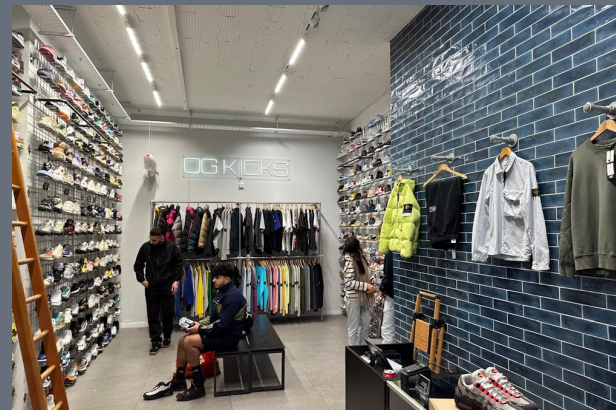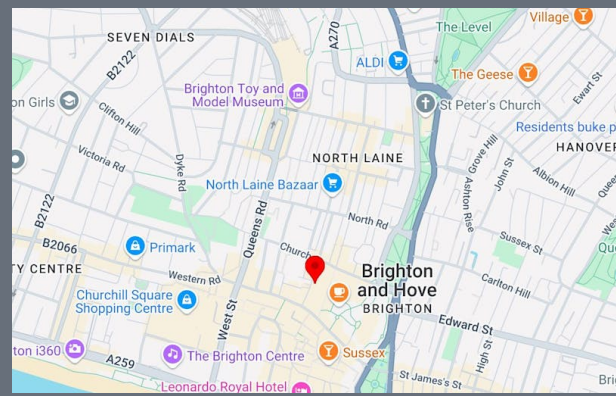

Get in touch

Max Pollock


01273 672999 | 07764 794936
max@eightfold.agency

Jack Bree

01273 672999
jack@eightfold.agency

Eightfold Property

The above information contained within this email is sent subject to contract. These particulars are for general information only and do not constitute any part of an offer or contract. All statements contained therein are made without responsibility on the part of the vendors or lessors and are not to be relied upon as statement or representation of fact. Intending purchasers or lessees must satisfy themselves by inspection or otherwise, as to the correctness of each of the statements of dimensions contained in these particulars. Generated on 16/12/2024

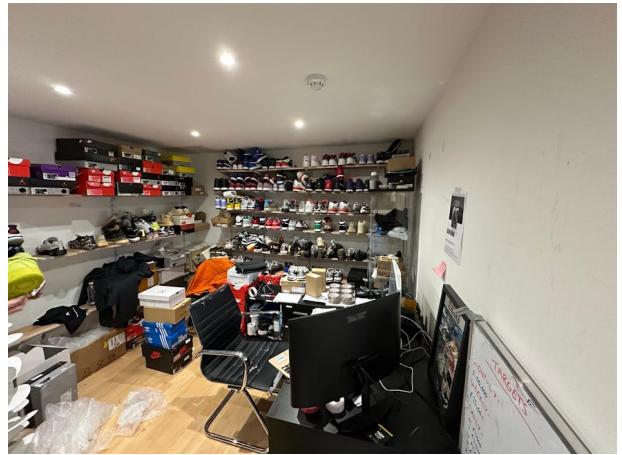

Energy performance certificate (EPC)

42 BOND STREET BRIGHTON BN1 1RD	Energy rating	Valid until: 11 November 2030
	D	Certificate number: 2060-3400-2000-3299-6221


Property type	A1/A2 Retail and Financial/Professional services
Total floor area	124 square metres

Rules on letting this property

Properties can be let if they have an energy rating from A+ to E.

Energy rating and score

This property's energy rating is D.

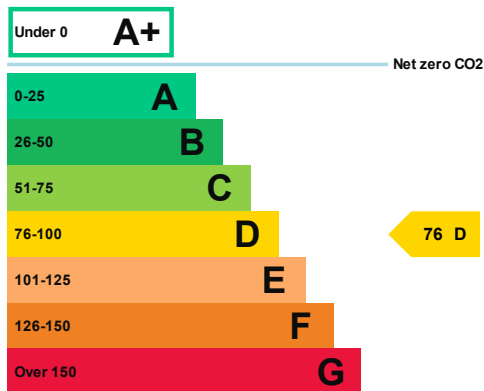

Properties get a rating from A+ (best) to G (worst) and a score.

The better the rating and score, the lower your property's carbon emissions are likely to be.

How this property compares to others

Properties similar to this one could have ratings:

If newly built	27 B
If typical of the existing stock	78 D

Breakdown of this property's energy performance

Main heating fuel	Grid Supplied Electricity
Building environment	Heating and Natural Ventilation
Assessment level	3
Building emission rate (kgCO ₂ /m ² per year)	70.1
Primary energy use (kWh/m ² per year)	415

Recommendation report

Guidance on improving the energy performance of this property can be found in the [recommendation report \(/energy-certificate/4609-2240-6002-0020-2392\)](#).

Who to contact about this certificate

Contacting the assessor

If you're unhappy about your property's energy assessment or certificate, you can complain to the assessor who created it.

Assessor's name	Rebecca Cheney
Telephone	07967381384
Email	beckycheney1@gmail.com

Contacting the accreditation scheme

If you're still unhappy after contacting the assessor, you should contact the assessor's accreditation scheme.

Accreditation scheme	Quidos Limited
Assessor's ID	QUID207214
Telephone	01225 667 570
Email	info@quidos.co.uk

About this assessment

Employer	Go Energy Assess
Employer address	51 Dyke Road, Brighton, BN1 3JA
Assessor's declaration	The assessor is not related to the owner of the property.
Date of assessment	26 October 2020
Date of certificate	12 November 2020



-01 Basement Plan



+00 Ground Floor Plan



Scale 1:500



brightonleaseplans

Tel: 01273 271 270 - Fax: 01273 271 271
 info@brightonleaseplans.co.uk
 www.brightonleaseplans.co.uk


42 South Street
 Brighton
 BN1 1AB

Level Plan
 Elevation

Rev 2020
 20-001-1

as shown
 6

Unit 2, 42 Bond Street, Brighton, BN1

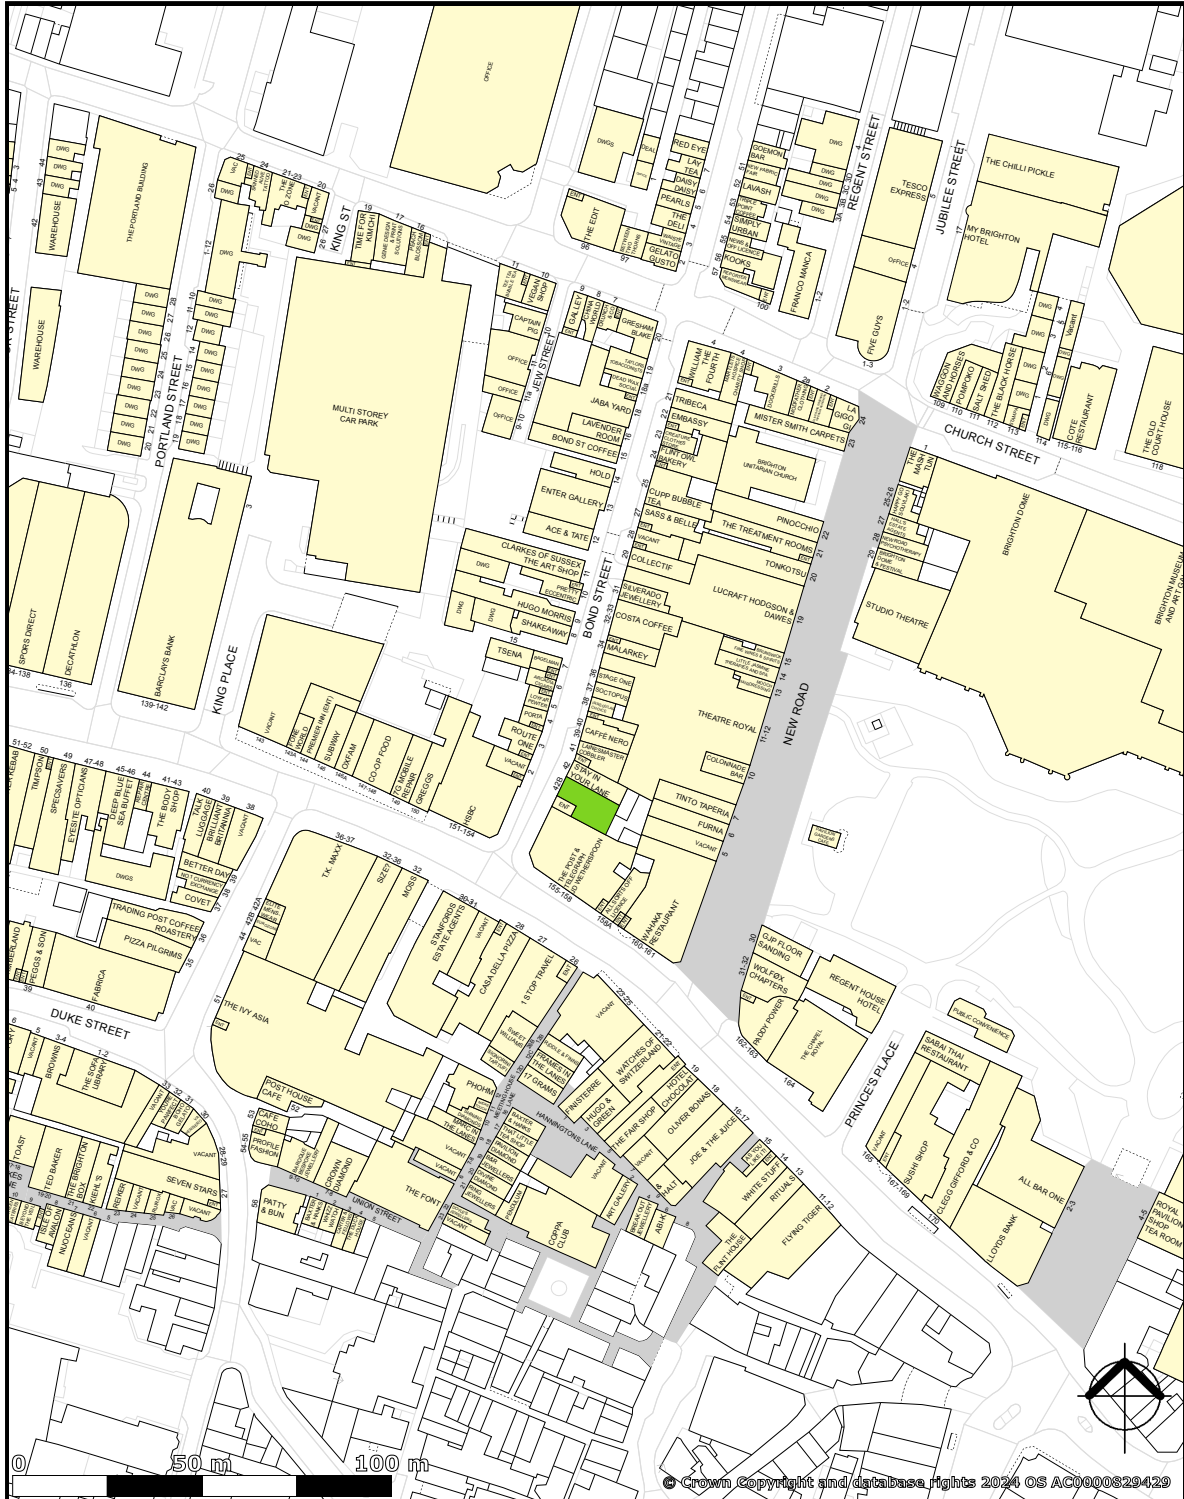

© Crown Copyright and database rights 2024 OS AC0000829429